


**ABELL
SURVEYING & MAPPING
DELAVAN, WISCONSIN 53115
414-728-6737**

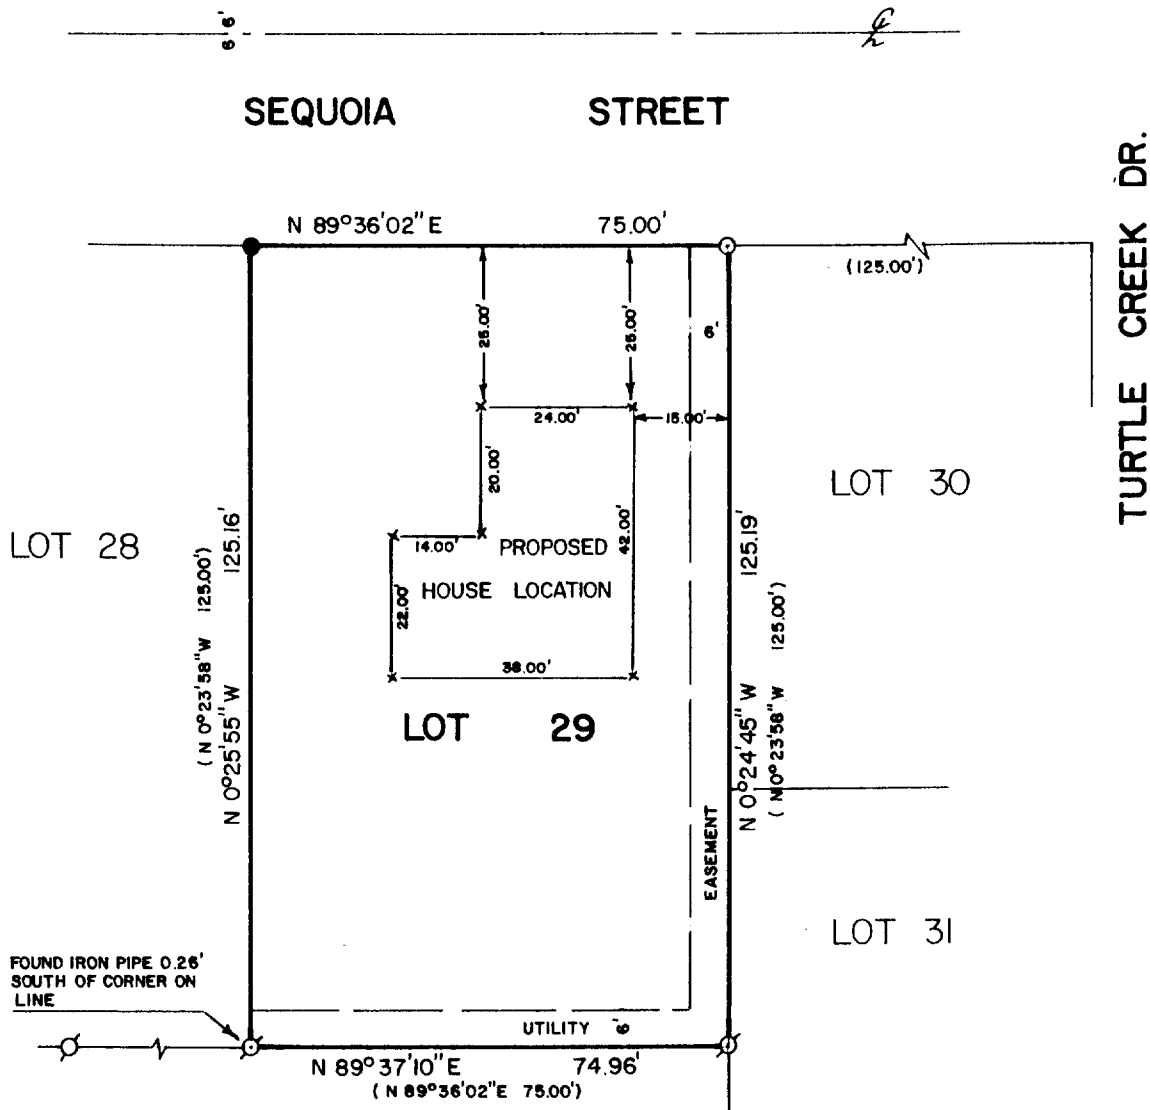


PLAT OF SURVEY OF

LOT 29, TURTLE CREEK SUBDIVISION, LOCATED IN THE CITY
OF DELAVAN, WALWORTH COUNTY, WISCONSIN.

ORDERED BY: SOUTHEASTERN WISCONSIN HOUSING CORP.
P.O.B. 421
BURLINGTON, WI. 53105

NOTE: THE BEARING ON THE NORTH LINE OF LOT 29 IS
ASSUMED N 89°36'02" E AS SHOWN ON THE
SUBDIVISION PLAT.

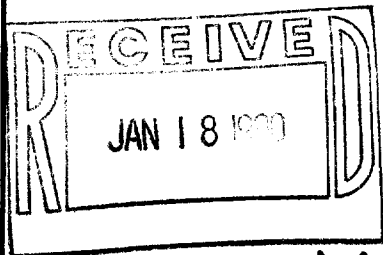

SCALE - 1"=30'

LEGEND

- ⊙ - IRON PIPE FOUND
- - IRON ROD FOUND
- - IRON ROD FOUND BENT,
RESET WITH IRON ROD
- () - RECORDED AS
- x - 60 PENNY SPIKE SET

I, DAVID F. ABELL, DO HEREBY CERTIFY
THAT I HAVE SURVEYED THE PROPERTY
HEREON DESCRIBED ACCORDING TO THE
OFFICIAL RECORDS AND THAT THE PLAT
HEREON IS A CORRECT REPRESENTATION
OF THE PROPERTY LINES TO THE BEST OF
MY KNOWLEDGE AND BELIEF.

David F. Abell
DAVID F. ABELL
WISCONSIN REGISTERED LAND SURVEYOR, S-1596

October 5, 1989
DATE JOB NUMBER - 89216
NOTE: THIS IS NOT A CERTIFIED COPY UNLESS SEALED.

XTC-29
C-DELAHAN