

N




SCALE - 1" = 20'
O = IRON PIPE

SEVENTH STREET

OAK STREET

STREET

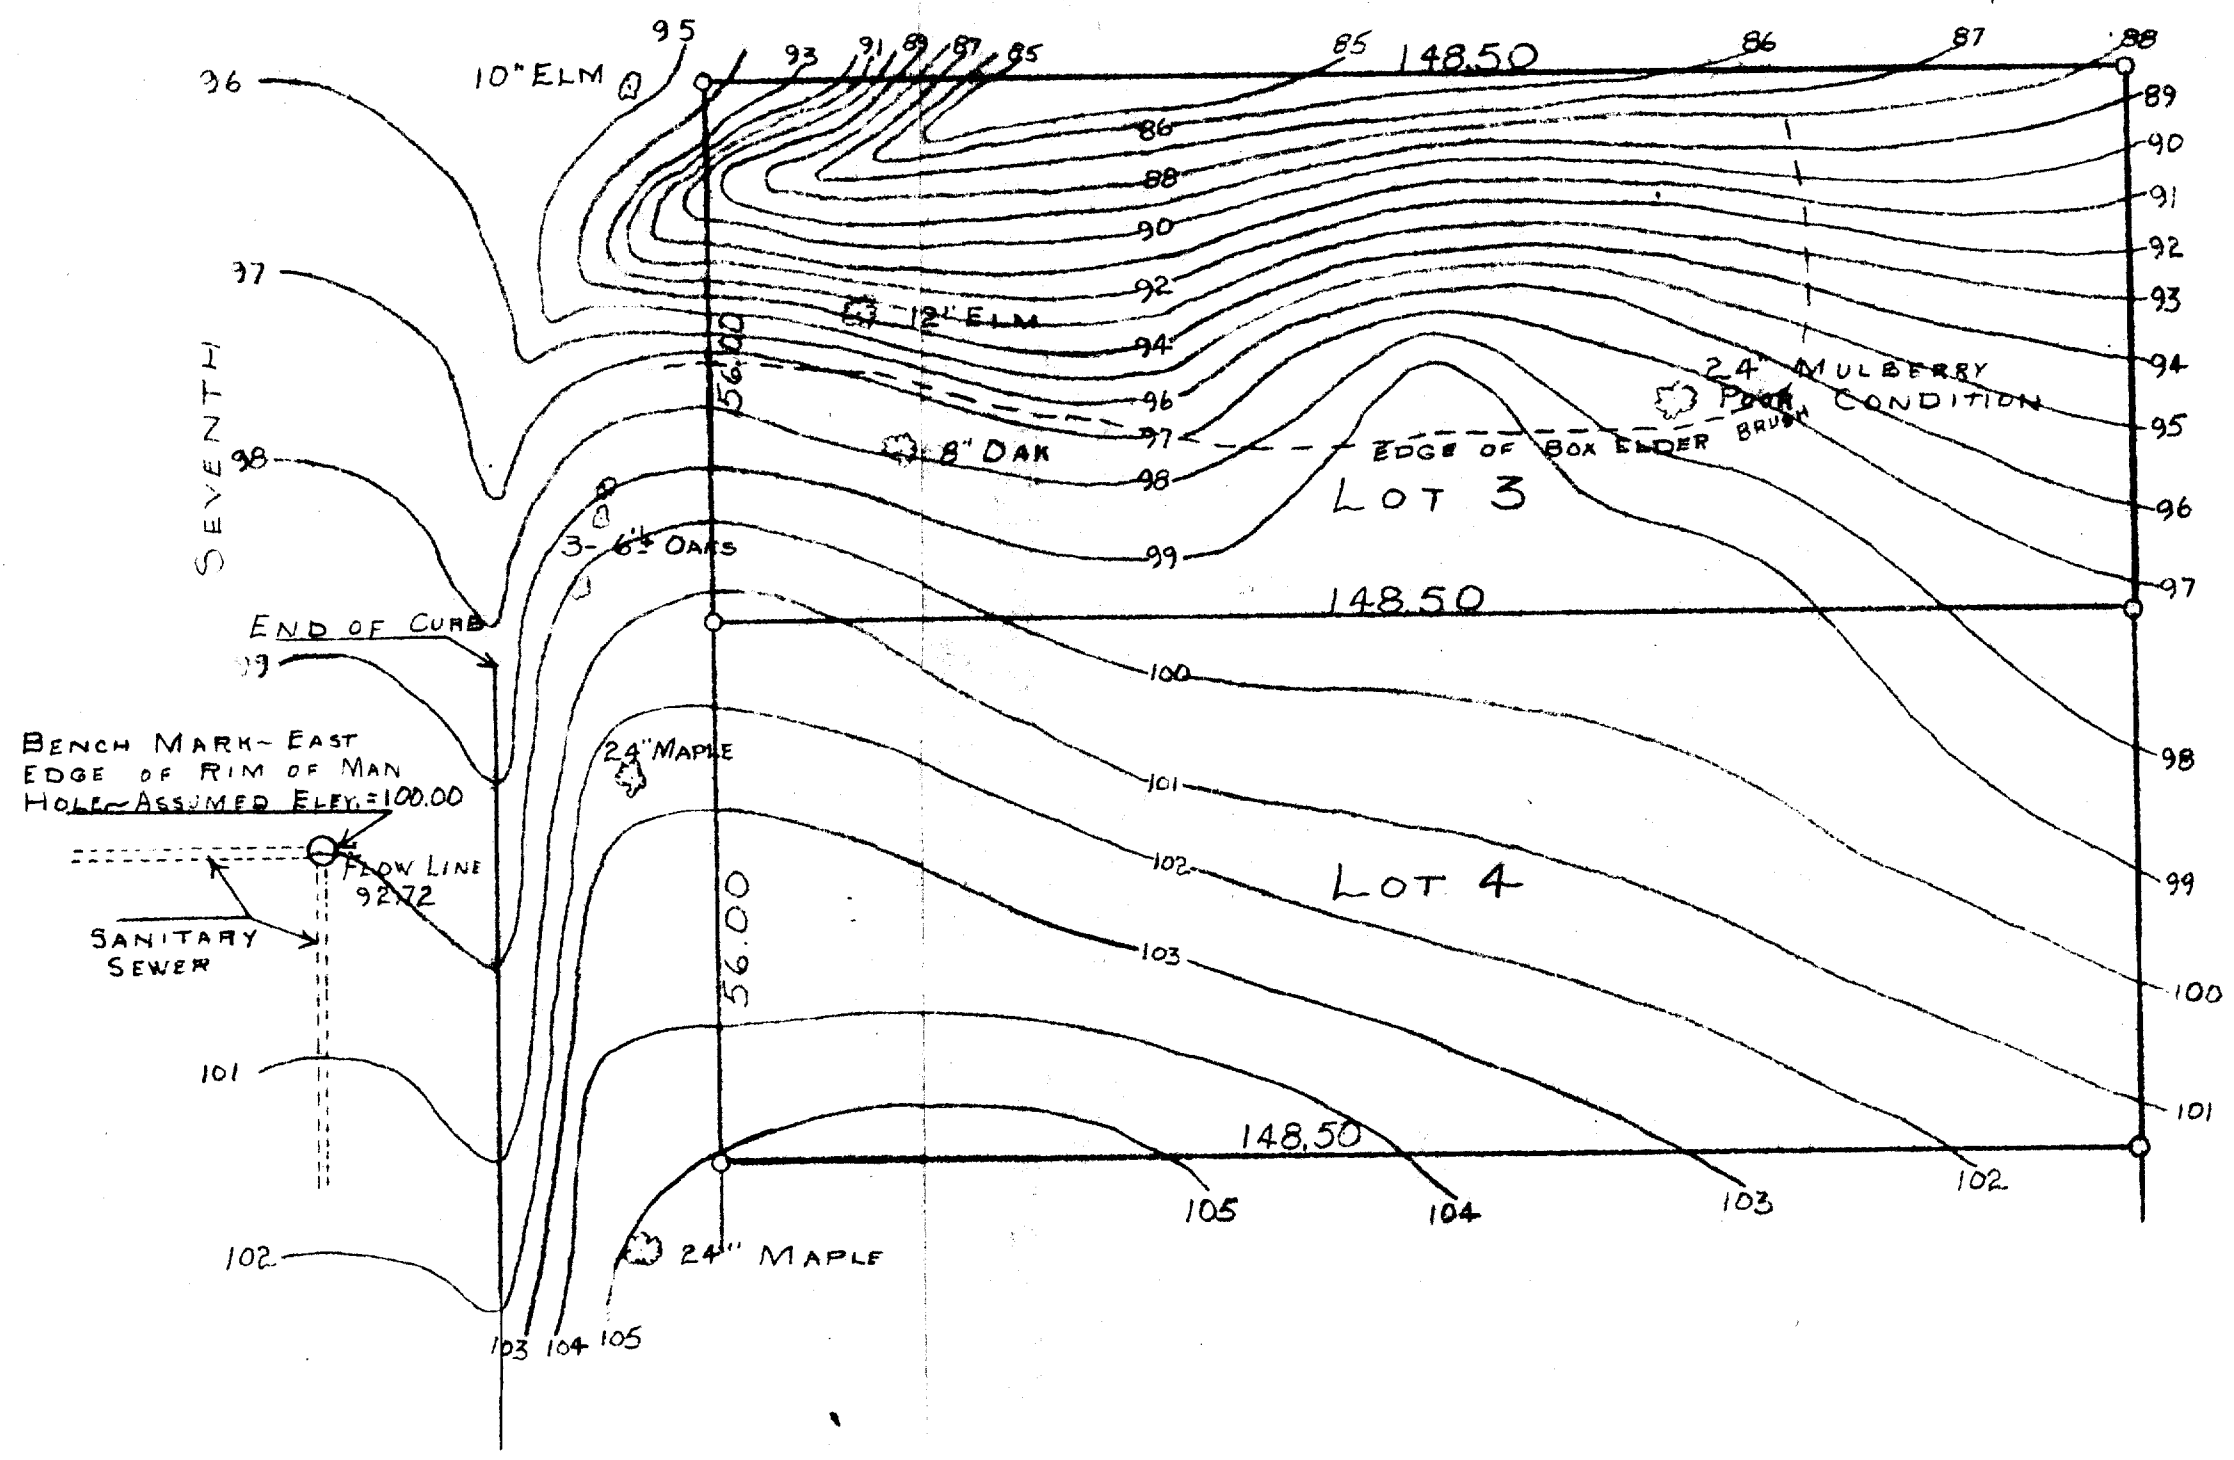

BENCH MARK - EAST
EDGE OF RIM OF MAN
HOLE - ASSUMED ELEV. = 100.00

FLOW LINE
92.72
SANITARY
SEWER

END OF CURB

95 93 91 89 87 85 86 87 88
 36 10" ELM
 37 12" ELM
 38 8" DAK
 39 3- 6" OAKS
 24" MAPLE
 24" MAPLE
 103 104 105
 148.50
 56.00
 148.50
 148.50
 148.50
 105 104 103 102
 101 102 103 104 105
 100 101 102 103 104 105
 99 98 97 96 95 94 93 92 91 90 89
 LOT 3
 LOT 4
 EDGE OF BOX ELDER BRUSH
 24" MULBERRY
 POOR CONDITION

XLA 2-1A

PLAT OF SURVEY OF LOTS 3 AND 4 OF KATIE A. LATHROP'S
 SECOND ADDITION TO THE CITY OF DELAYAN, WALWORTH
 COUNTY WISCONSIN
 JUNE 5, 1953
 George T. Dunham
 GEORGE T. DUNHAM, SURVEYOR
 DELAYAN, WISCONSIN

2-1