



ABELL  
SURVEYING & MAPPING  
DELAVAN, WISCONSIN 53115  
414-728-6737

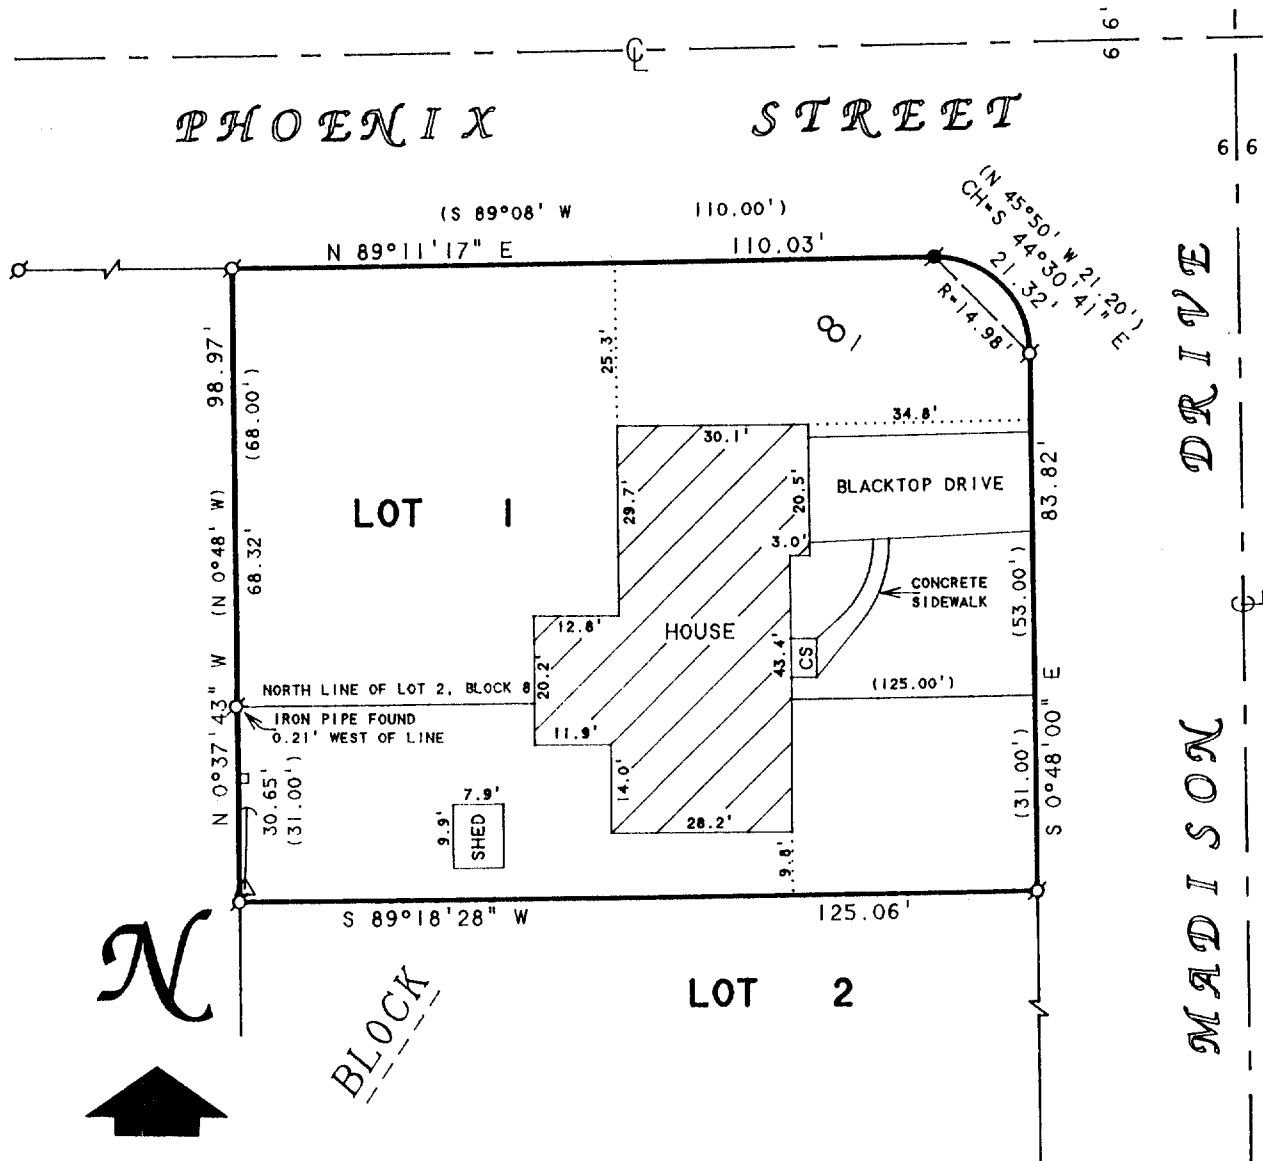

PLAT OF SURVEY OF

LOT 1, BLOCK 8 AND THE NORTH 31 FEET OF  
LOT 2, BLOCK 8, ALLYNHURST SUBDIVISION,  
LOCATED IN THE CITY OF DELAVAN, WALWORTH  
COUNTY, WISCONSIN.

ORDERED BY: OWEN MOYER  
604 MADISON DRIVE  
DELAVAN, WI 53115

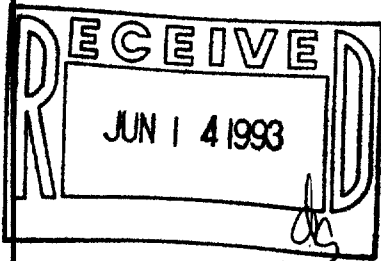

THIS SURVEY IS MADE FOR THE USE OF THE PRESENT OWNERS OF THE PROPERTY, AND ALSO THOSE WHO PURCHASE, MORTGAGE, OR GUARANTEE THE TITLE THERETO WITHIN ONE (1) YEAR FROM DATE HEREON.

David F. Abell

DAVID F. ABELL  
WISCONSIN REGISTERED LAND SURVEYOR, S-1596

May 7, 1993

DATE JOB NUMBER - 93081  
NOTE: THIS IS NOT A CERTIFIED COPY UNLESS SEALED.

XAS-84

002-1254