ABERNATHY and ASSOCIATES Kenneth B. Abernathy Jr. Wisconsin Registered Land Surveyor \$-1594


W4056 Bray Road Elkhorn, Wisconsin 53121 Phone: (414) 723-4260 (office) (414) 723-7209 (fax)

PLAT OF SURVEY

LOT 33 OF WHISPERING PINES SUBDIVISION, LOCATED IN SECTION 13, TOWN 2 NORTH, RANGE 15 EAST, CITY OF DELAVAN, WALWORTH COUNTY, WISCONSIN.

OWNER: TOM AND MIKE McDONOUGH N3445 COMO RD. LAKE GENEVA, WI. 53147

NEAREST TENTH OF A FOOT.

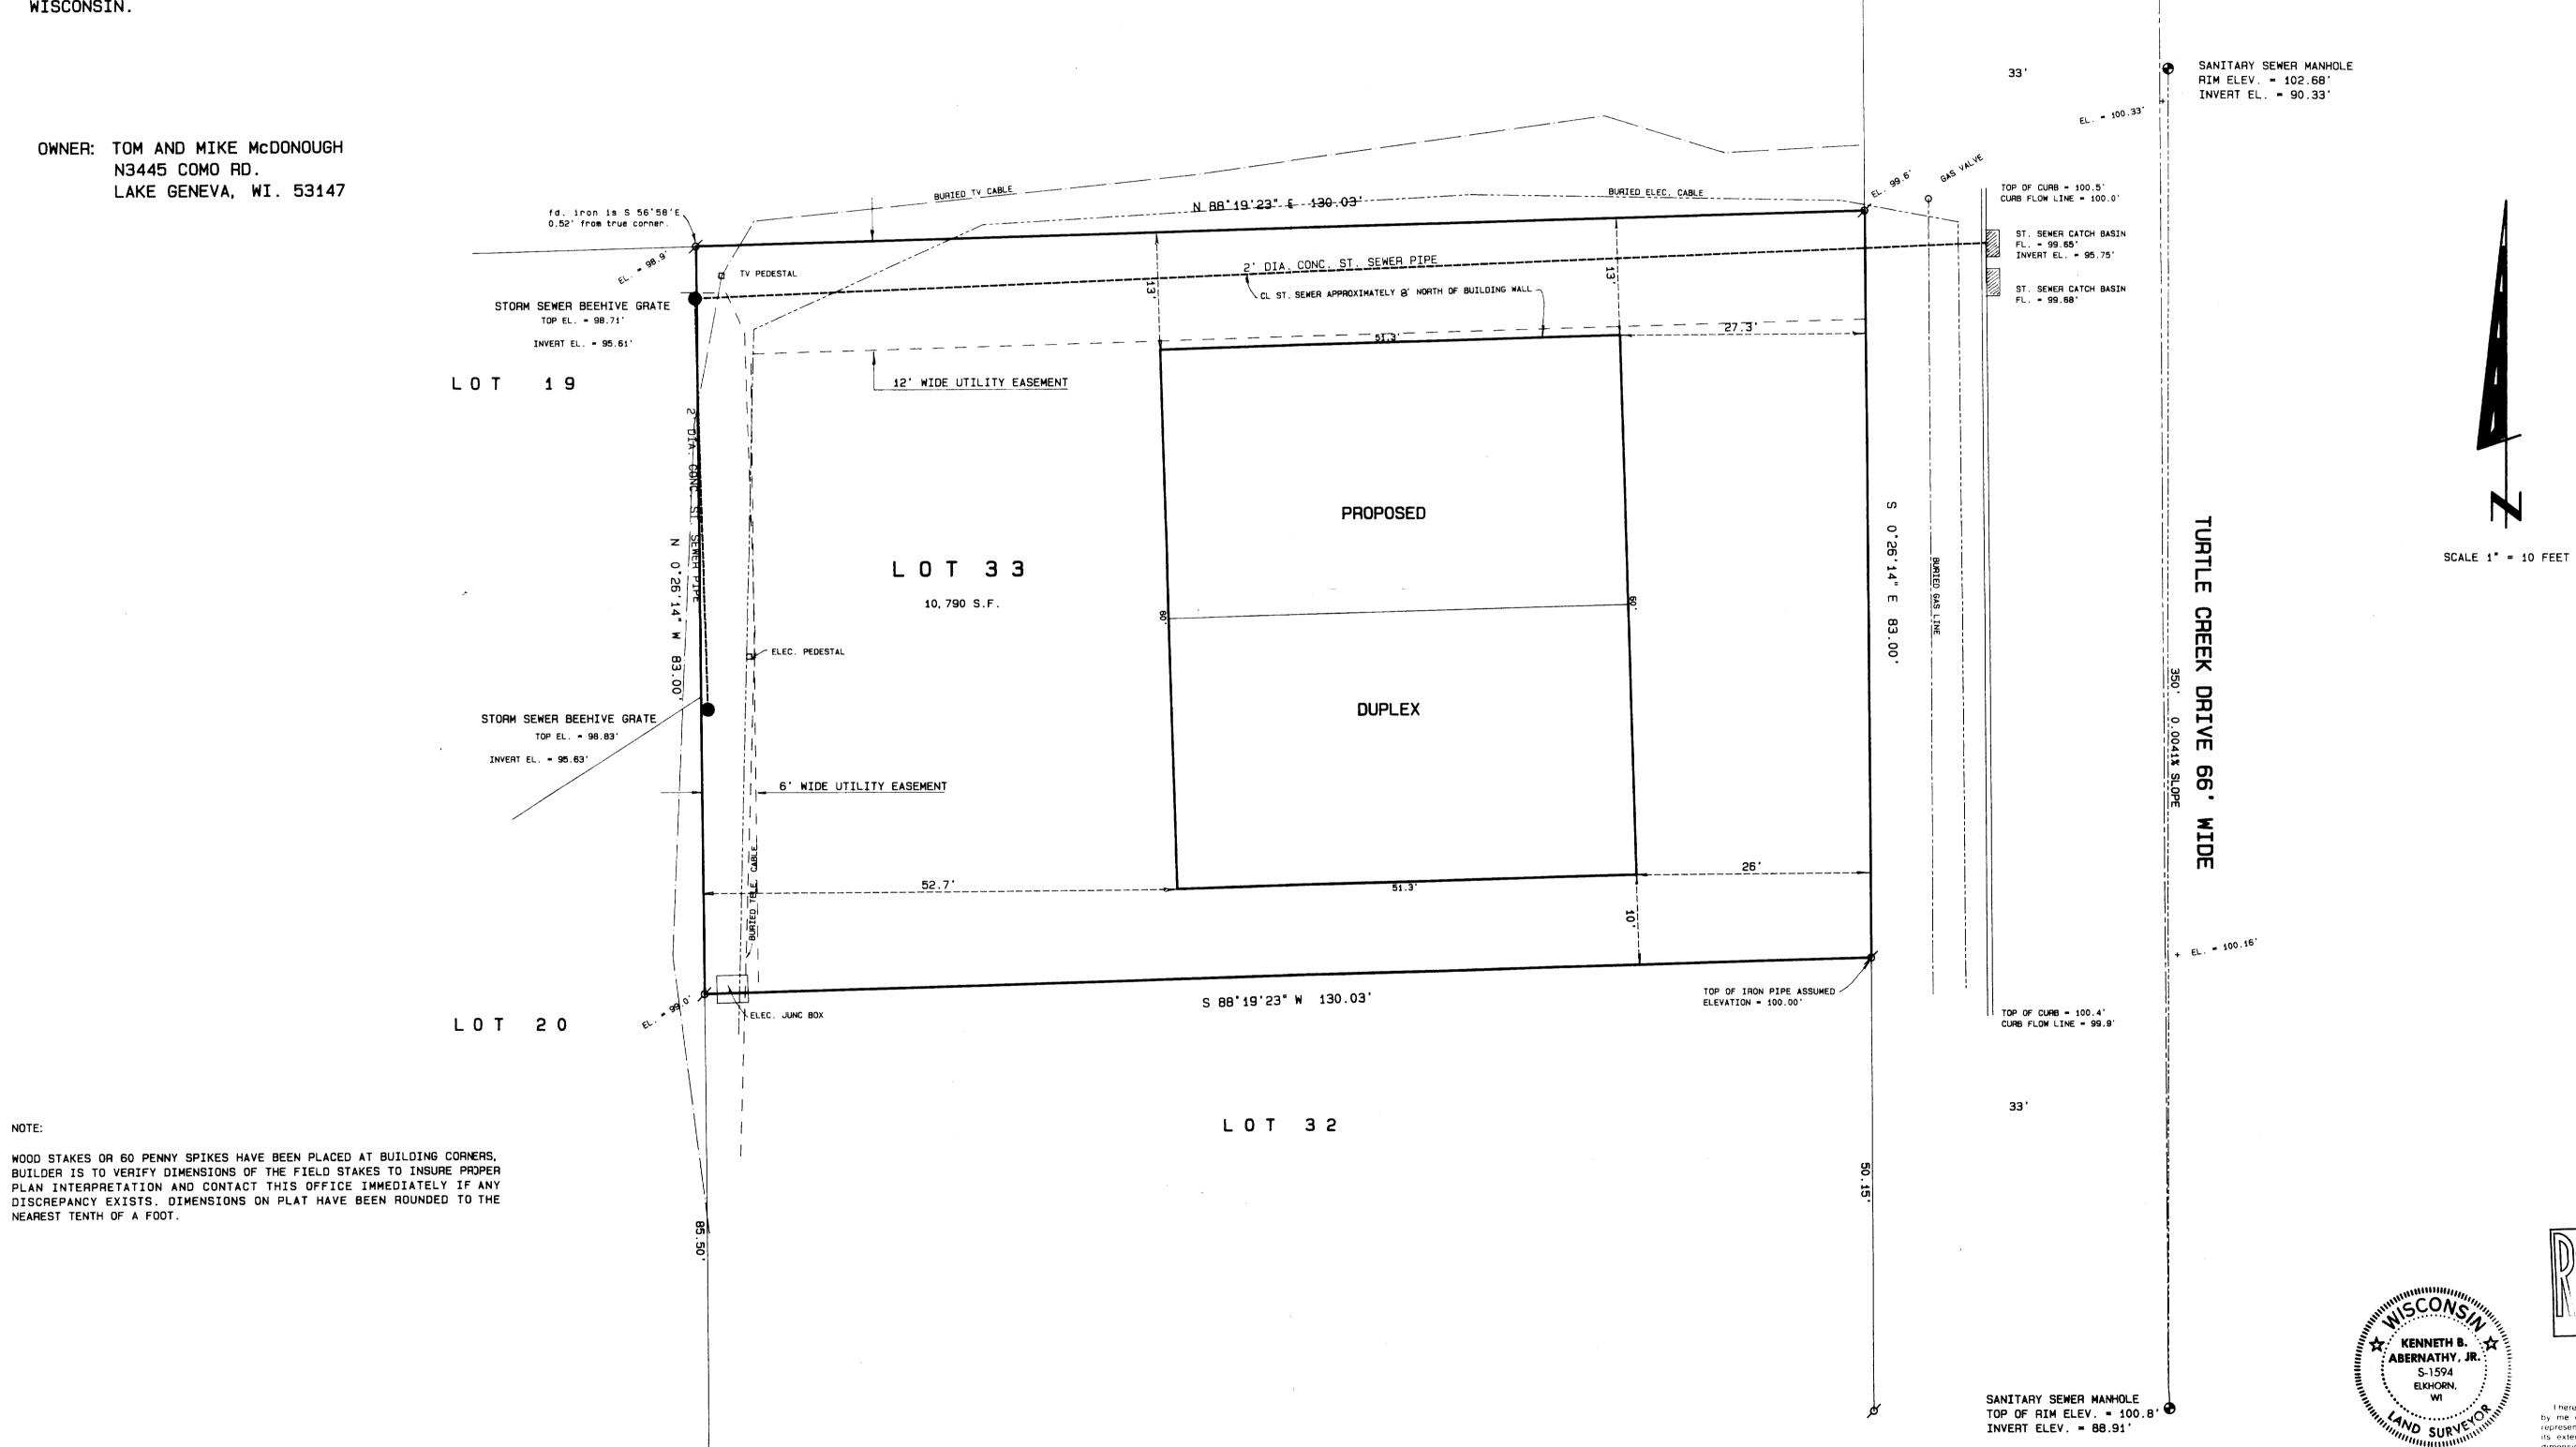

REVISED RESIDENCE LOCATION 1/28/97

I hereby certify that the above described property has been surveyed by me or under my direction and that the above map is a true representation thereof and shows the size and location of the property its exterior boundaries, the location of all visible structures and dimensions of all principal buildings thereon, boundary fences, apparent easements, roadways and visible encroachments, if any.
This survey is made for the use of the present owners of the property. and also those who purchase, mortgage, or guarantee the title theret within one year from date hereof

Legend

(xx) RECORDED AS DIMENSION

-x-x- EXISTING FENCE

☐ FOUND BRASS CAPPED MONUMENT FOUND CONCRETE MONUMENT + CHISEL CUT IN CONCRETE

 SET IRON ROD, 24" LONG, WEIGHING
 1.5 LBS, 'LINEAL FT., 3"4" DIA. SET IRON ROD, 30" LONG, WEIGHING 4.5 LBS./LINEAL FT., 1-11/16" DIA.

SCALE: 1"= 10 FEET

A FOUND IRON PIPE FOUND IRON ROD

KENNETH B. ABERNATHY, JR. WISCONSIN REGISTERED LAND SURVEYOR, S-1594
Date: OCT. 23, 1996 Job No. 96.1002