

—()F—



LOT 11, GOLF VIEW ESTATES SUBDIVISION, located in the Southwest 1/4 of the Northeast 1/4 of Section 19, Township 2 north, Range 16 East, City of Delavan, Walworth County, Wisconsin.

Survey For: Southeastern Housing Corp.

Proposed house was staked on actual corners with 7 foot control on the longest house line. The Contractor will be responsible to field verify all stakes for location and dimension prior to construction. If any discrepancies should arise, notify this office at once.



Proposed Address: _____ Nicholas Drive

Proposed En. Fl.: _____

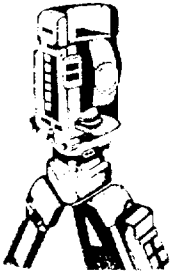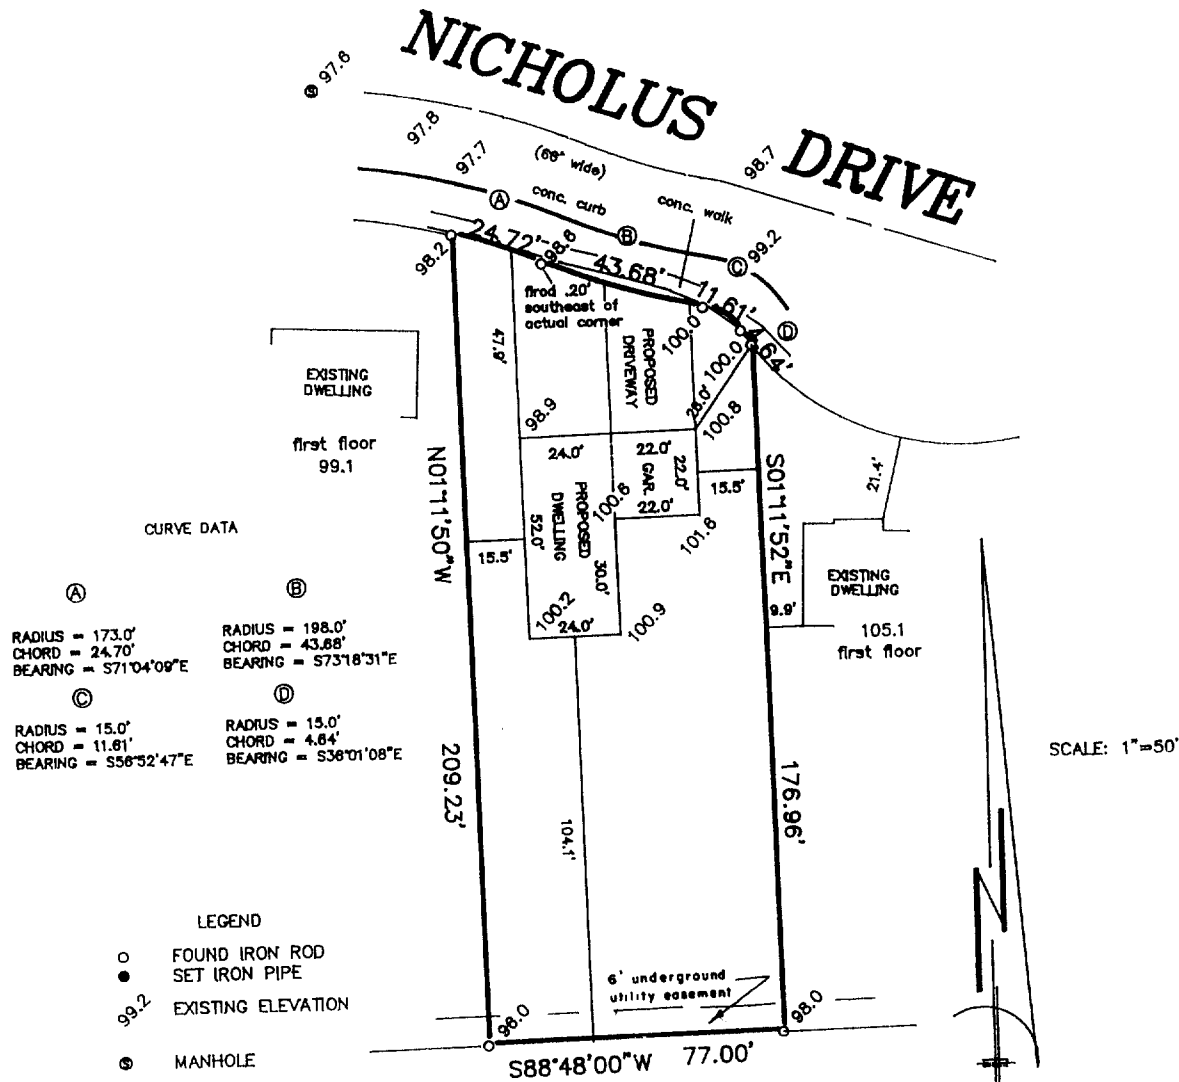

B.W. SURVEYING

Land Surveys
Mapping And Planning
412 N. Pine Street
Burlington, WI 53105
(414) 767-0225

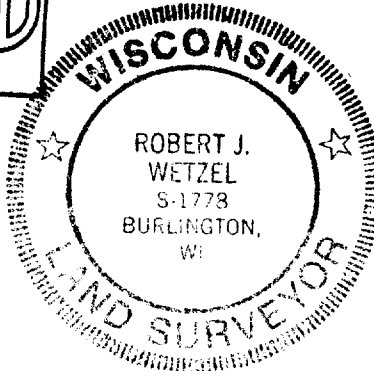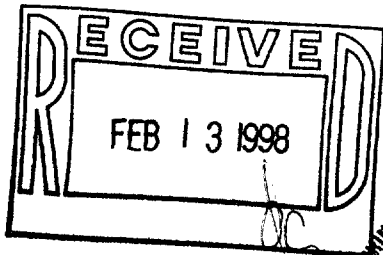

THIS IS NOT AN ORIGINAL PRINT
UNLESS THIS SEAL IS RED

"I hereby certify that I have surveyed the above described property and that the above map is a true representation thereof and shows the size and location of the property, its exterior boundaries, the location of all visible structures and dimensions of all principal buildings thereon, boundary fences, apparent easements, roadways and encroachments, if any."

"This survey is made for the use of the present owners of the property, and those who purchase, mortgage, or guarantee the title thereto within one year from the date hereof."

Robert J. Wetzel
ROBERT J. WETZEL
REGISTERED LAND SURVEYOR - 1778

3/31/97
DATE

2930 B
JOB NUMBER

Revised: 4/8/97

XGO-11

002-1671