

**Wisconsin Registered Land Surveyor S-1594**

Rt. 3, Box 273  
Elkhorn, Wisconsin 53121  
Phone: (414) 723 4260 (office)  
(414) 723 7209 (FAX)

## PLAT OF SURVEY

LOT 40, WHISPERING PINES SUBDIVISION,  
LOCATED IN THE SOUTHEAST 1/4 SECTION 13,  
TOWN 2 NORTH, RANGE 15 EAST, CITY OF  
DELAN, WALWORTH COUNTY, WISCONSIN.


ORDERED BY: SCHAUDER BUILDING, INC.  
4115 HIGHWAY 51 NORTH  
JANESVILLE, WISCONSIN  
53545-9674

**LOT 39**

LOT 40

27,385 SQ. FT.


LOT 41

 

SCALE: 1 INCH = 20 FEET

### Legend

- . FOUND IRON PIPE  
 ■ FOUND IRON ROD  
 ○ FOUND BRASS CAPPED MONUMENT  
 \* FOUND CONCRETE MONUMENT  
 + CHISEL CUT IN CONCRETE  
 ● SET IRON ROD, 24" LONG, WEIGHING  
 1.5 LBS. LINEAL FT., 3 1/4" DIA.  
 ● SET IRON ROD, 30" LONG, WEIGHING  
 4.5 LBS. LINEAL FT., 1 1/16" DIA.  
 (xx)  
 --- X --- X ---  
 EXISTING FENCE

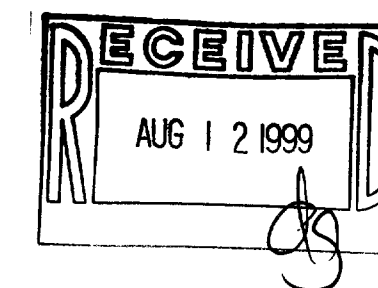

SCALE: 1" = 20 FEET

I hereby certify that the above described property has been surveyed in accordance with my direction and that the above map is a true representation thereof and shows the size and location of the property, its exterior boundaries, the location of all visible structures and dimensions of all principal buildings thereon, boundary lines, apparent easements, roadways and visible encroachments, if any.

My survey is intended for the use of the present owners of the property and also those who purchase, mortgage, or guarantee the title thereto within the year. I date hereof, \_\_\_\_\_.

one year from date hereof."

Kenneth B. Smith

KENNETH B. ABERNATHY, JR.  
WISCONSIN REGISTERED LAND SURVEYOR.

Date: AUG. 10, 1999 Job No. 99.801

