PLAT OF SURVEY

LOCATION:

Whispering Pines Drive, Delavan, Wisconsin


LEGAL DESCRIPTION:

Lot 45 in FIELDS OF DELAVAN, being a part of the Northwest 1/4 and the Southwest 1/4 of the Southwest 1/4 of Section 13, Town 2 North, Range 15 East, City of Delavan, Walworth County, Wisconsin.

October 23, 2002

Survey No. 95438

Revised Drawing October 28, 2002

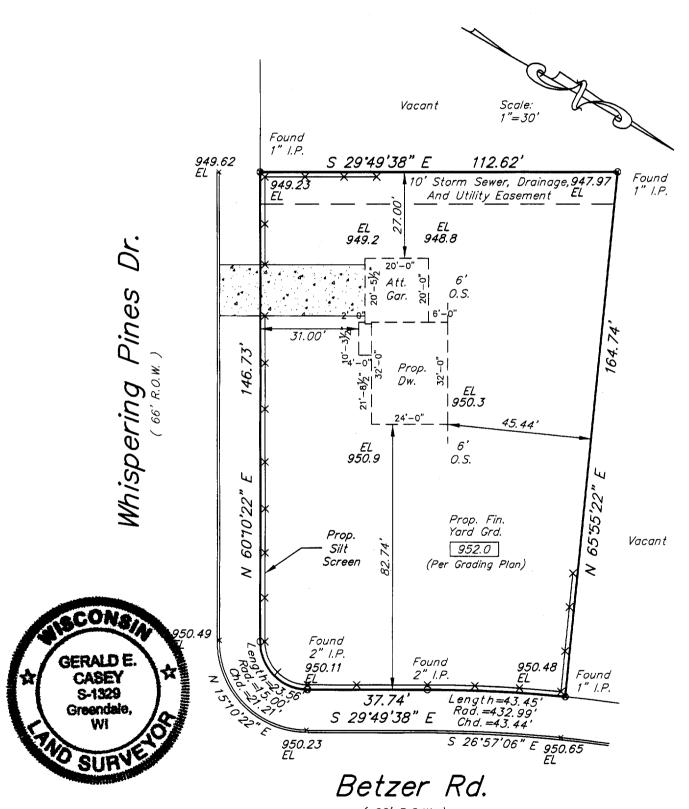

METROPOLITAN SURVEY SERVICE, INC.

REGISTERED LAND SURVEYORS 5200 W. LOOMIS RD. • GREENDALE, WI 53129 PH. 529-5380 FAX 529-9787 (66' R.O.W.)
I HEREBY CERTIFY THAT I HAVE SURVEYED THE ABOVE DESCRIBED PROPERTY AND THAT THE ABOVE MAP IS A TRUE REPRESENTATION THEREOF AND SHOWS THE SIZE AND LOCATION OF THE PROPERTY, IS EXTERIOR BOUNDARIES, THE LOCATION OF ALL VISIBLE STRUCTURES AND DIMENSIONS OF ALL PRINCIPAL BUILDINGS THEREON, BOUNDARY FENCES, APPARENT EASEMENTS AND ROADWAYS AND VISIBLE ENCROACHMENTS, IF ANY.

THIS SURVEY IS MADE FOR THE EXCLUSIVE USE OF THE PRESENT OWNERS OF THE PROPERTY, AND ALSO THOSE WHO PURCHASE, MORTGAGE, OR GUARANTEE THE TITLE THERETO WITHIN ONE (1) YEAR FROM DATE HEREOF.

SIGNED _____

Gerald E.

NOV 1 2 2002 XFI-45

Gerald E. Casey
Registered Land Surveyor 8-1329 002 - 2063