PLAT OF SURVEY

LAKE LAWN LODGE PROPERTIES

RECORD LEGAL DESCRIPTIONS

EXHIBIT "A"

PARCEL 1:

LOT 1 OF CERTIFIED SURVEY NO. 452 RECORDED IN THE OFFICE OF THE REGISTER OF DEEDS FOR WALWORTH COUNTY, WISCONSIN ON DECEMBER 19, 1974, IN VOLUME NO. 2 OF CERTIFIED SURVEYS ON PAGE NO. 257, AS DOCUMENT NO. 686723, SAID SURVEY BEING A PART OF THE SOUTHEAST 1/4 OF SECTION 9, T2N, R16E, CITY OF DELAVAN, COUNTY OF WALWORTH, STATE OF WISCONSIN (2.64 ACRES)

TAX KEY NO. XA 45200001

PARCEL 2

A PARCEL OF LAND LOCATED IN THE NORTHEAST 1/4 AND THE SOUTHEAST 1/4 OF SECTION 16, T2N, R16E, CITY OF DELAVAN, WALWORTH COUNTY, WISCONSIN DESCRIBED AS FOLLOWS: BEGINNING AT THE NORTHEAST CORNER OF SAID SECTION 16; THENCE S 1DEG 16MIN 26SEC EAST ALONG THE EAST LINE OF SAID SECTION 4493.46 FEET TO THE NORTHLINE OF STATE TRUNK HIGHWAY NO. 50; THENCE S 88DEG 15MIN WEST, ALONG THE NORTH LINE OF SAID HIGHWAY 644.00 FEET; THENCE N 3DEG 34MIN EAST, 3193.05 FEET TO A POINT ON THE SOUTH LINE OF THE NORTHEAST 1/4 OF THE NORTHEAST 1/4 OF SAID SECTION 16 WHICH IS 375.00 FEET WEST OF THE EAST LINE OF SAID SECTION 16; THENCE N 2DEG 05MIN EAST, 1285.79 FEET TO A POINT LOCATED 300.00 FEET WEST OF THE EAST LINE OF SAID SECTION 16 AND 33.00 FEET SOUTH OF THE NORTH LINE OF SAID SECTION 16; THENCE N 1DEG 16MIN 26SEC WEST, 33.00 FEET; THENCE N 88DEG 29MIN 50SEC EAST ALONG THE NORTH LINE OF SAID SECTION, 300.00 FEET TO THE PLACE OF BEGINNING (47.315 ACRES).

TAX KEY NO. XWUP 00209

PARCEL 3

ALL THAT PART OF THE SOUTH 1/2 OF SECTION 15, THAT PART OF THE SOUTHEAST 1/4 OF SECTION 16, THAT PART OF THE NORTHEAST 1/4 OF SECTION 21, AND THAT PART OF THE NORTH 1/2 OF SECTION 22, OF T2N, R16E, IN THE CITY OF DELAVAN, WALWORTH COUNTY, WISCONSIN, LYING SOUTH AND SOUTHWESTERLY OF THE CENTERLINE OF STATE TRUNK OF DELAVAN, WALWORTH COUNTY, WISCONSIN, LYING SOUTH AND SOUTHWESTERLY OF THE CENTERLINE OF STATE TRUNK OF THE NORTHEAST 1/4 OF SAID SECTION 21, AND LYING NORTHERLY OF THE NORTH SHORE OF DELAVAN LAKE, EXCEPTING THEREFROM SAID PARCEL THAT PORTION THEREOF CONVEYED TO THE STATE OF WISCONSIN, DEPARTMENT OF TRANSPORTATION BY DEED RECORDED DECEMBER 12, 1986 IN VOLUME 386 OF RECORDS ON PAGE 876, AS DOCUMENT NO. 139020. ALSO EXCEPTING THEREFROM A LIFT STATION SITE CONVEYED TO DELAVAN LAKE SANITARY DISTRICT DESCRIBED AS FOLLOWS: A PARCEL OF LAND LOCATED IN THE SW 1/4 OF SECTION 15, TZN, R16E, TOWN OF DELAVAN, WALWORTH COUNTY, WISCONSIN: COMMENCING AT THE WEST 1/4 CORNER OF SAID SECTION 15; THENCE S ODEG 32MIN 30SEC WEST 1894.32 FEET ALONG THE WEST LINE OF SAID SECTION 15 TO THE CENTERLINE OF PRESENT S.T.H. "50"; THENCE S 89DEG 47MIN 17SEC EAST 1135.76 FEET ALONG THE CENTERLINE OF SAID S.T.H. "50"; THENCE S 6DEG 11MIN 15SEC WEST, 625.87 FEET TO THE POINT OF BEGINNING; THENCE S 48DEG 56MIN 00SEC WEST 53.44 FEET; THENCE S 87DEG 11MIN 34SEC WEST 25.13 FEET; THENCE N 7DEG 33MIN 56SEC WEST 27.59 FEET; THENCE N 82DEG 08MIN 26SEC EAST 67.38 FEET; THENCE S 25DEG 50MIN 18SEC EAST 56.10 FEET TO THE POINT OF BEGINNING (209.4 ACRES). ALSO EXCEPTING THEREFROM THOSE LANDS CONVEYED TO DELAVAN LAKE SANITARY DISTRICT IN A QUIT CLAIM DEED RECORDED ON JULY 23, 1998 IN VOLUME NO. 656 OF RECORDS AT PAGE 2674, AS DOCUMENT NO. 388368.

TAX KEY NO. XWUP 00210

PARCEL 4

PARCEL 3

ALL OF CERTIFIED SURVEY MAP NO. 1169, LOCATED IN THE SOUTHEAST 1/4 OF THE SOUTHWEST 1/4 OF SECTION 22, TOWNSHIP 3 NORTH, RANGE 16 EAST, TOWN OF SUGAR CREEK, WALWORTH COUNTY, WISCONSIN, AS RECORDED IN THE REGISTER OF DEEDS OFFICE IN VOLUME 5 OF CERTIFIED SURVEYS ON PAGE 227, AS DOCUMENT NO. 71667.

TAX KEY NO. GA 116900001

CONTENTS BY SHEET NUMBER

- 1. COVER SHEET
- 2. SURVEY PLAT- PARCEL 3
- 3. SURVEY PLAT- PARCELS 1,2,4
- 4. DETAIL MAP- PARCEL 3 EAST
- 5. DETAIL MAP- PARCEL 3 WEST
- 6. CERTIFICATES & NOTES



TO THE LAWN LONGE DROPE

Engineering, Architecture, Surveying
7 Ridgway Court P.O. Box 437
ELKHORN, WISCONSIN 83121

REVISIONS
8/5/2004



3/5/2001

file & Thicker

PROJECT NO.


2995.01

DATE

08-22-01


SHEET NO.


1 OF 6

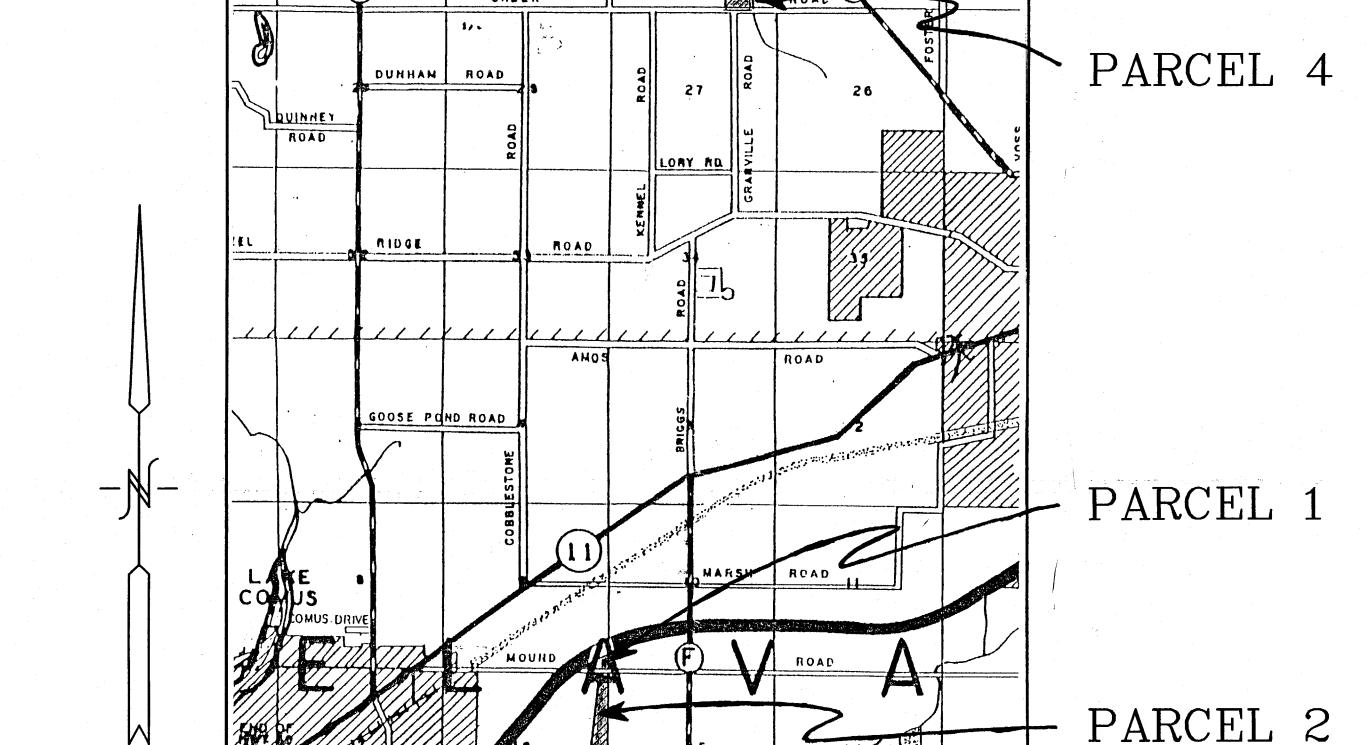



LOCATION SKETCH

XNUP 00510 + XMUP 00509 + XX425 0000 1 & GAI16900001

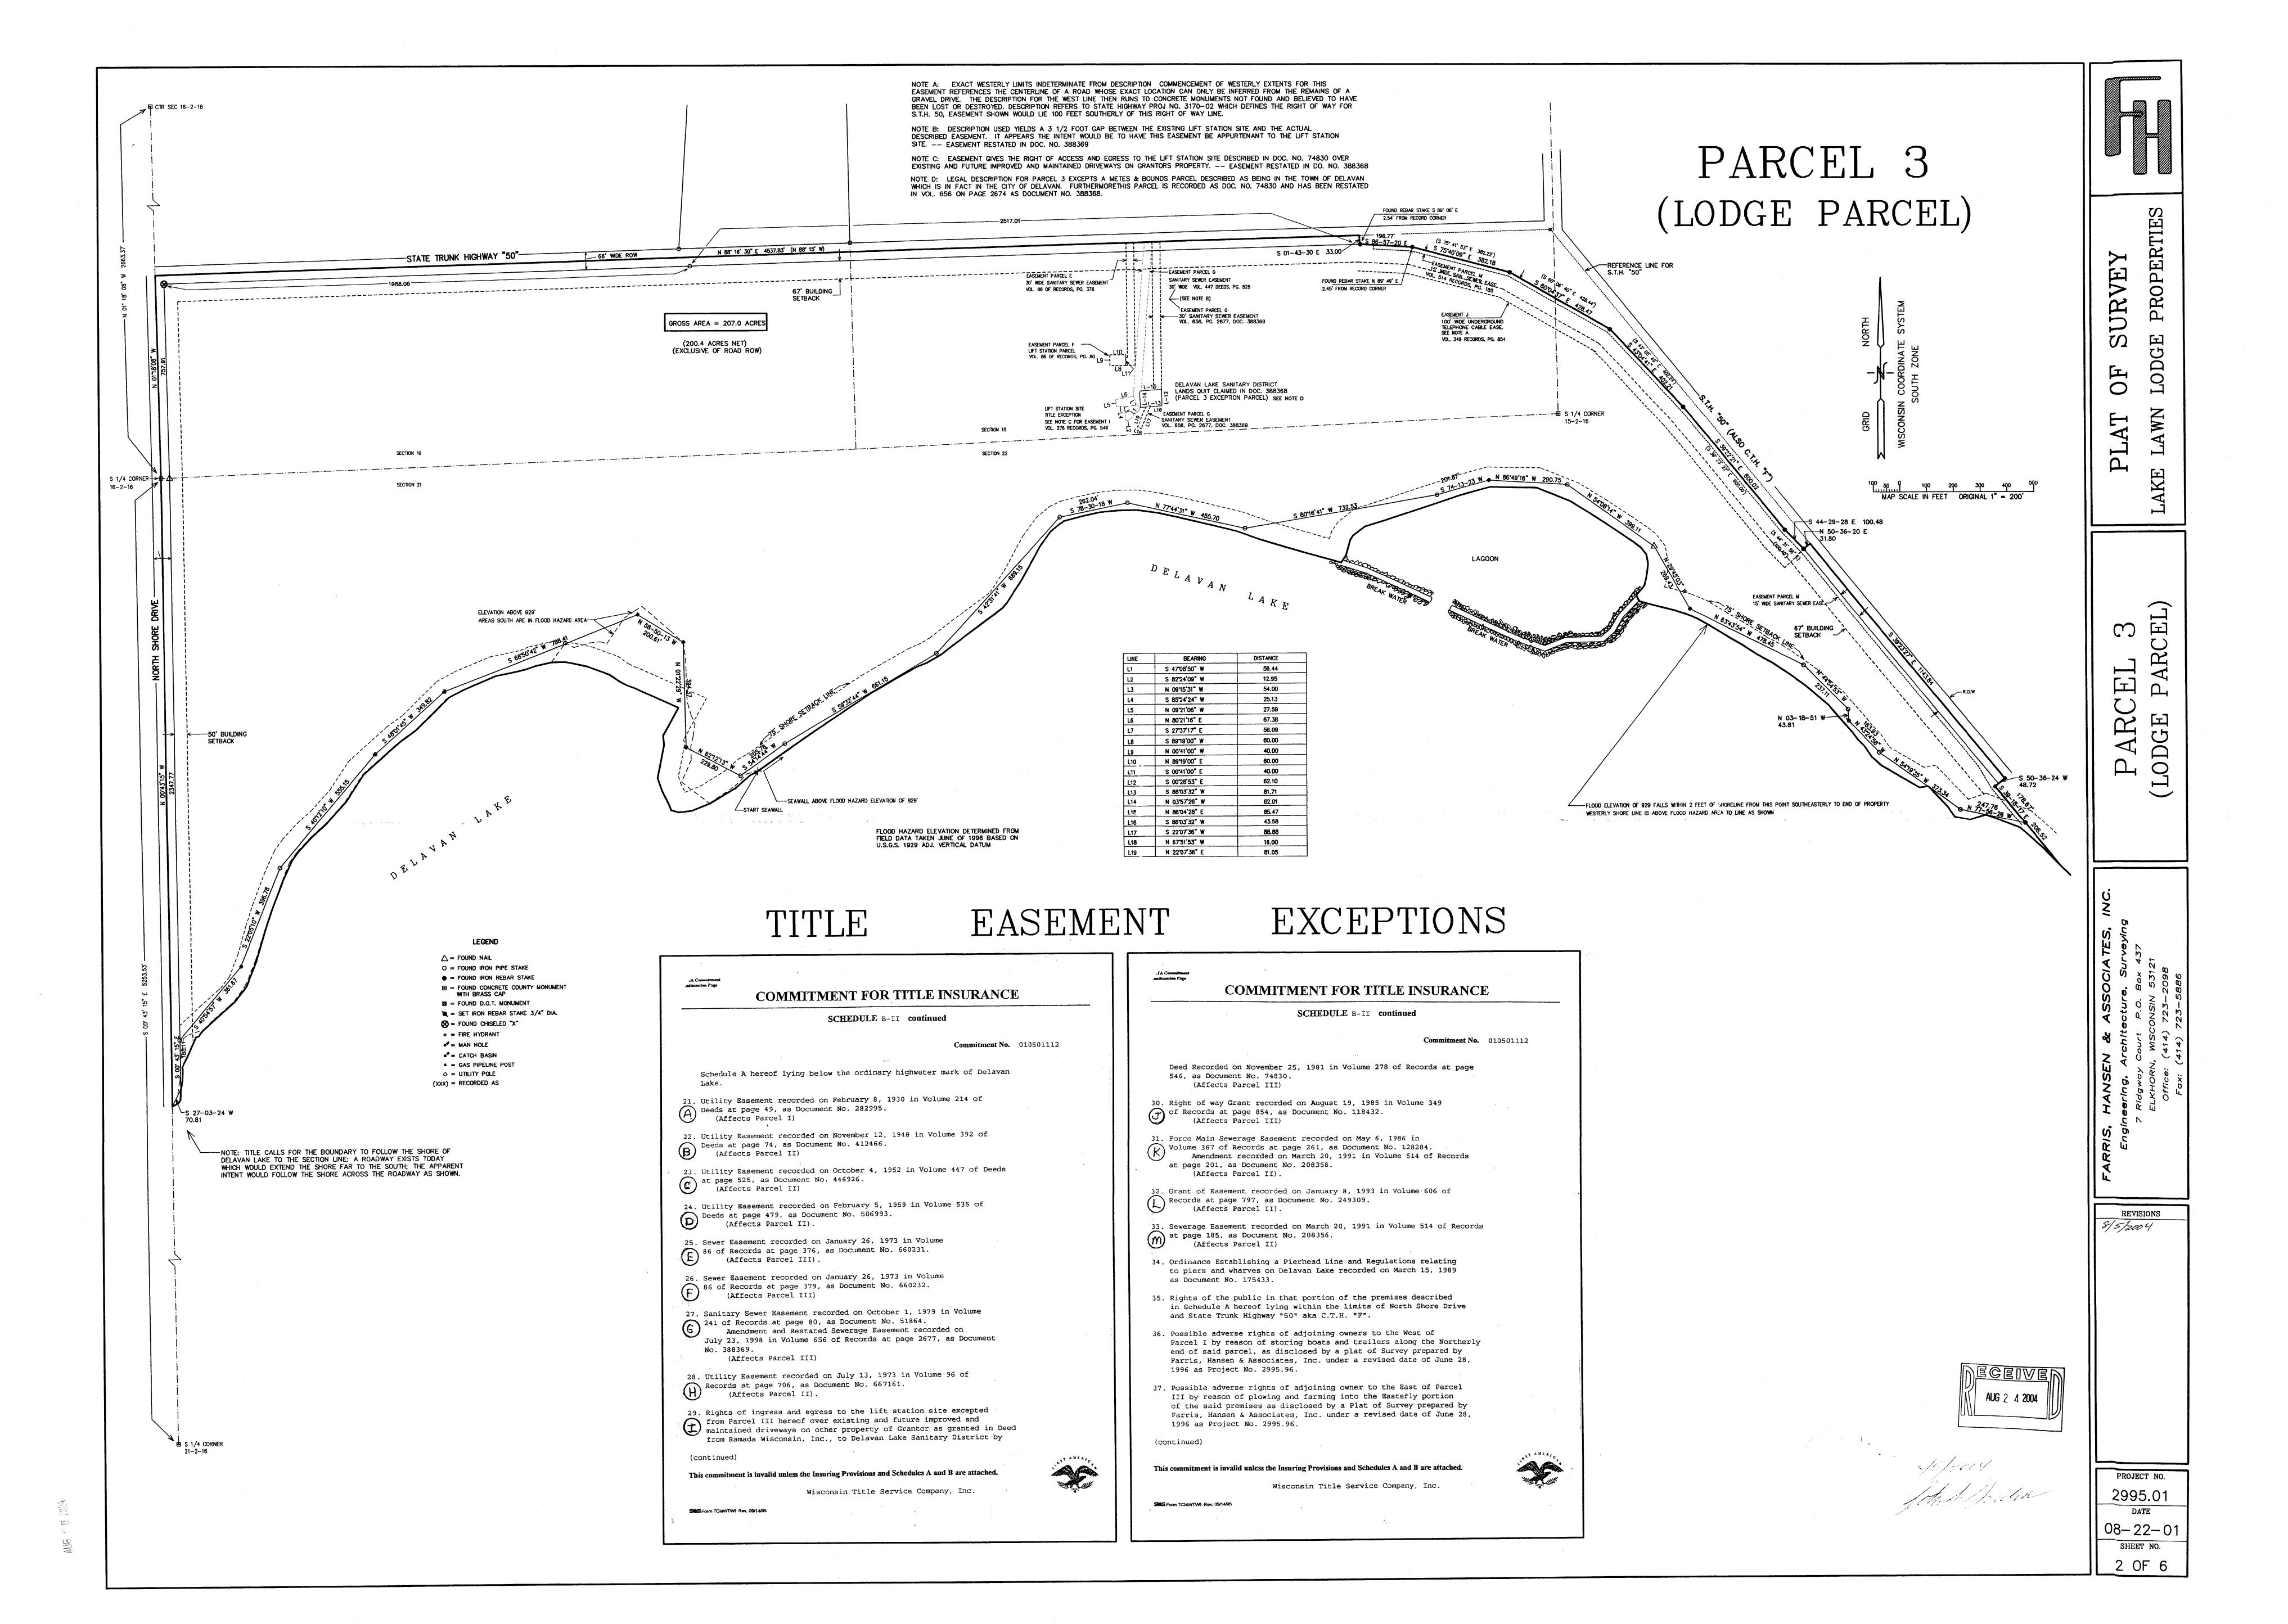

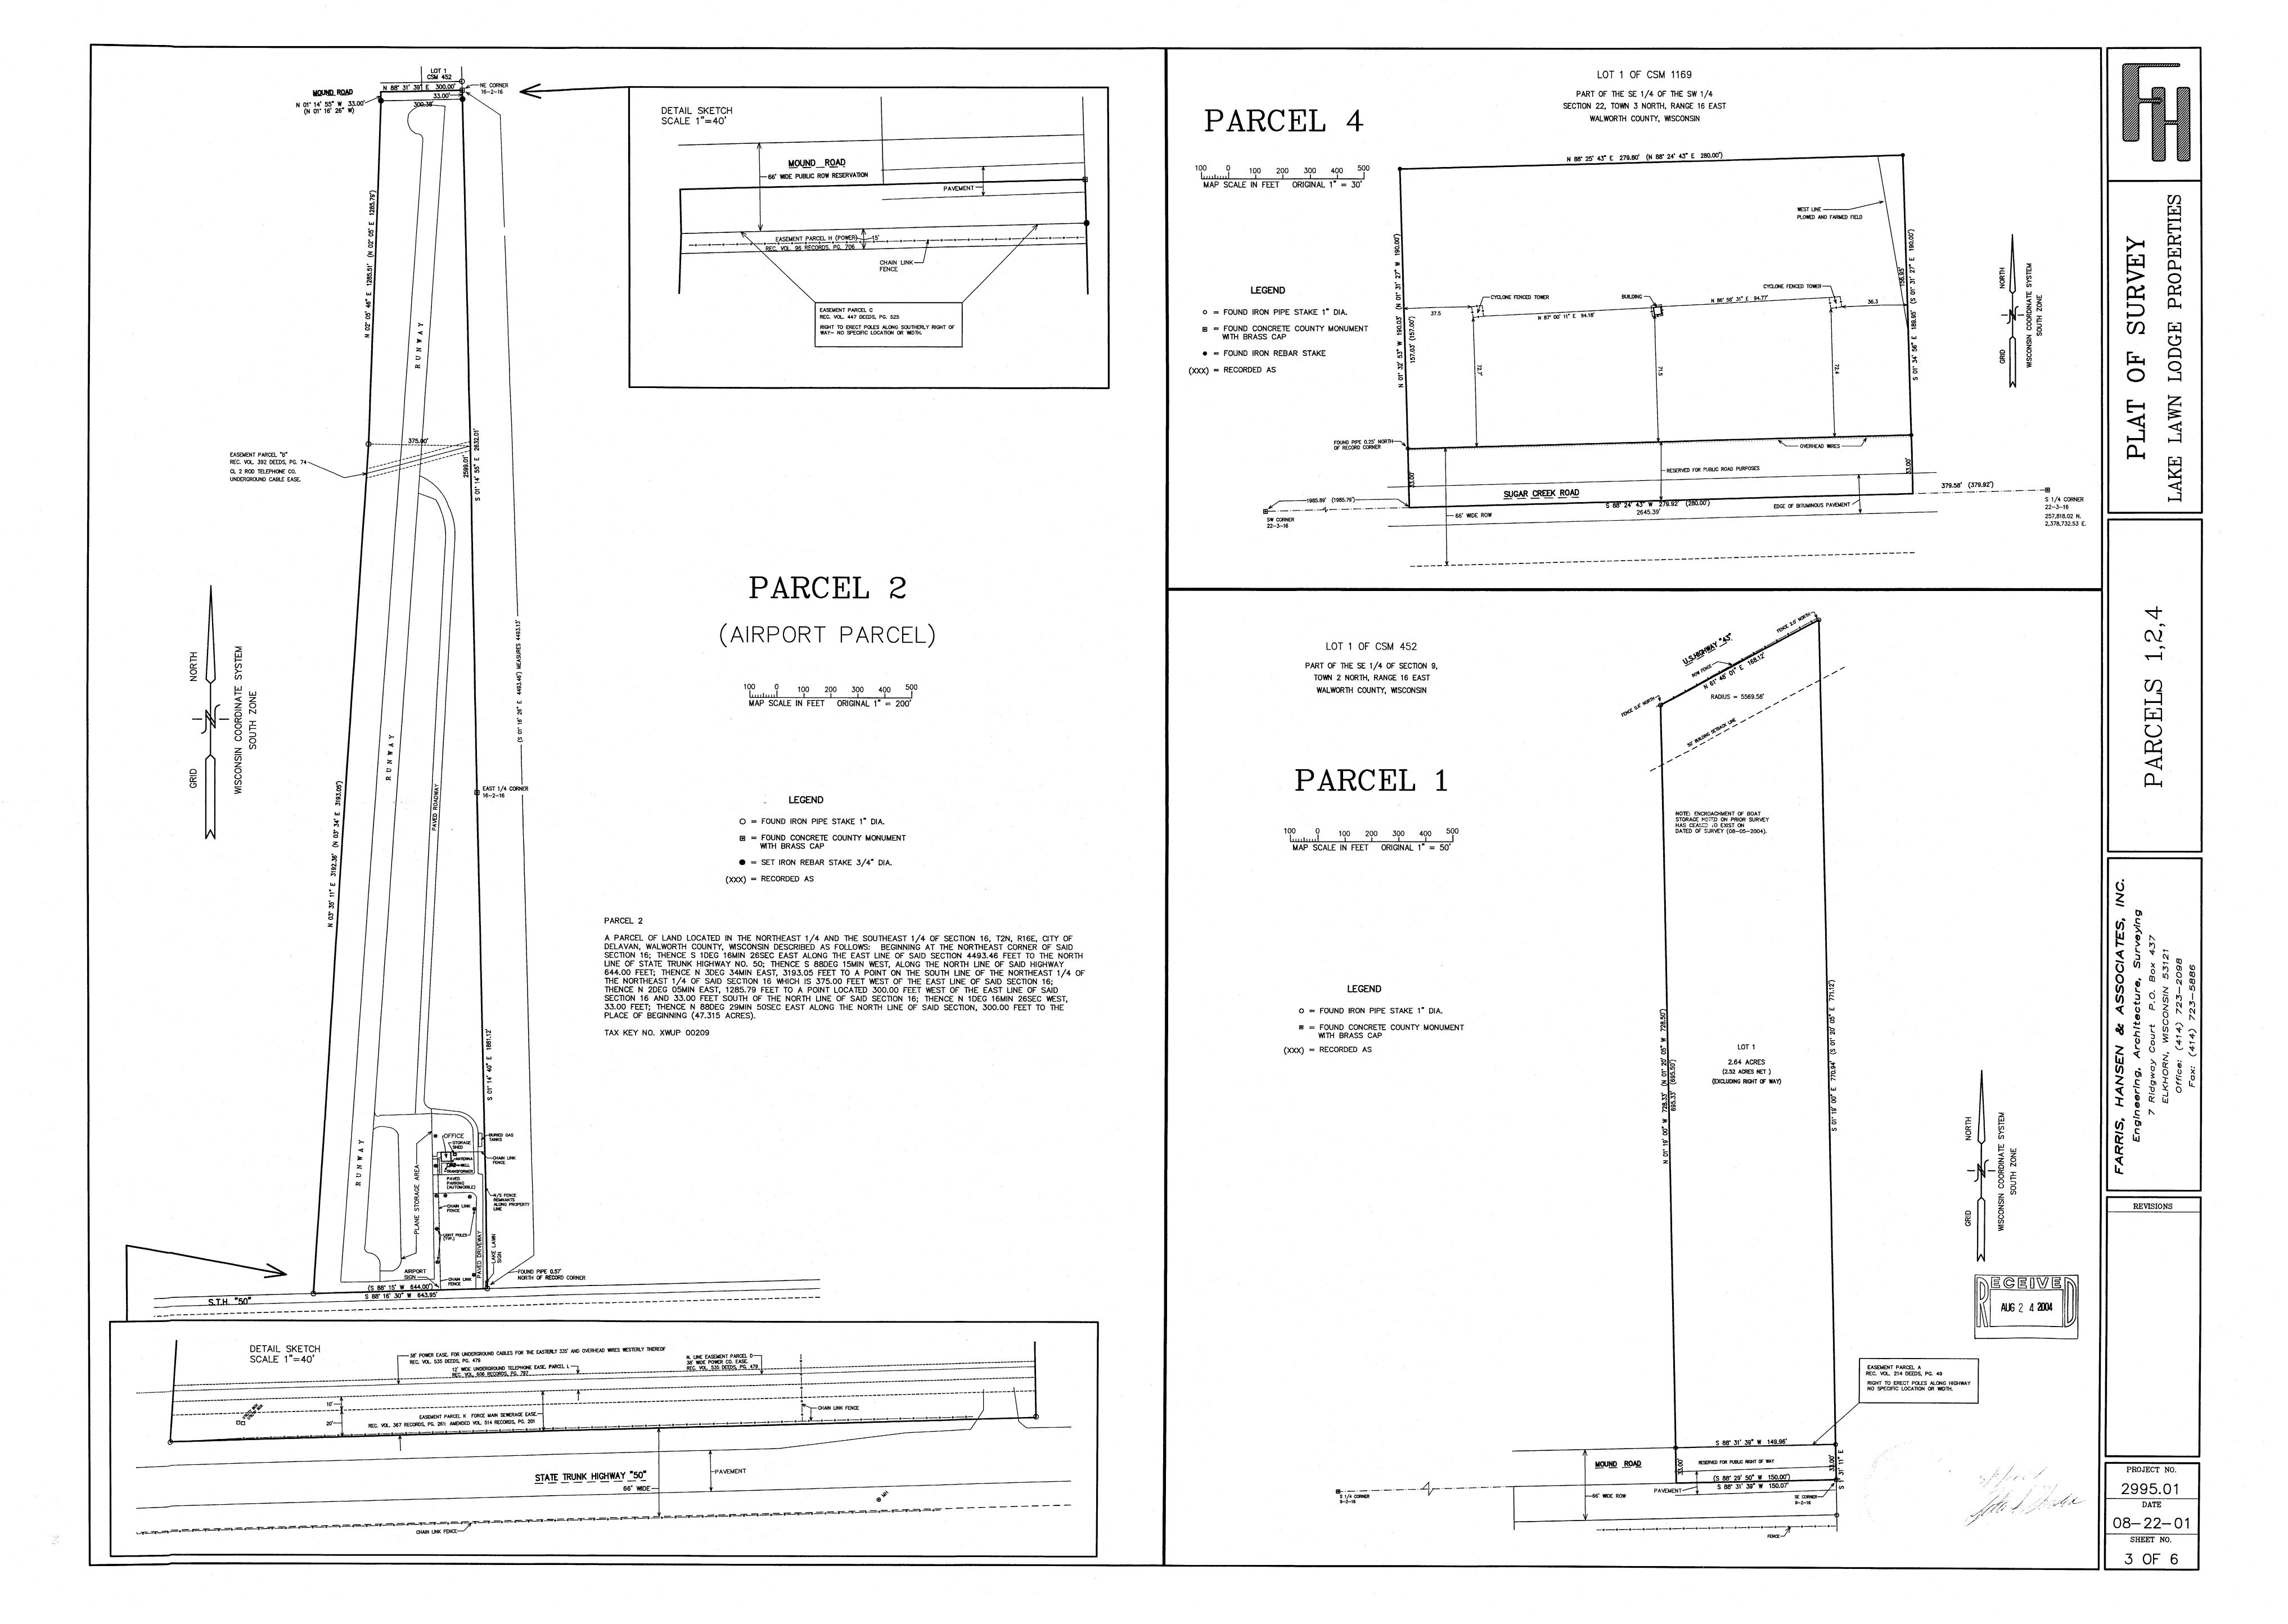

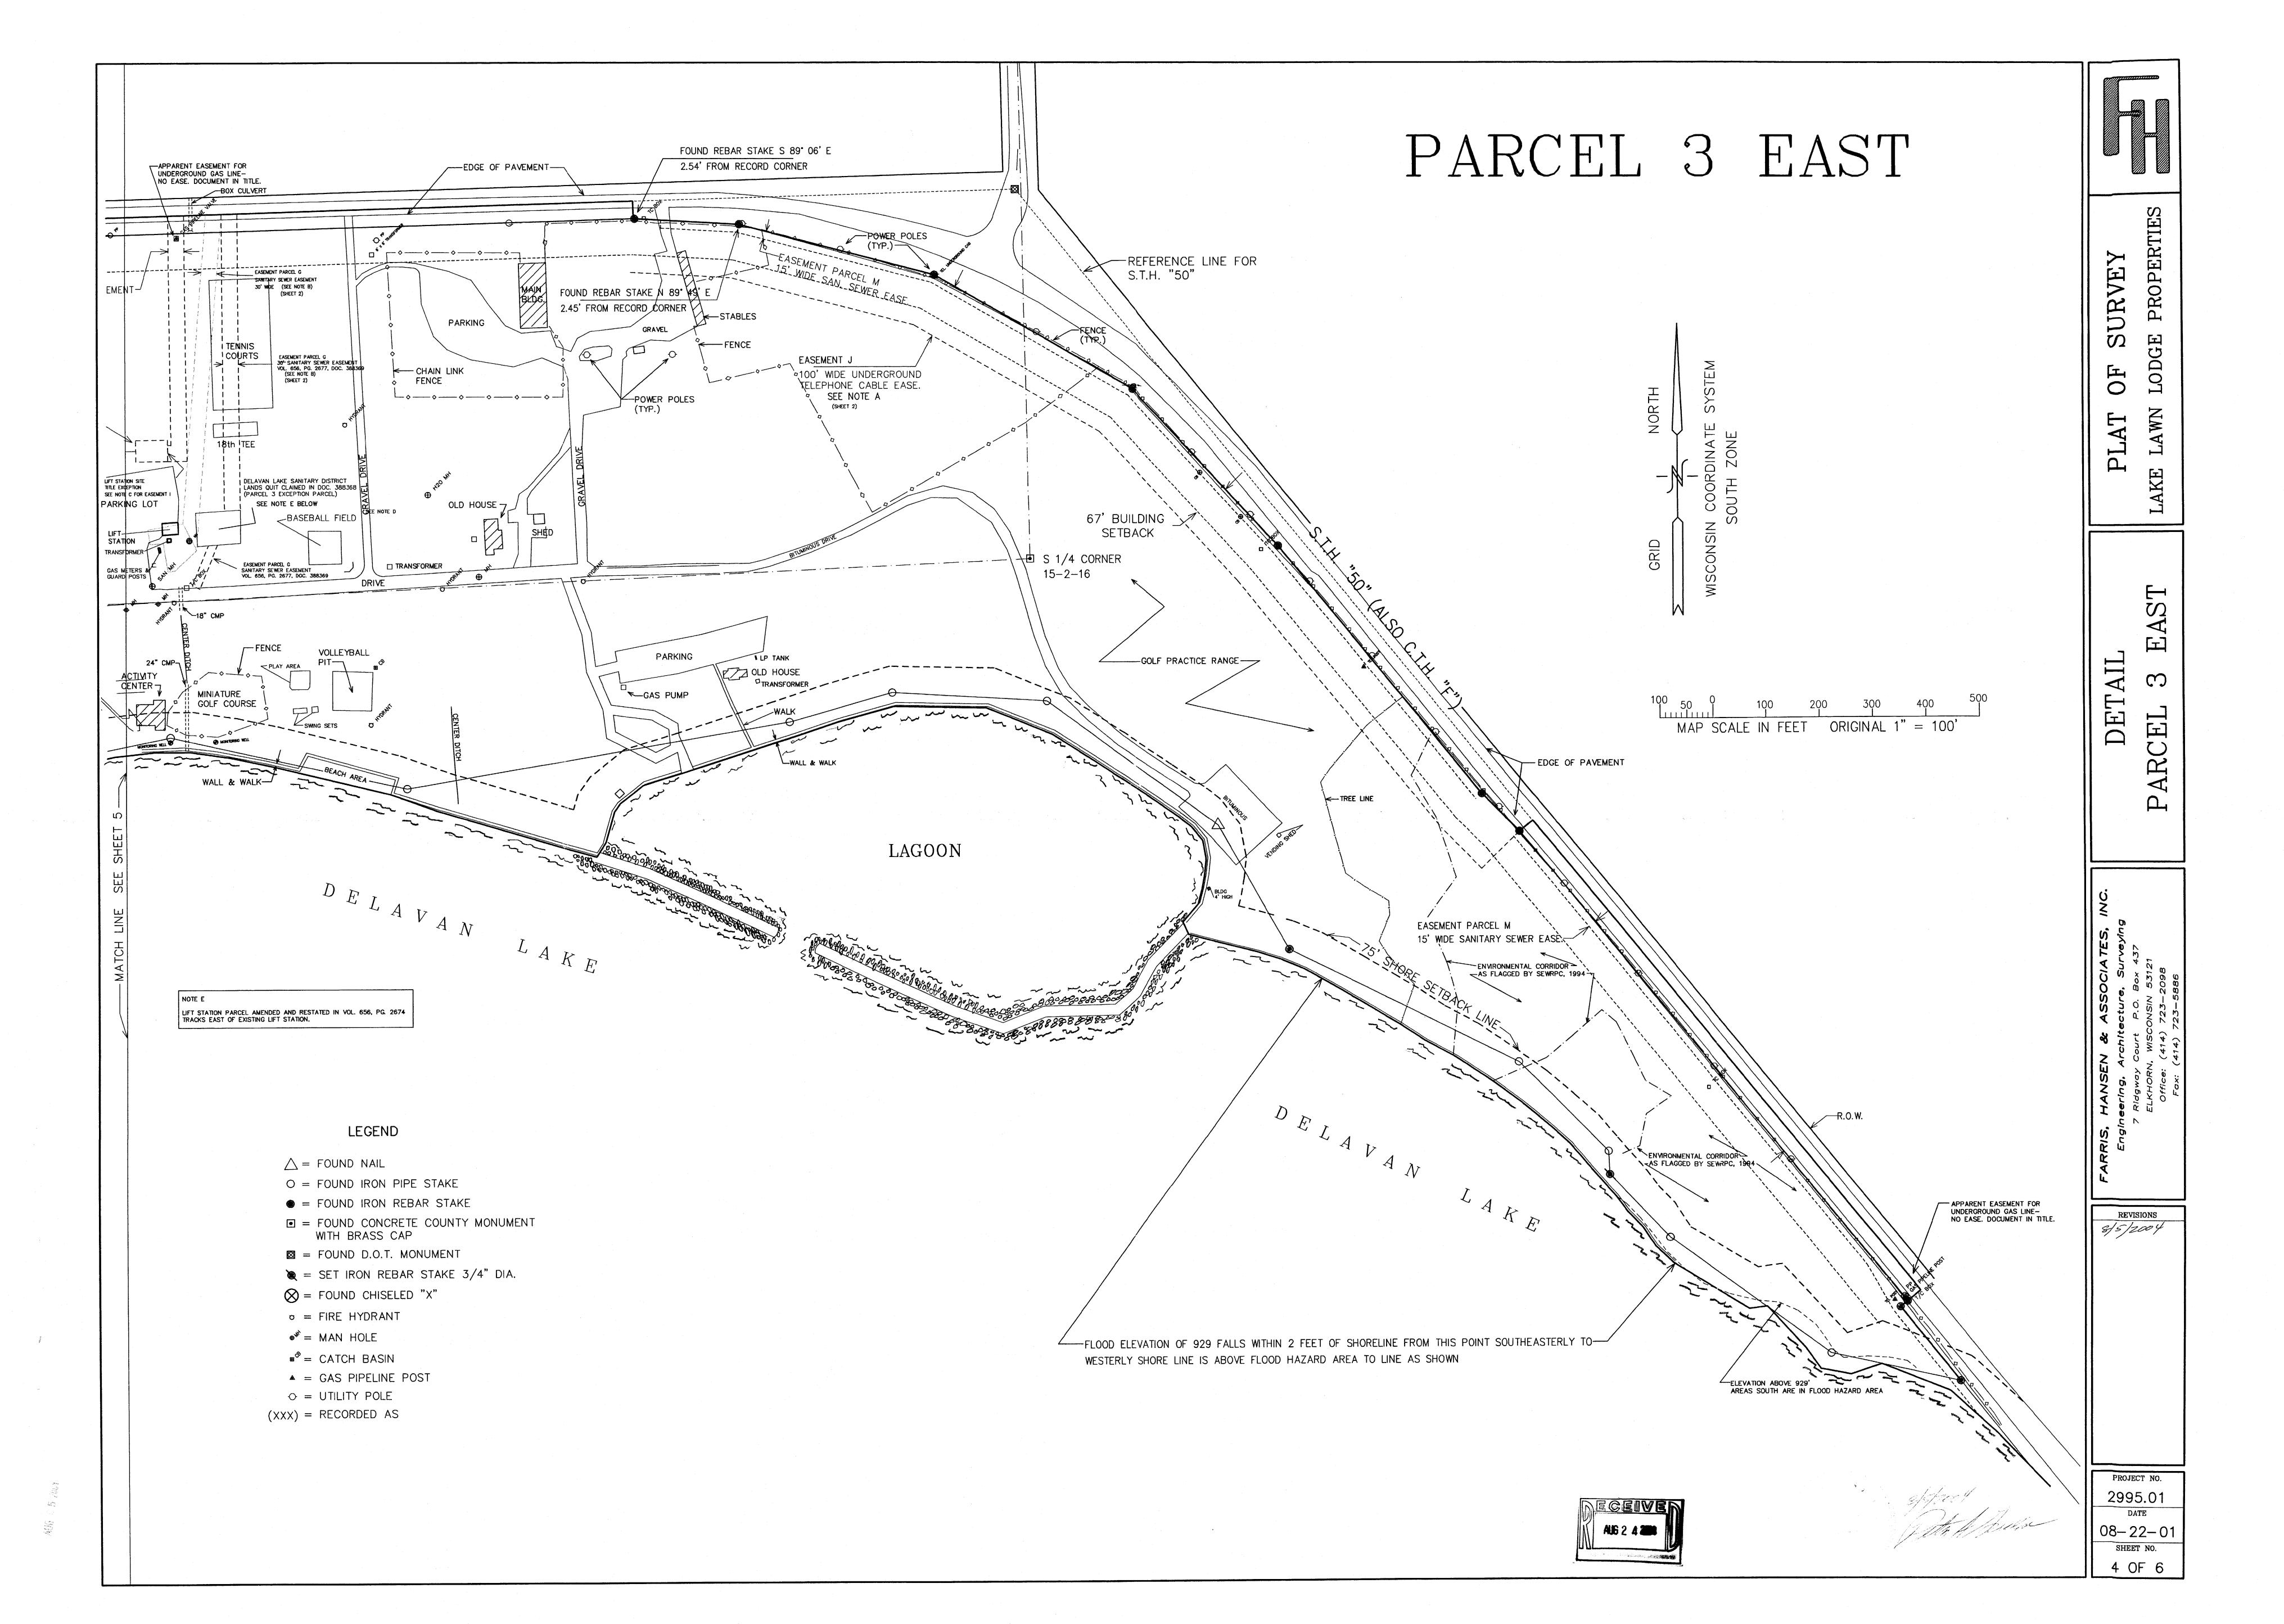

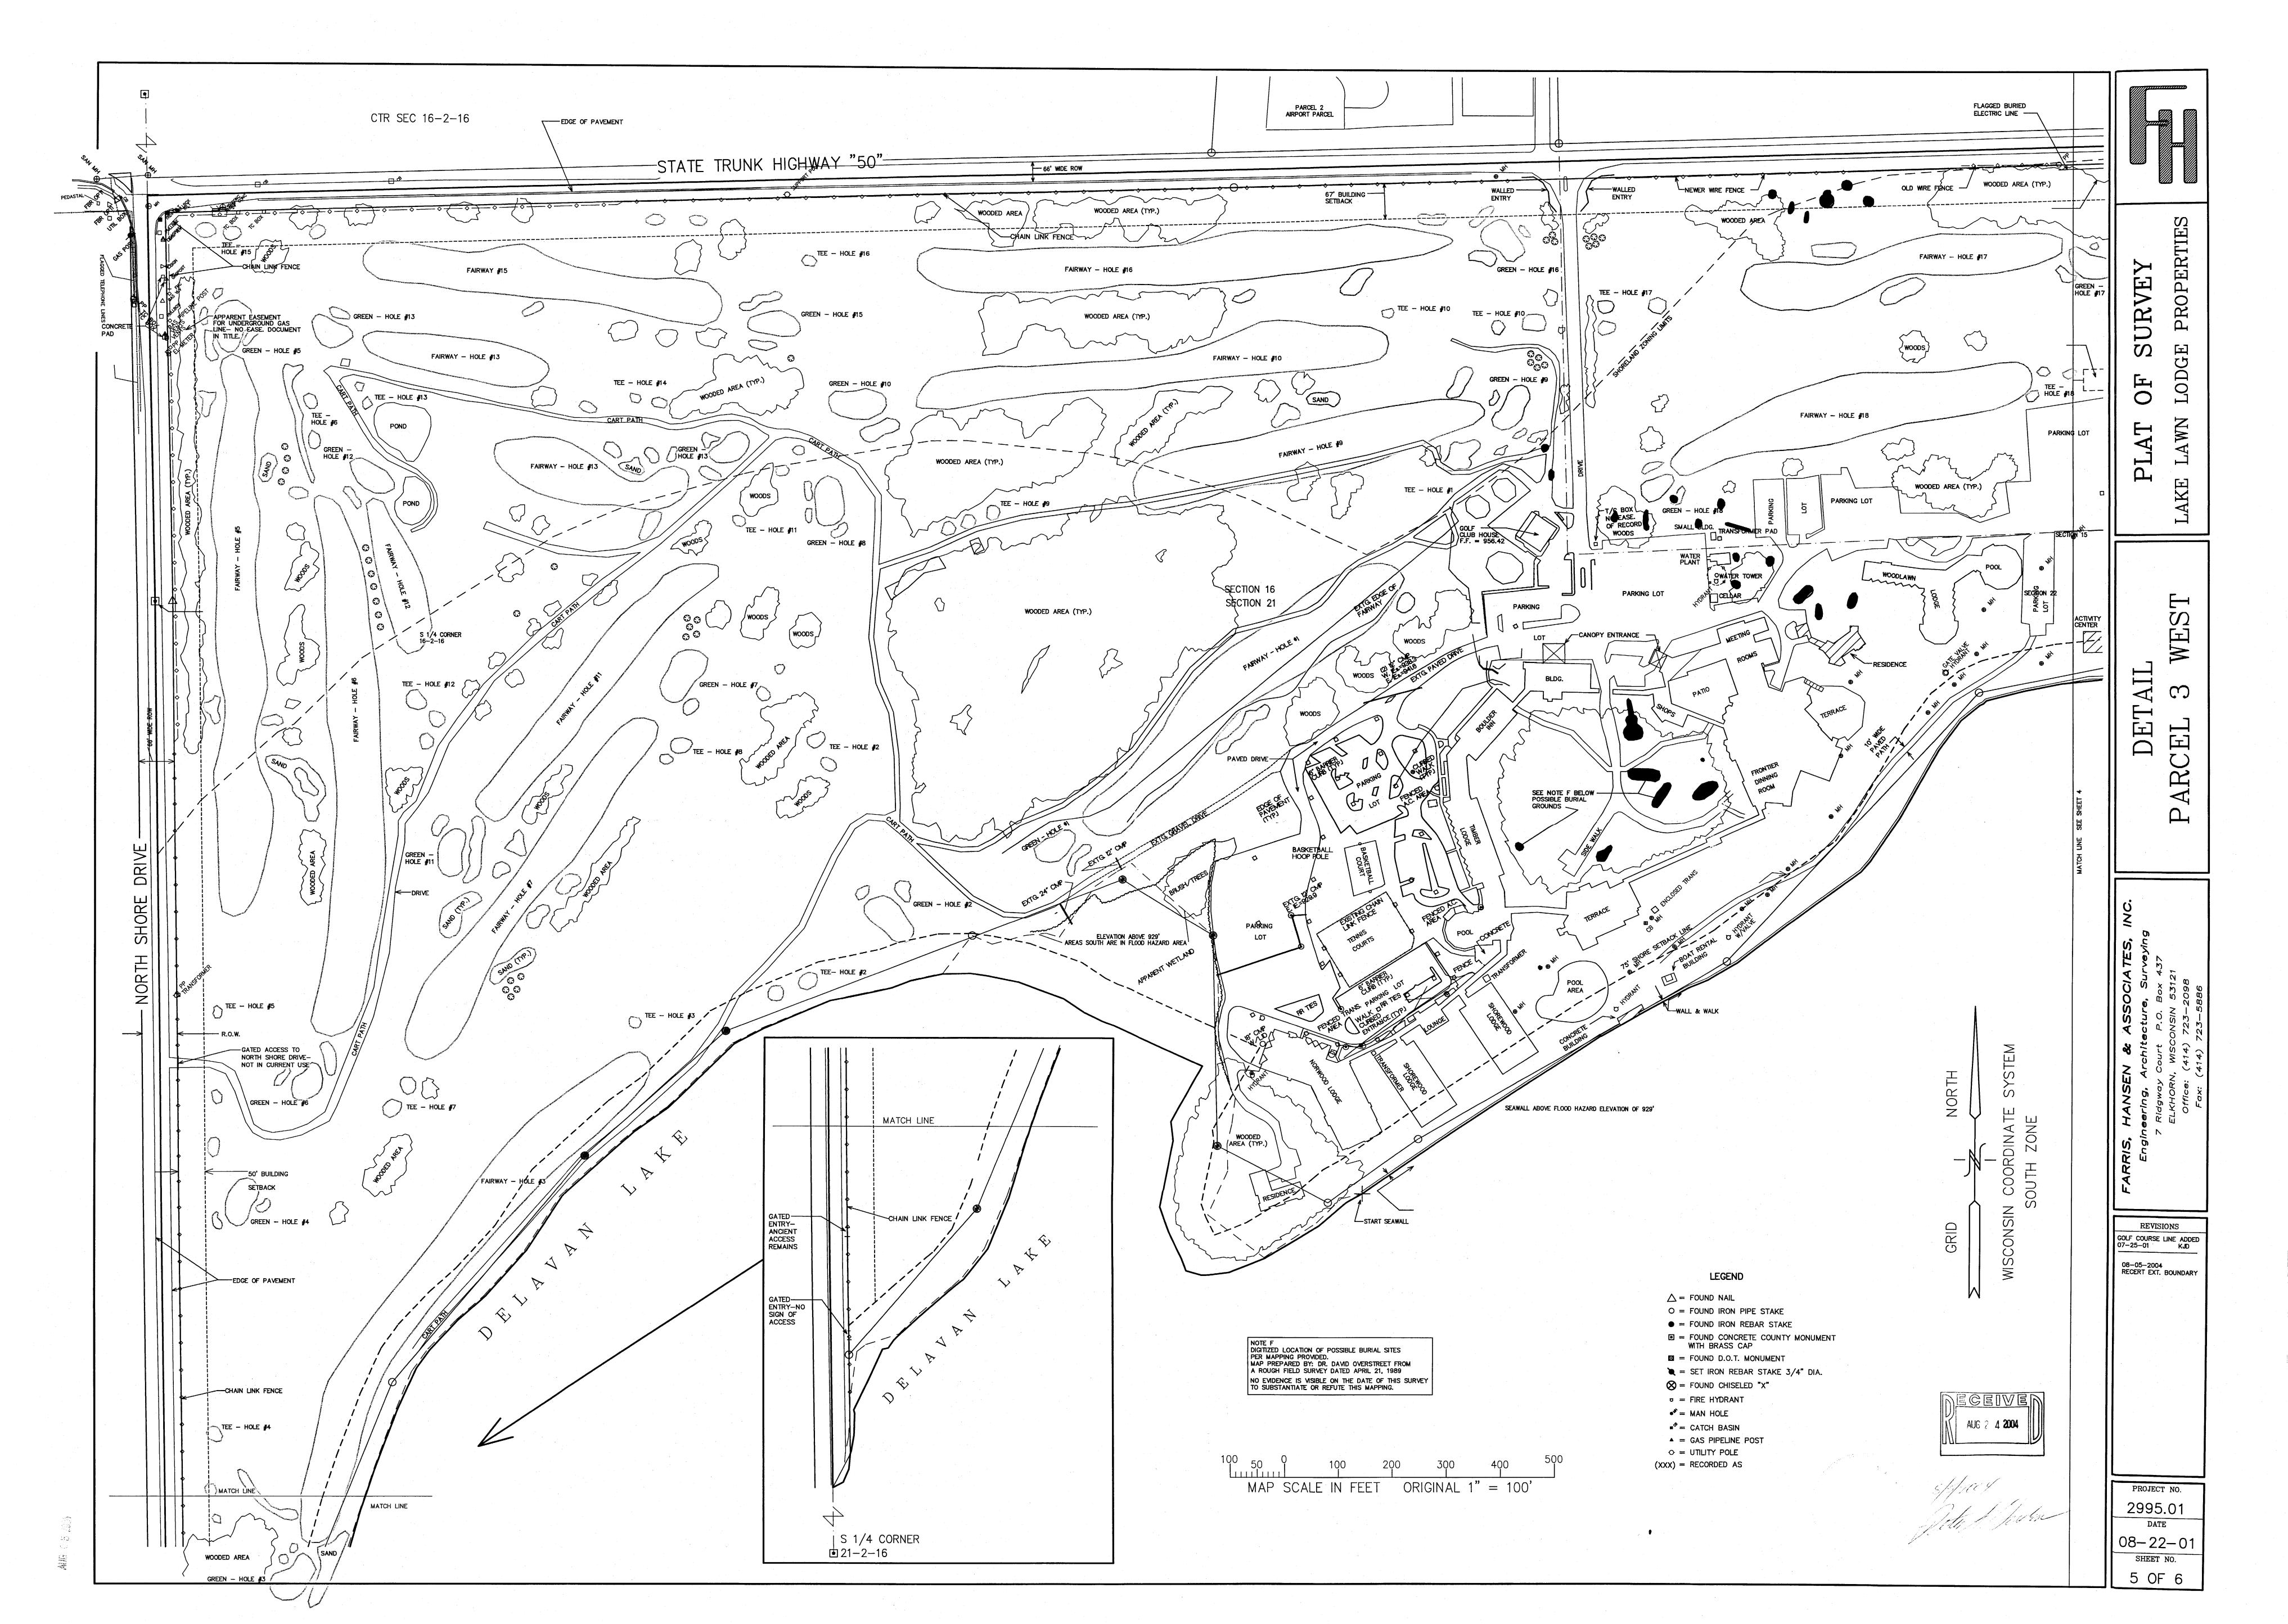

PLAT OF SURVEY

LAKE LAWN LODGE PROPERTIES

EXHIBIT "A"

PARCEL 1:

LOT 1 OF CERTIFIED SURVEY NO. 452 RECORDED IN THE OFFICE OF THE REGISTER OF DEEDS FOR WALWORTH COUNTY WISCONSIN ON DECEMBER 19, 1974, IN VOLUME NO. 2 OF CERTIFIED SURVEYS ON PAGE NO. 257, AS DOCUMENT NO. 686723, SAID SURVEY BEING A PART OF THE SOUTHEAST 1/4 OF SECTION 9, T2N, R16E, CITY OF DELAVAN, COUNTY OF WALWORTH, STATE OF WISCONSIN (2.64 ACRES)

TAX KEY NO. XA 45200001

PARCEL 2

A PARCEL OF LAND LOCATED IN THE NORTHEAST 1/4 AND THE SOUTHEAST 1/4 OF SECTION 16, T2N, R16E, CITY OF DELAVAN, WALWORTH COUNTY, WISCONSIN DESCRIBED AS FOLLOWS: BEGINNING AT THE NORTHEAST CORNER OF SAID SECTION 16; THENCE S 1DEG 16MIN 26SEC EAST ALONG THE EAST LINE OF SAID SECTION 4493.46 FEET TO THE NORTH LINE OF STATE TRUNK HIGHWAY NO. 50; THENCE S 88DEG 15MIN WEST, ALONG THE NORTH LINE OF SAID HIGHWAY 644.00 FEET; THENCE N 3DEG 34MIN EAST, 3193.05 FEET TO A POINT ON THE SOUTH LINE OF THE NORTHEAST 1/4 OF THE NORTHEAST 1/4 OF SAID SECTION 16 WHICH IS 375.00 FEET WEST OF THE EAST LINE OF SAID SECTION 16; THENCE N 2DEG 05MIN EAST, 1285.79 FEET TO A POINT LOCATED 300.00 FEET WEST OF THE EAST LINE OF SAID SECTION 16 AND 33.00 FEET SOUTH OF THE NORTH LINE OF SAID SECTION 16; THENCE N 1DEG 16MIN 26SEC WEST, 33.00 FEET; THENCE N 88DEG 29MIN 50SEC EAST ALONG THE NORTH LINE OF SAID SECTION, 300.00 FEET TO THE PLACE OF BEGINNING (47.315 ACRES).

TAX KEY NO. XWUP 00209

PARCEL 3

ALL THAT PART OF THE SOUTH 1/2 OF SECTION 15, THAT PART OF THE SOUTHEAST 1/4 OF SECTION 16, THAT PART OF THE NORTHEAST 1/4 OF SECTION 21, AND THAT PART OF THE NORTH 1/2 OF SECTION 22, OF T2N, R16E, IN THE CITY OF DELAVAN, WALWORTH COUNTY, WISCONSIN, LYING SOUTH AND SOUTHWESTERLY OF THE CENTERLINE OF STATE TRUNK HIGHWAY NO. 50, EAST OF THE WEST LINE OF THE SOUTHEAST 1/4 OF SAID SECTION 16 AND EAST OF THE WEST LINE OF THE NORTHEAST 1/4 OF SAID SECTION 21, AND LYING NORTHERLY OF THE NORTH SHORE OF DELAVAN LAKE. EXCEPTING THEREFROM SAID PARCEL THAT PORTION THEREOF CONVEYED TO THE STATE OF WISCONSIN, DEPARTMENT OF TRANSPORTATION BY DEED RECORDED DECEMBER 12, 1986 IN VOLUME 386 OF RECORDS ON PAGE 876, AS DOCUMENT NO. 139020. ALSO EXCEPTING THEREFROM A LIFT STATION SITE CONVEYED TO DELAVAN LAKE SANITARY DISTRICT DESCRIBED AS FOLLOWS: A PARCEL OF LAND LOCATED IN THE SW 1/4 OF SECTION 15, T2N, R16E, TOWN OF DELAVAN WALWORTH COUNTY, WISCONSIN: COMMENCING AT THE WEST 1/4 CORNER OF SAID SECTION 15; THENCE S ODEG 32MIN 30SEC WEST 1894.32 FEET ALONG THE WEST LINE OF SAID SECTION 15 TO THE CENTERLINE OF PRESENT S.T.H. "50"; THENCE S 89DEG 47MIN 17SEC EAST 1135.76 FEET ALONG THE CENTERLINE OF SAID S.T.H. "50"; THENCE S 6DEG 11MIN 15SEC WEST, 625.87 FEET TO THE POINT OF BEGINNING; THENCE S 48DEG 56MIN OOSEC WEST 56.44 FEET; THENCE S 84DEG 11MIN 19SEC WEST 12.95 FEET; THENCE N 7DEG 28MIN 21SEC WEST 54.00 FEET; THENCE S 87DEG 11MIN 34SEC WEST 25.13 FEET; THENCE N 7DEG 33MIN 56SEC WEST 27.59 FEET; THENCE N 82DEG 08MIN 26SEC EAST 67.38 FEET; THENCE S 25DEG 50MIN 18SEC EAST 56.10 FEET TO THE POINT OF BEGINNING (209.4 ACRES). ALSO EXCEPTING THEREFROM THOSE LANDS CONVEYED TO DELAVAN LAKE SANITARY DISTRICT IN A QUIT CLAIM DEED RECORDED ON JULY 23, 1998 IN VOLUME NO. 656 OF RECORDS AT PAGE 2674, AS DOCUMENT NO. 388368.

TAX KEY NO. XWUP 00210

PARCEL 4

ALL OF CERTIFIED SURVEY MAP NO. 1169, LOCATED IN THE SOUTHEAST 1/4 OF THE SOUTHWEST 1/4 OF SECTION 22, TOWNSHIP 3 NORTH, RANGE 16 EAST, TOWN OF SUGAR CREEK, WALWORTH COUNTY, WISCONSIN, AS RECORDED IN THE REGISTER OF DEEDS OFFICE IN VOLUME 5 OF CERTIFIED SURVEYS ON PAGE 227, AS DOCUMENT NO. 71667.

TAX KEY NO. GA 116900001

CERTIFICATE OF SURVEYOR AUGUST 24, 2001

JHL LAKE LAWN L.L.C. ILLINOIS LIABILITY CORPORATION

FIRST AMERICAN TITLE INSURANCE COMPANY

RE: LAKE LAWN LODGE PROPERTIES WALWORTH COUNTY, WISCONSIN

NEAR NORTH NATIONAL TITLE CORPORATION COMMITMENT ISSUED BY WISCONSIN TITLE SERVICE COMPANY, INC. COMMITMENT NO. 010501112 DATED MAY 10, 2001

THE UNDERSIGNED PETER S. GORDON, WISCONSIN REGISTERED LAND SURVEYOR NO. 2101, DOES HEREBY CERTIFY TO THE ABOVE THAT THE PROPERTY AND IMPROVEMENTS LOCATED IN THE CITY OF DELAVAN, AND THE TOWN OF SUGAR CREEK, COUNTY OF WALWORTH, STATE OF MISCONSIN, COMMONLY KNOWN AS LAKE LAWN LODGE ("PARCEL 3"), AND AIRPORT FACILITY ("PARCELS 1, 2, AND 4") (PARCELS 1,2,3, AND 4 MAY HEREAFTER BE COLLECTIVELY REFERRED TO AS THE "SUBJECT PROPERTY) THE FOLLOWING: THE SUBJECT PROPERTY MAY BE IDENTIFIED AS FOLLOWS:

ACREAGE ACREAGE PARKING SPACES SEE EXHIBIT "A" GROSS NET PARCEL 1 2.64 ACRES 2.52 ACRES PARCEL 2 47.34 ACRES 47.11 ACRES 22 PARCEL 3 207.0 ACRES 200.4 ACRES 781 PARCEL 4 1.22 ACRES 1.01 ACRES

(NET ACREAGE EXCLUDING ROAD RIGHT OF WAY)

IN ORDER TO RENDER THIS CERTIFICATE, THE UNDERSIGNED HAS EXAMINED AND REVIEWED THE SUBJECT PROPERTY AND SUCH OTHER MATTERS AS THE UNDERSIGNED DEEMED NECESSARY OR APPROPRIATE FOR THE PURPOSES OF RENDERING THIS CERTIFICATE (INCLUDING, BUT NOT LIMITED TO, THE LEGAL DESCRIPTION OF THE SUBJECT PROPERTY SET FORTH IN EXHIBIT "A" TO THIS CERTIFICATE). THE UNDERSIGNED HEREBY CERTIFIES, ON BEHALF OF ITSELF AND ITS SUCCESSORS AND ASSIGNS, FOR THE BENEFIT OF INVESTOR AND INVESTOR'S SUCCESSORS AND ASSIGNS, THAT THE SURVEY IS CORRECT AND IS BASED ON AN ACTUAL FIELD SURVEY IN CONFORMANCE WITH CHAPTER AE-7 OF WISCONSIN STATUTES MINIMUM SURVEY REQUIREMENTS, AND THE UNDERSIGNED CERTIFIES THAT:

A. THE SUBJECT PROPERTY HAS BEEN SURVEYED UNDER MY DIRECTION AND THE SURVEY IS A TRUE AND ACCURATE REPRESENTATION THEREOF. THE ABOVE DESCRIPTIONS OF THE LAND, AMOUNT OF ACREAGE, AND NUMBER OF PARKING SPACES INCLUDED IN THE SUBJECT PROPERTY IS TRUE AND COMPLETE.

B. EXCEPT FOR THE PORTION OF THE SUBJECT PROPERTY WHICH DIRECTLY BORDERS DELAVAN LAKE AND IS IDENTIFIED ON THE SURVEY AS BEING IN ZONE A-2 (AREA DETERMINED TO BE WITHIN 100 YEAR FLOOD PLAIN), THE SUBJECT PROPERTY IS NOT IN AN AREA IDENTIFIED BY THE FEDERAL EMERGENCY MANAGEMENT AGENCY AS BEING A SPECIAL FLOOD HAZARD AREA AND LIES WITHIN ZONE "C" AS SHOWN ON FLOOD INSURANCE RATE MAP NO. 550462 0070 B, WITH AN EFFECTIVE DATE OF AUGUST 15, 1983, AS PREPARED BY THE FEDERAL EMERGENCY MANAGEMENT AGENCY.

C. THE LANDS DESCRIBED AS PARCEL 3 (THE LODGE PARCEL) HAS DIRECT AND UNENCUMBERED PEDESTRIAN AND VEHICULAR ACCESS TO STATE TRUNK HIGHWAY NO. 50 AND NORTH SHORE DRIVE AT THE ACCESS POINTS SHOWN ON THE SURVEY; SAID ROADWAYS BEING OPEN PUBLIC STREETS.

D. THE LANDS DESCRIBED AS PARCEL 2 (THE AIRPORT PARCEL) HAS DIRECT AND UNENCUMBERED PEDESTRIAN AND VEHICULAR ACCESS TO STATE TRUNK HIGHWAY NO. 50 AT THE ACCESS POINTS SHOWN ON THE SURVEY; SAID ROADWAY BEING AN OPEN PUBLIC STREET.

E.) THE LANDS DESCRIBED AS PARCEL 4 (THE ANTENNAE PARCEL) HAS DIRECT AND UNENCUMBERED PEDESTRIAN AND VEHICULAR ACCESS TO SUGAR CREEK ROAD; SAID ROADWAY BEING AN OPEN PUBLIC

F.) THE LANDS DESCRIBED AS PARCEL 1 HAS DIRECT AND UNENCUMBERED PEDESTRIAN AND VEHICULAR ACCESS TO MOUND ROAD; SAID ROADWAY BEING AN OPEN PUBLIC STREET.

G.) WHEN CONSIDERED TOGETHER, THE LANDS INCLUDED IN THAT PORTION OF THE SUBJECT PROPERTY WHICH IS DESCRIBED AS PARCELS 1 AND 2, CONSTITUTES 1 CONTIGUOUS PARCEL OF LAND EXCEPT ONLY FOR THE DIVISION OF PARCELS 1 AND 2 BY MOUND ROAD; AND THE LANDS INCLUDED IN THAT PORTION OF THE SUBJECT PROPERTY WHICH IS DESCRIBED AS PARCELS 2 AND 3, CONSTITUTES 1 CONTIGUOUS PARCEL OF LAND EXCEPT ONLY FOR THE DIVISION OF PARCELS 2 AND 3 BY STATE TRUNK HIGHWAY "50".

H.) ALL VISIBLE IMPROVEMENTS LOCATED ON THE SUBJECT PROPERTY ARE AS SHOWN ON THE SURVEY, INTERIOR DETAILS SUCH AS GREENS, TEES, AND WOODS LINES ARE PHOTOGRAMATICALLY INTERPRETED FROM PRIOR AERIAL MAPPING.

I.) ALL UTILITY EASEMENTS DISCLOSED IN THE ABOVE REFERENCED TITLE COMMITMENT, AND ALL APPARENT ABOVE GROUND PUBLIC UTILITY FACILITIES FOR THE SUBJECT PROPERTY ARE AS SHOWN ON THE

J.) (1.) THERE ARE NO BOUNDARY FENCES ON THE SUBJECT PROPERTY EXCEPT AS SHOWN ON THE SURVEY; (2.) THERE ARE NO VIOLATIONS OF ANY SETBACK REQUIREMENTS AFFECTING THE SUBJECT PROPERTY, (EXCEPT AS SHOWN ON THE SURVEY); (3.) (EXCEPT FOR ANY ENCROACHMENTS IDENTIFIED AS SUCH ON THE SURVEY) THERE ARE NO ENCROACHMENTS ONTO EASEMENTS, ADJOINING PREMISES, STREETS OR ALLEYS BY ANY OF THE BUILDINGS, STRUCTURES, OR ANY OTHER IMPROVEMENTS ON THE SUBJECT PROPERTY; (4.) (EXCEPT FOR ANY ENCROACHMENTS IDENTIFIED AS SUCH ON THE SURVEY) THERE ARE NO ENCROACHMENTS ONTO THE SUBJECT PROPERTY BY BUILDINGS, STRUCTURES OR OTHER IMPROVEMENTS ON ADJOINING PREMISES; (5.) ALL EASEMENTS IDENTIFIED IN SAID TITLE COMMITMENT, RIGHTS OF WAY AND SETBACK REQUIREMENTS TO WHICH THE SUBJECT PROPERTY IS SUBJECT ARE SHOWN ON THE SURVEY (AND IN THE CASE OF RECORDED EASEMENTS ARE IDENTIFIED BY RECORDING INFORMATION, SETBACK REQUIREMENTS BY ZONING REQUIREMENTS FOR THE CITY OF DELAVAN AND WALWORTH COUNTY); AND (6.) THERE IS NO OVERLAPPING OF ANY SUCH EASEMENTS OR RIGHTS OF WAY.

K. THE UNDERSIGNED (THE PERSON EXECUTING THIS CERTIFICATE) HAVE THE POWER AND AUTHORITY TO RENDER THIS CERTIFICATE.

DATED: AUGUST 22, 2001

I HEREBY CERTIFY THAT THE ABOVE DESCRIBED PROPERTY HAS BEEN SURVEYED UNDER MY DIRECTION AND THAT THE ABOVE MAP IS A TRUE REPRESENTATION THEREOF AND SHOWS THE SIZE AND LOCATION OF THE PROPERTY AND ITS EXTERIOR BOUNDARIES; ANY ENCROACHMENTS OVER THE SUBJECT BOUNDARY LINES, OR ENCROACHMENTS ONTO THE SUBJECT PROPERTIES. THIS SURVEY IS MADE FOR THE USE OF THE PRESENT OWNERS OF THE PROPERTY, AND ALSO THOSE WHO PURCHASE, MORTGAGE, OR GUARANTEE THE TITLE THERETO WITHIN ONE YEAR FROM THE DATE HEREOF.

DATED: AUGUST 5, 2004

PETER S. GORDON R.L.S. 2101

AUG 2 4 2004

PROJECT NO 2995.01 08-22-0

SHEET NO.

6 OF 6

PROPERTIES

Q 0

REVISIONS 7/03/96 REVISED CERTIFICATE