

(66' Wide)

of

No. 749355 as shown below


EXCEPTING THEREFROM: The North 20 feet of the South 100 feet of Lot 4 of Block 7 of the plat of Fairview Heights, a subdivision located in the City of Delavan, Walworth County, Wisconsin.

Tax Key No.: XFH 00055

EXCEPTING THEREFROM: The North 20 feet of the South 100 feet of Lots 5 and 6 of Block 7 of the Plat of Fairview Heights, City of Delavan, Walworth County, Wisconsin.
Tax Key No.: XFH 00054B

Jim & Chris Lumkes

4465 County Road P
Delavan, Wisconsin. 53115

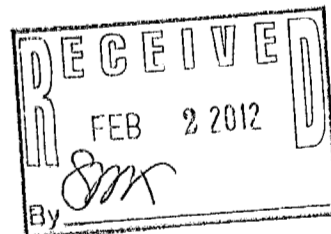

Bearings reference to the plat of the
First Addition to Tod Miller Subdivision.



- 1) This survey plat is not certified unless signed and sealed in red ink.
- 2) This survey is subject to Wisconsin lien laws. This Plat of Survey is the notice of intent to file lien. Lien waiver required.

Copyright 2011 by Jensen & Olson Land Surveying, LLC.

All rights reserved. No part of this survey plat may be reproduced or transmitted in any form by any means - graphic, electronic, or mechanical, including photocopying, tracing, or information storage and retrieval systems - without permission in writing from Douglas G. Olson, Jensen & Olson Land Surveying, LLC.

I, Douglas G. Olson, Wisconsin Registered Land Surveyor, do hereby certify that this survey was performed by me, or under my direction in full compliance with the owner's/agent's instructions and Chapter A-E 7 of the Wisconsin Administrative Code "Minimum Standards for Property Surveys"; and that this map is an accurate representation thereof to the best of my knowledge and belief.

Douglas G. Olson
Wisconsin Registered Land Surveyor - 2093

Survey D:
Revisions:

Jensen & Olson Land Surveying, LLC

Telephone: (262) 723-3434 * Facsimile: (262) 723-8044

Email: iensen.olson@elknet.net

Legend

☒ Found Concrete Monument
☒ Found Iron Pipe
☒ Found Iron Rod, 1-3/16" dia.
☒ Found Iron Rod, 3/4" dia.
☐ Recorded Information
☒ Utility Pole

Sheet 1 of 1 Sheets

2011 040
300 REFERENCE NUMBER

2011.048