
## LEGEND FOUND 1" IRON PIPE RECORDED AS ( XX ) MANHOLE COVER UTILITY PEDESTAL **ELECTRICAL BOX** PROPOSED BUILDING


## PLAT OF SURVEY

A PARCEL OF LAND LOCATED IN THE SOUTHEAST 1/4 OF THE NORTHEAST 1/4 OF SECTION 13 IN TOWNSHIP 2 NORTH, RANGE 15 EAST, IN THE CITY OF DELAVAN, WALWORTH COUNTY, WISCONSIN.

LOT 63

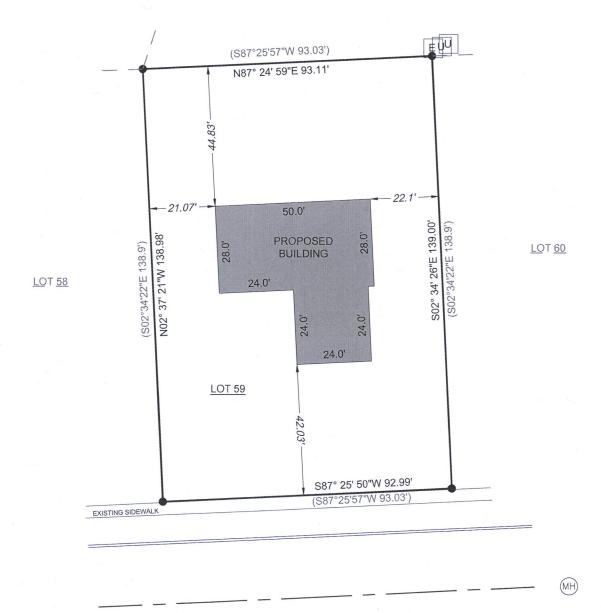

TAMARACK ST 66'RW

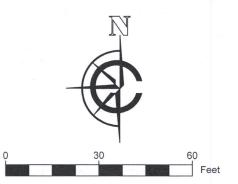

1. BASIS OF BEARING: THE WISCONSIN STATE PLANE COORDINATE SYSTEM, NAD-83, SOUTH ZONE.
2. FIELD WORK COMPLETED OCTOBER 2, 2020

3. FIELD CREW CHIEF: RAY MCARDLE.

LEGAL DESCRIPTION:

A PARCEL OF LAND LOCATED IN THE SOUTHEAST 1/4 OF THE NORTHEAST 1/4 OF SECTION 13 IN TOWNSHIP 2 NORTH, RANGE 15 EAST, IN THE CITY OF DELAVAN, WALWORTH COUNTY, WISCONSIN, MORE PARTICULARLY DESCRIBED AS:

LOT 59 IN GLEN OAKS SUBDIVISION, RECORDED AS DOCUMENT 693044 AT THE WALWORTH COUNTY REGISTER OF DEEDS.

SURVEY ORDERED BY:


DAN NEY JENEVA CONSTRUCTION

PROPERTY ADDRESS:

EVERGREEN DR DELAVAN, WI 53115

SURVEYOR:

PAUL H. VAN HENKELUM, PLS CARDINAL ENGINEERING LLC

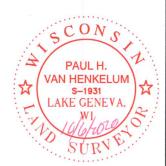

"I HEREBY CERTIFY THAT I HAVE SURVEYED THE ABOVE DESCRIBED PROPERTY AND THE MAP IS A TRUE AND CORRECT REPRESENTATION OF ITS EXTERIOR BOUNDARIES AND SHOWS THE SIZE AND LOCATION OF ALL VISIBLE STRUCTURES, APPARENT EASEMENTS AND ENCROACHMENTS, IF ANY.

PAUL H VAN HENKELUM, PLS #1931



CARDINAL ENGINEERING LLC DESIGNING IN TRUE DIRECTIONS

PO BOX 281 - 1200 LA SALLE ST. LAKE GENEVA, WI 53147 262-757-8776 CARDINALENGINEERINGWI.COM

DATE: 10/06/2020 JOB No. 20476 SHEET 1 0F 1