
GEORGE T. DUNHAM SURVEYING & SUBDIVIDING DELAYAN, WISCONSIN

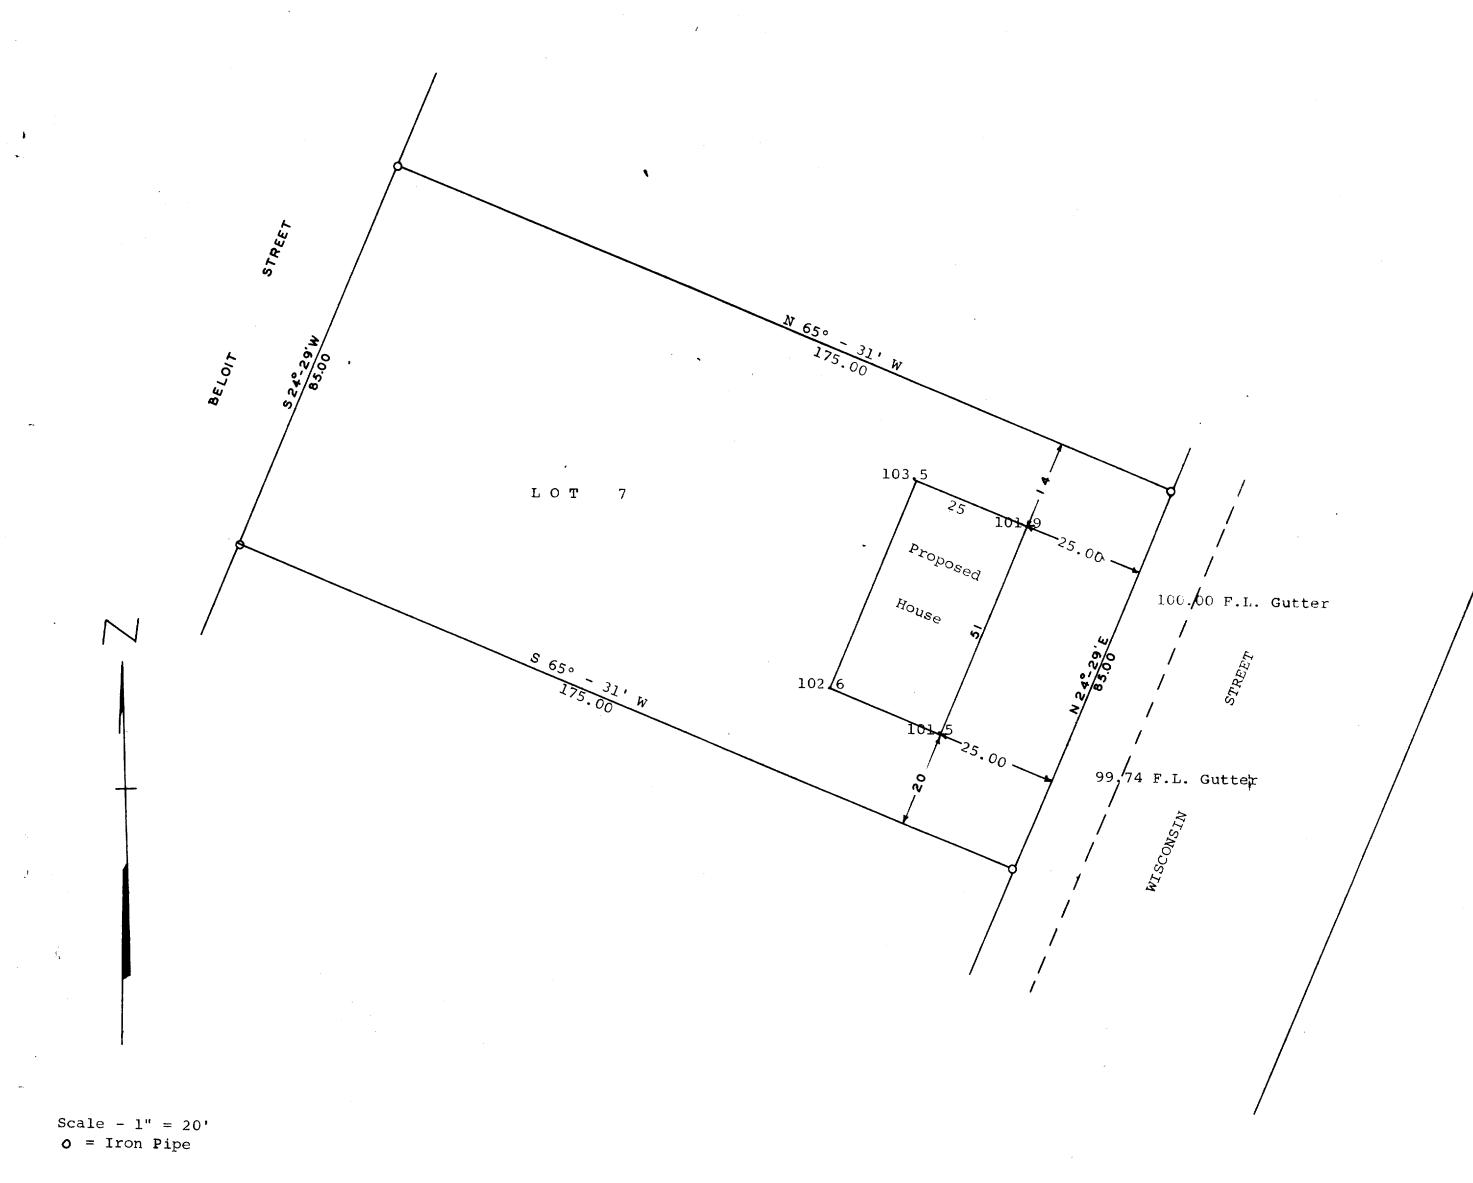

Plat of survey of Lot 7, Block 4, Springs Park Subdivision Addition No. 1, City of Delavan, Walworth County, Wisconsin and location of proposed house to be built on said lot. March 28, 1968

George T. Donham, Surveyor

X51951-6

K & E 10-7155 250-8-66