
## GEORGE T. DUNHAM SURVEYING & SUBDIVIDING DELAVAN, WISCONSIN

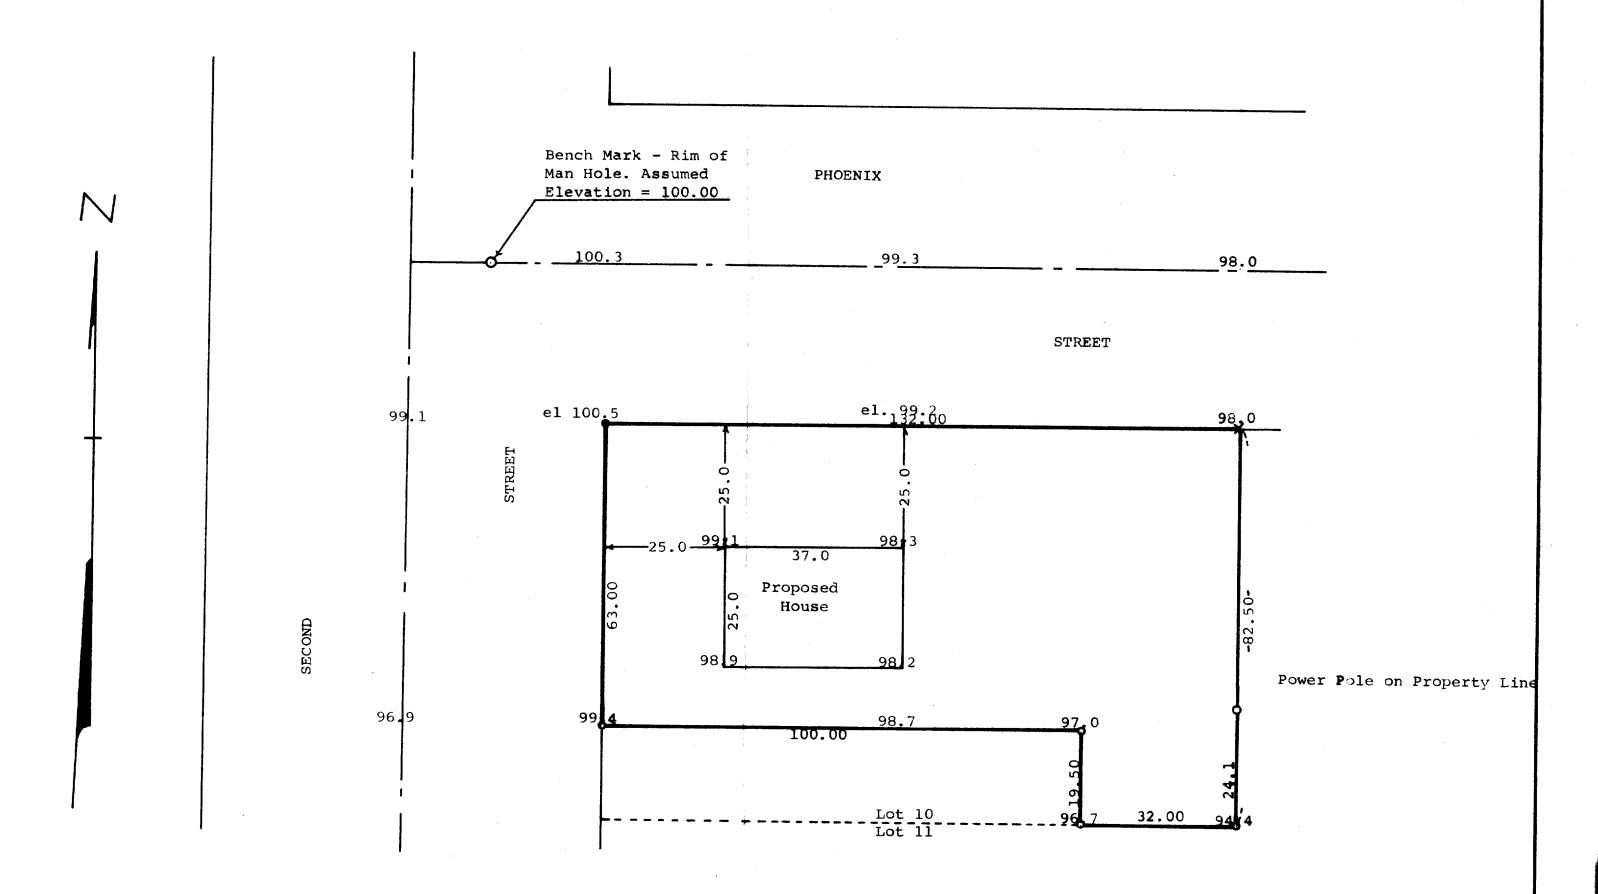

Scale - 1" = 20!o = Iron Pipe or Rod Concrete Monument X = Cross in Concrete

STATE OF WISCONSIN) ss

COUNTY OF WALWORTH)

I, George T. Dunham, Surveyor, certify that I have

surveyed the property described as follows,

A parcel of land located in Lot 10, Block 3 of Sarah A. Phoenix Addition to theCity of Delavan, Walworth County, Wisconsin, described as follows, to-wit: Commencing at the northwest corner of said Lot 10, Block 3; thence East along the north line of said lot 132.00 feet to the northeast corner thereof; thence South along the east line of said Lot 10, 82.50 feet to the southeast corner thereof; thence West 32.00 feet; thence north and parallel with the east line of said Lot 10, 19.50 feet; thence West and parallel with the north line of said lot 100.00 feet; thence North 63.00 feet to the place of beginning,

and that the above plat is an accurate survey and a true representation thereof and correctly shows the exterior boundary lines and location of the house to be built on said property and the correct measurements thereof. March 6, 1972

