


HAROLD H. KOLB
REGISTERED PROFESSIONAL LAND SURVEYOR
LAKE GENEVA, WISCONSIN

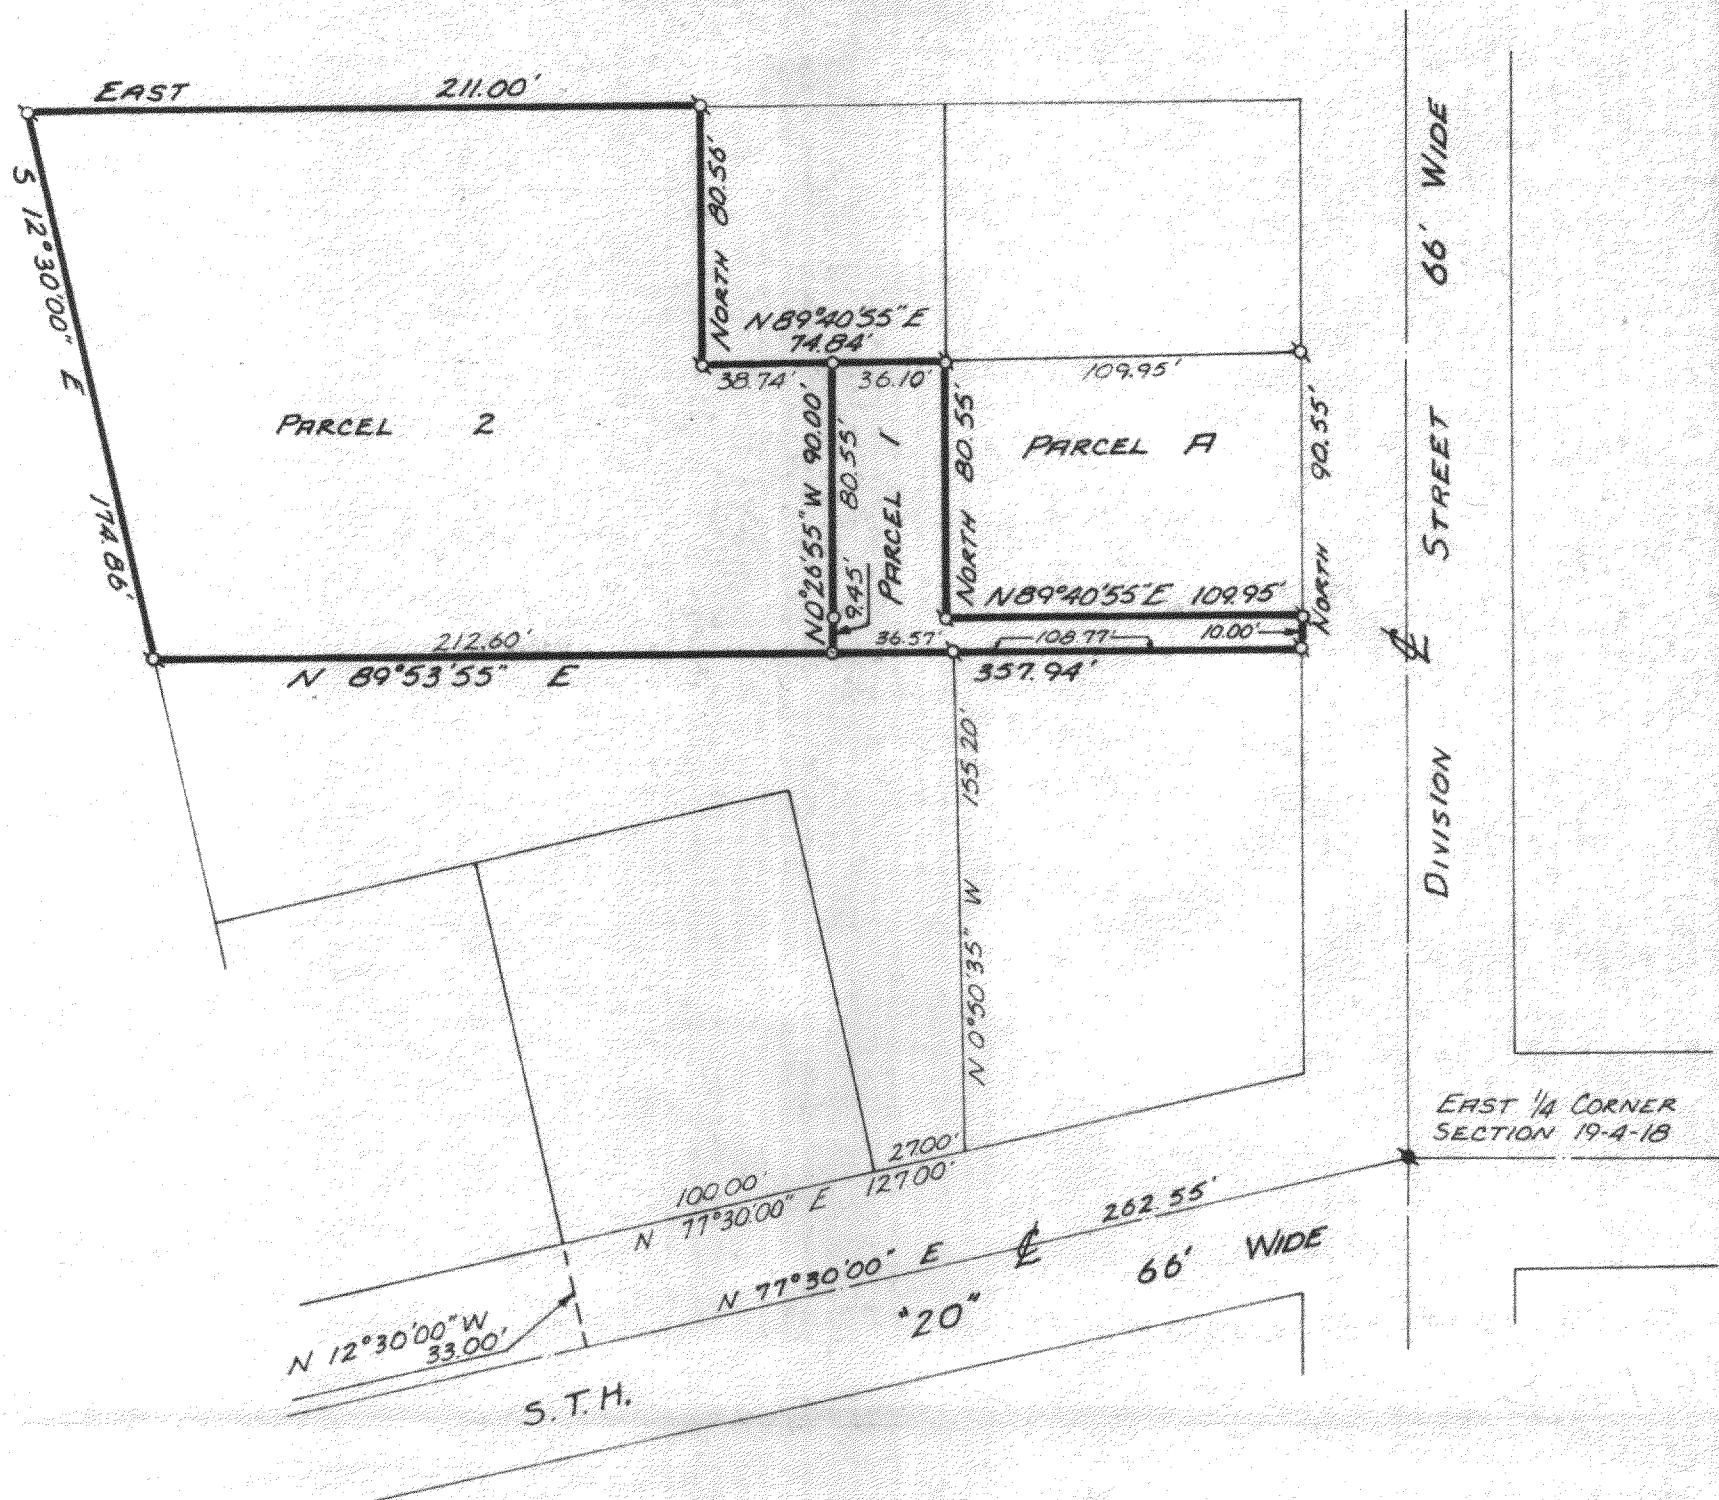

PLAT OF SURVEY OF


Two parcels of land located in the East 1/4 of Section 19, T4N, R18E, Village of East Troy, Walworth County, Wisconsin described as follows:

Parcel 1: A lot line adjustment for Parcel A: Commencing at the East 1/4 corner of said Section 19; thence S 77°30'00" W 262.55 feet; thence N 12°30'00" W 33.00 feet; thence N 77°30'00" E 127.00 feet; thence N 0°50'35" W 155.20 feet to the place of beginning; thence S 89°53'55" W 36.57 feet; thence N 0°26'55" W 90.00 feet; thence N 89°40'55" E 36.10 feet; thence South 80.55 feet; thence N 89°40'55" E 109.95 feet; thence South 10.00 feet; thence S 89°53'55" W 108.77 feet to the place of beginning.

Parcel 2: Commencing at the East 1/4 corner of said Section 19; thence S 77°30'00" W 262.55 feet; thence N 12°30'00" W 33.00 feet; thence N 77°30'00" E 127.00 feet; thence N 0°50'35" W 155.20 feet; thence S 89°53'55" W 36.57 feet to the place of beginning; thence continue S 89°53'55" W 212.60 feet; thence N 12°30'00" W 174.86 feet; thence East 211.00 feet; thence South 80.56 feet; thence N 89°40'55" E 38.74 feet; thence S 0°26'55" E 90.00 feet to the place of beginning. Containing 0.83 acre.

Ordered by: Duane Western
North Division St.
East Troy, WI

Accuracy: Distances + .01'
Angles + .05"
Error of closure less than
one part in 3000.

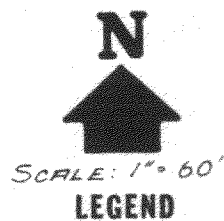

- φ — IRON PIPE FOUND
- — IRON PIPE PLACED
- — CONCRETE MONUMENT
- x — SPIKE



I, Eugene Blomquist DO HEREBY CERTIFY THAT I HAVE SURVEYED THE PROPERTY HEREON DESCRIBED ACCORDING TO THE OFFICIAL RECORDS, AND THAT THE PLAT HEREON IS A CORRECT REPRESENTATION OF THE LOT LINES.

Eugene A. Blomquist
EUGENE A. BLONQUIST
WISCONSIN REGISTERED LAND SURVEYOR, S-1279
DATE May 19, 1977