


TOWN LINE ROAD 66' WIDE

GRAYDON AVENUE 66' WIDE

EMERY STREET 66' WIDE

EMERY STREET 66' WIDE

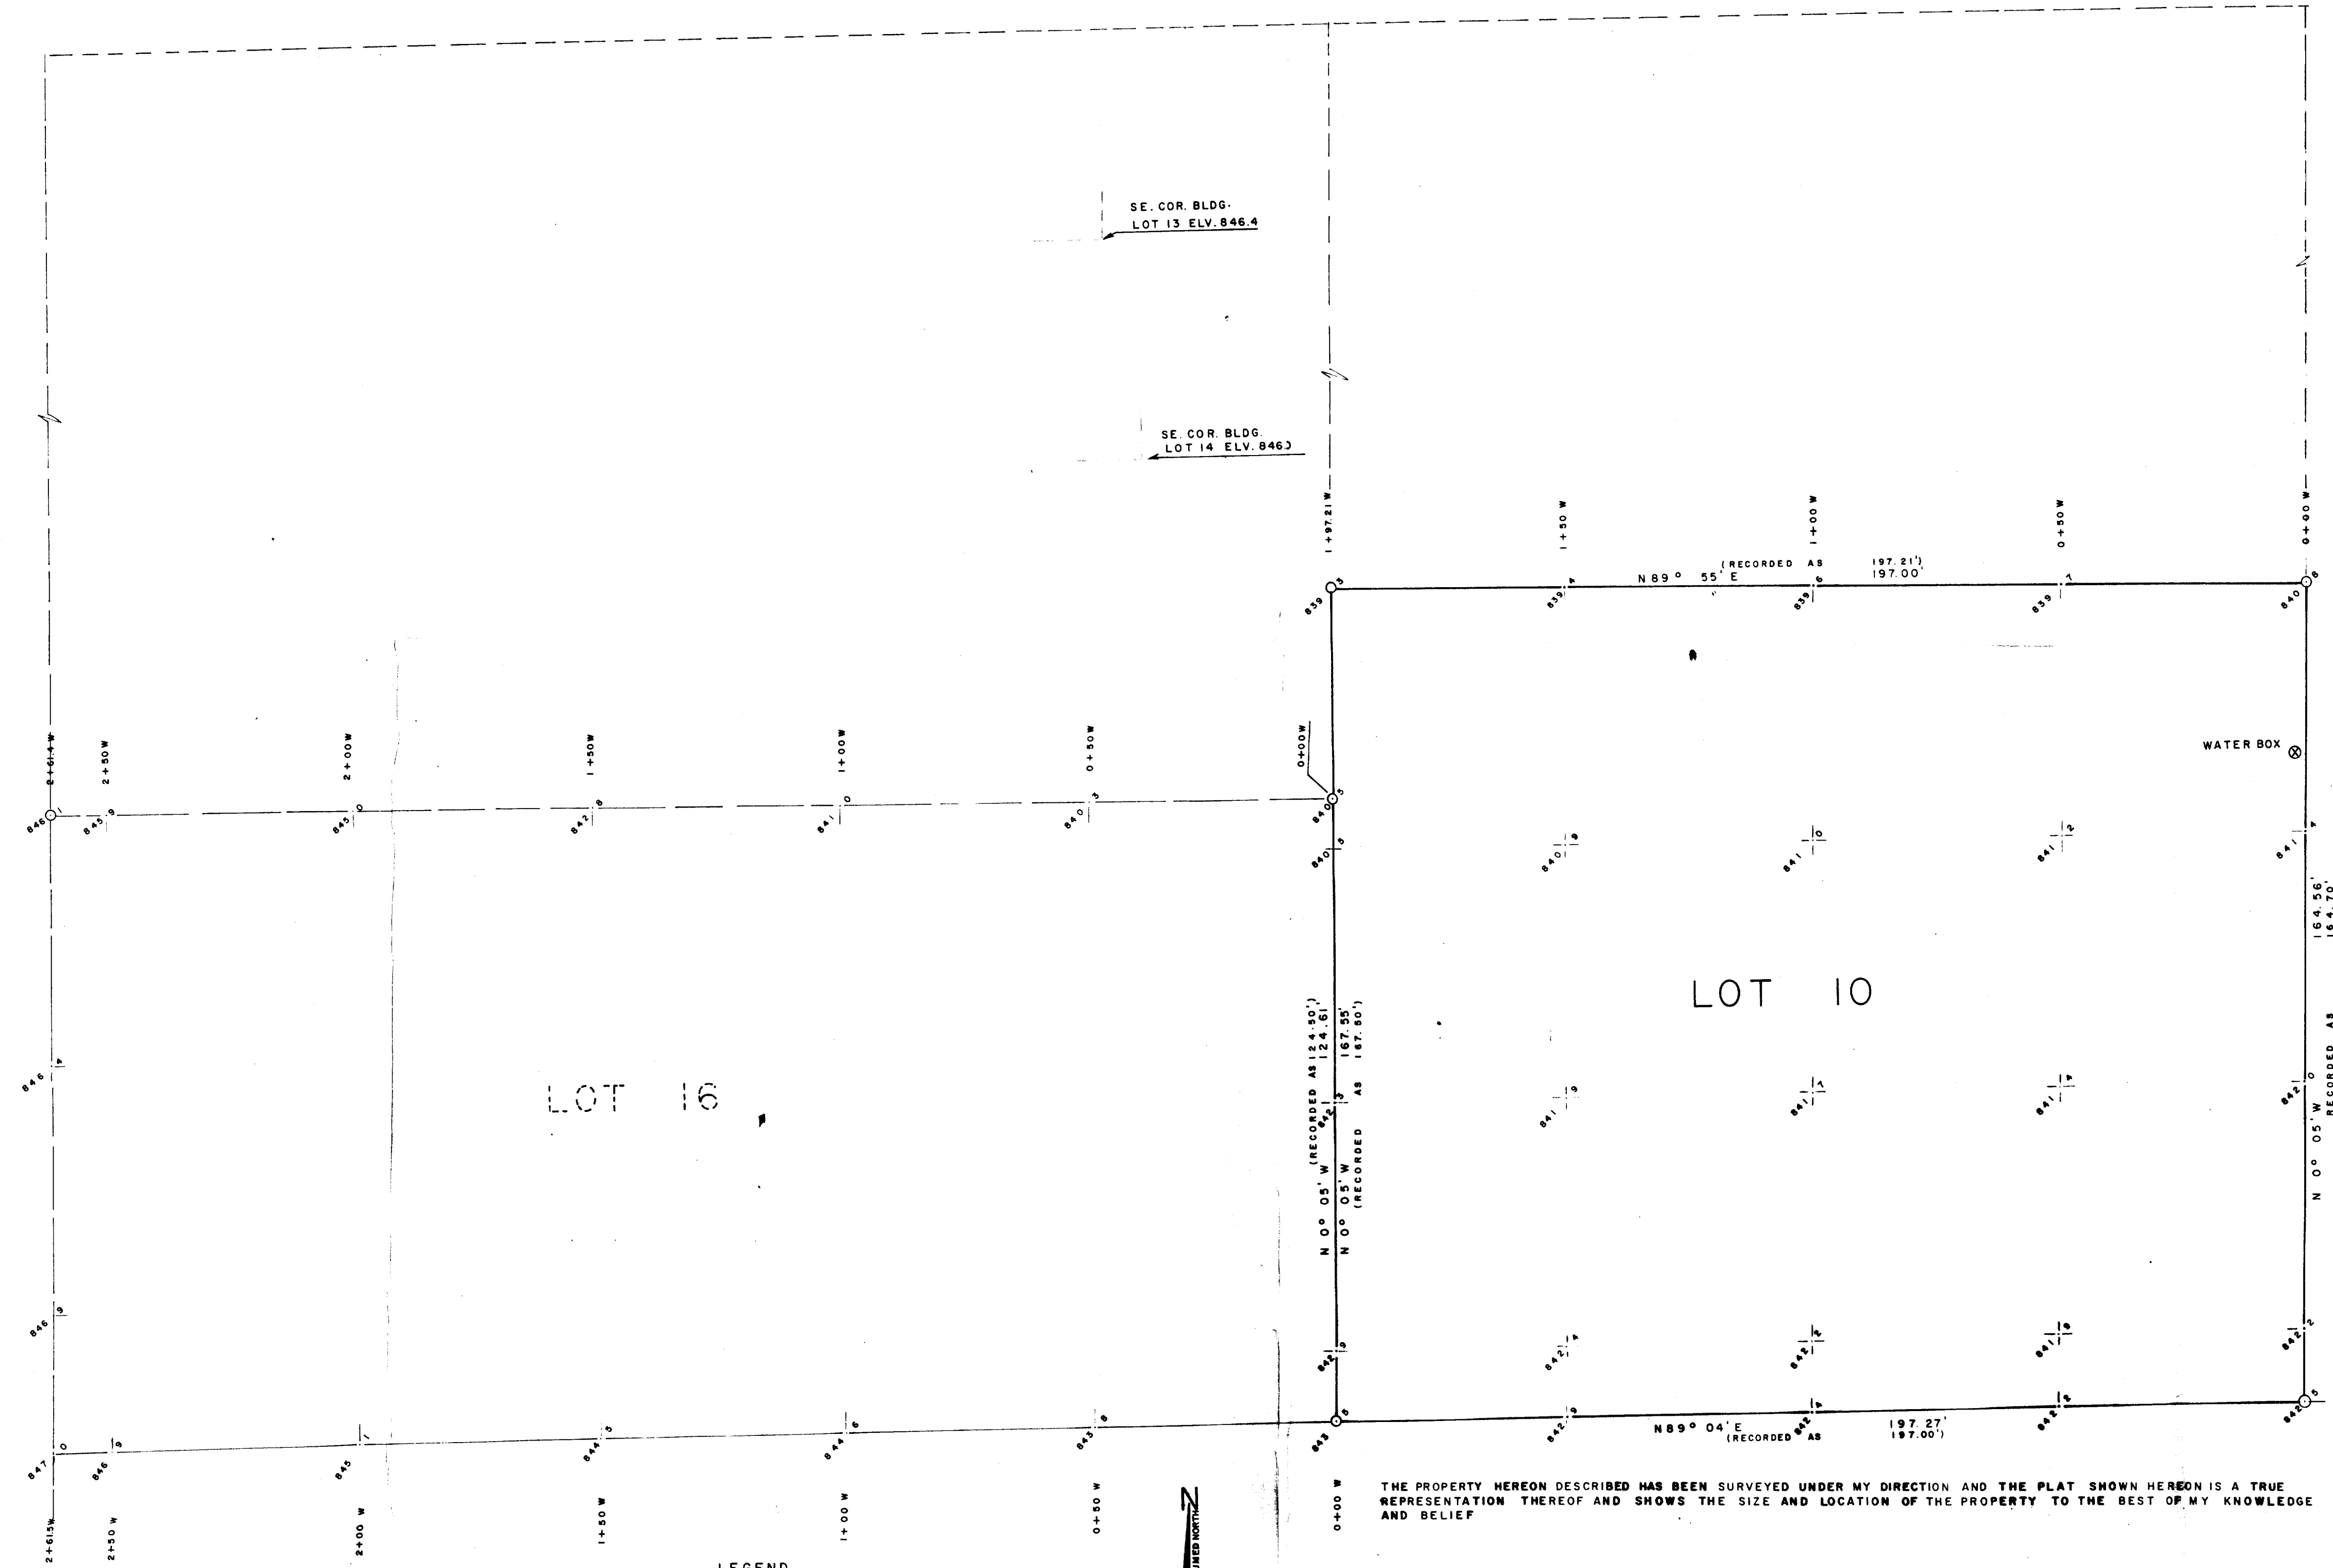

LOT 16

LOT 10


LEGEND
○ — 2" IN DIA. IRON PIPE FOUND
○ — 1 1/4" IN DIA. IRON PIPE FOUND

THE PROPERTY HEREON DESCRIBED HAS BEEN SURVEYED UNDER MY DIRECTION AND THE PLAT SHOWN HEREON IS A TRUE REPRESENTATION THEREOF AND SHOWS THE SIZE AND LOCATION OF THE PROPERTY TO THE BEST OF MY KNOWLEDGE AND BELIEF

DATE: 22 APRIL, 1977

PLAT OF SURVEY		
OF LOT 10 TROYJENS APARTMENTS, LOCATED IN THE SW 1/4 OF SECTION 19, T4N R18E VILLAGE OF EAST TROY, WALWORTH COUNTY, WISCONSIN		
DRAWN BY B. I.	JENSEN & JOHNSON CIVIL ENGINEERS ELKHORN, WIS. DATE 22 APR. 1977	SCALE: 1" = 20'
CHECKED BY		REVISED
APPROVED BY		SHEET NO. OF

PROJECT # 1658.151
FOR: PHILIP SIMONO
BUILDRITE HOMES
6230 WEST MITCHELL ST.
WEST ALLIS, WIS. 53214

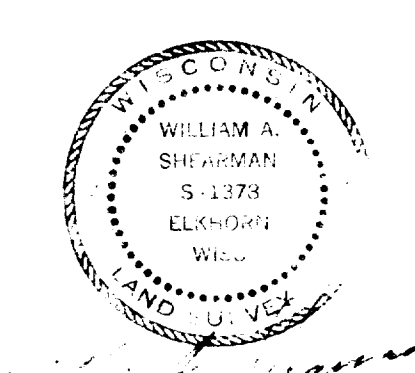

TOP OF
HYD. B.M. ELV. 845.12

M.H.
RIM ELV.
840.00

TOP OF HYD.
ELV. 849.50

SE. COR. BLDG.
LOT 13 ELV. 846.4

SE. COR. BLDG.
LOT 14 ELV. 846.3