



Commencing at the Southwest Corner of Block 19 of the original plat of the Village of East Troy; thence South 77°18'07" West 126.00 feet to a point on the Centerline of South Church Street; thence South 12°41'55" East 322.04 feet along Centerline; thence South 17°23'53" East 134.58 feet to an angle point in said Centerline; thence South 05°29'07" West 117.76 feet along said Centerline; thence South 83°55'49" West 33.70 feet to a point on the Westerly line of said South Church Street and the point of beginning of this description; thence continuing South 83°53'49" West 215.06 feet to a found 1-1/4" iron pipe; thence North 60°58'23" East 231.76 feet to a point on the Westerly right-of-way line of said South Church Street; thence South 67°09'04" East 90.42 feet along said Westerly line to the point of beginning and the end of this description, and containing 0.223 acres of land, more or less.

7/18/84

Joseph S. Klarkowski
JOSEPH S. KLARKOWSKI, RLS 1595

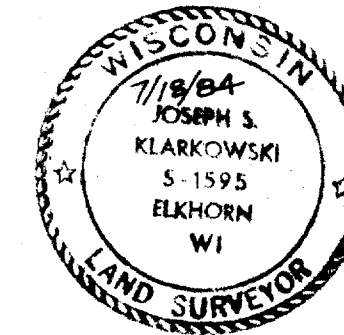

SURVEYED FOR : COLT INDUSTRIES
TRENT TUBE DIVISION
2188 S CHURCH ST.
EAST TROY, WI,
53120

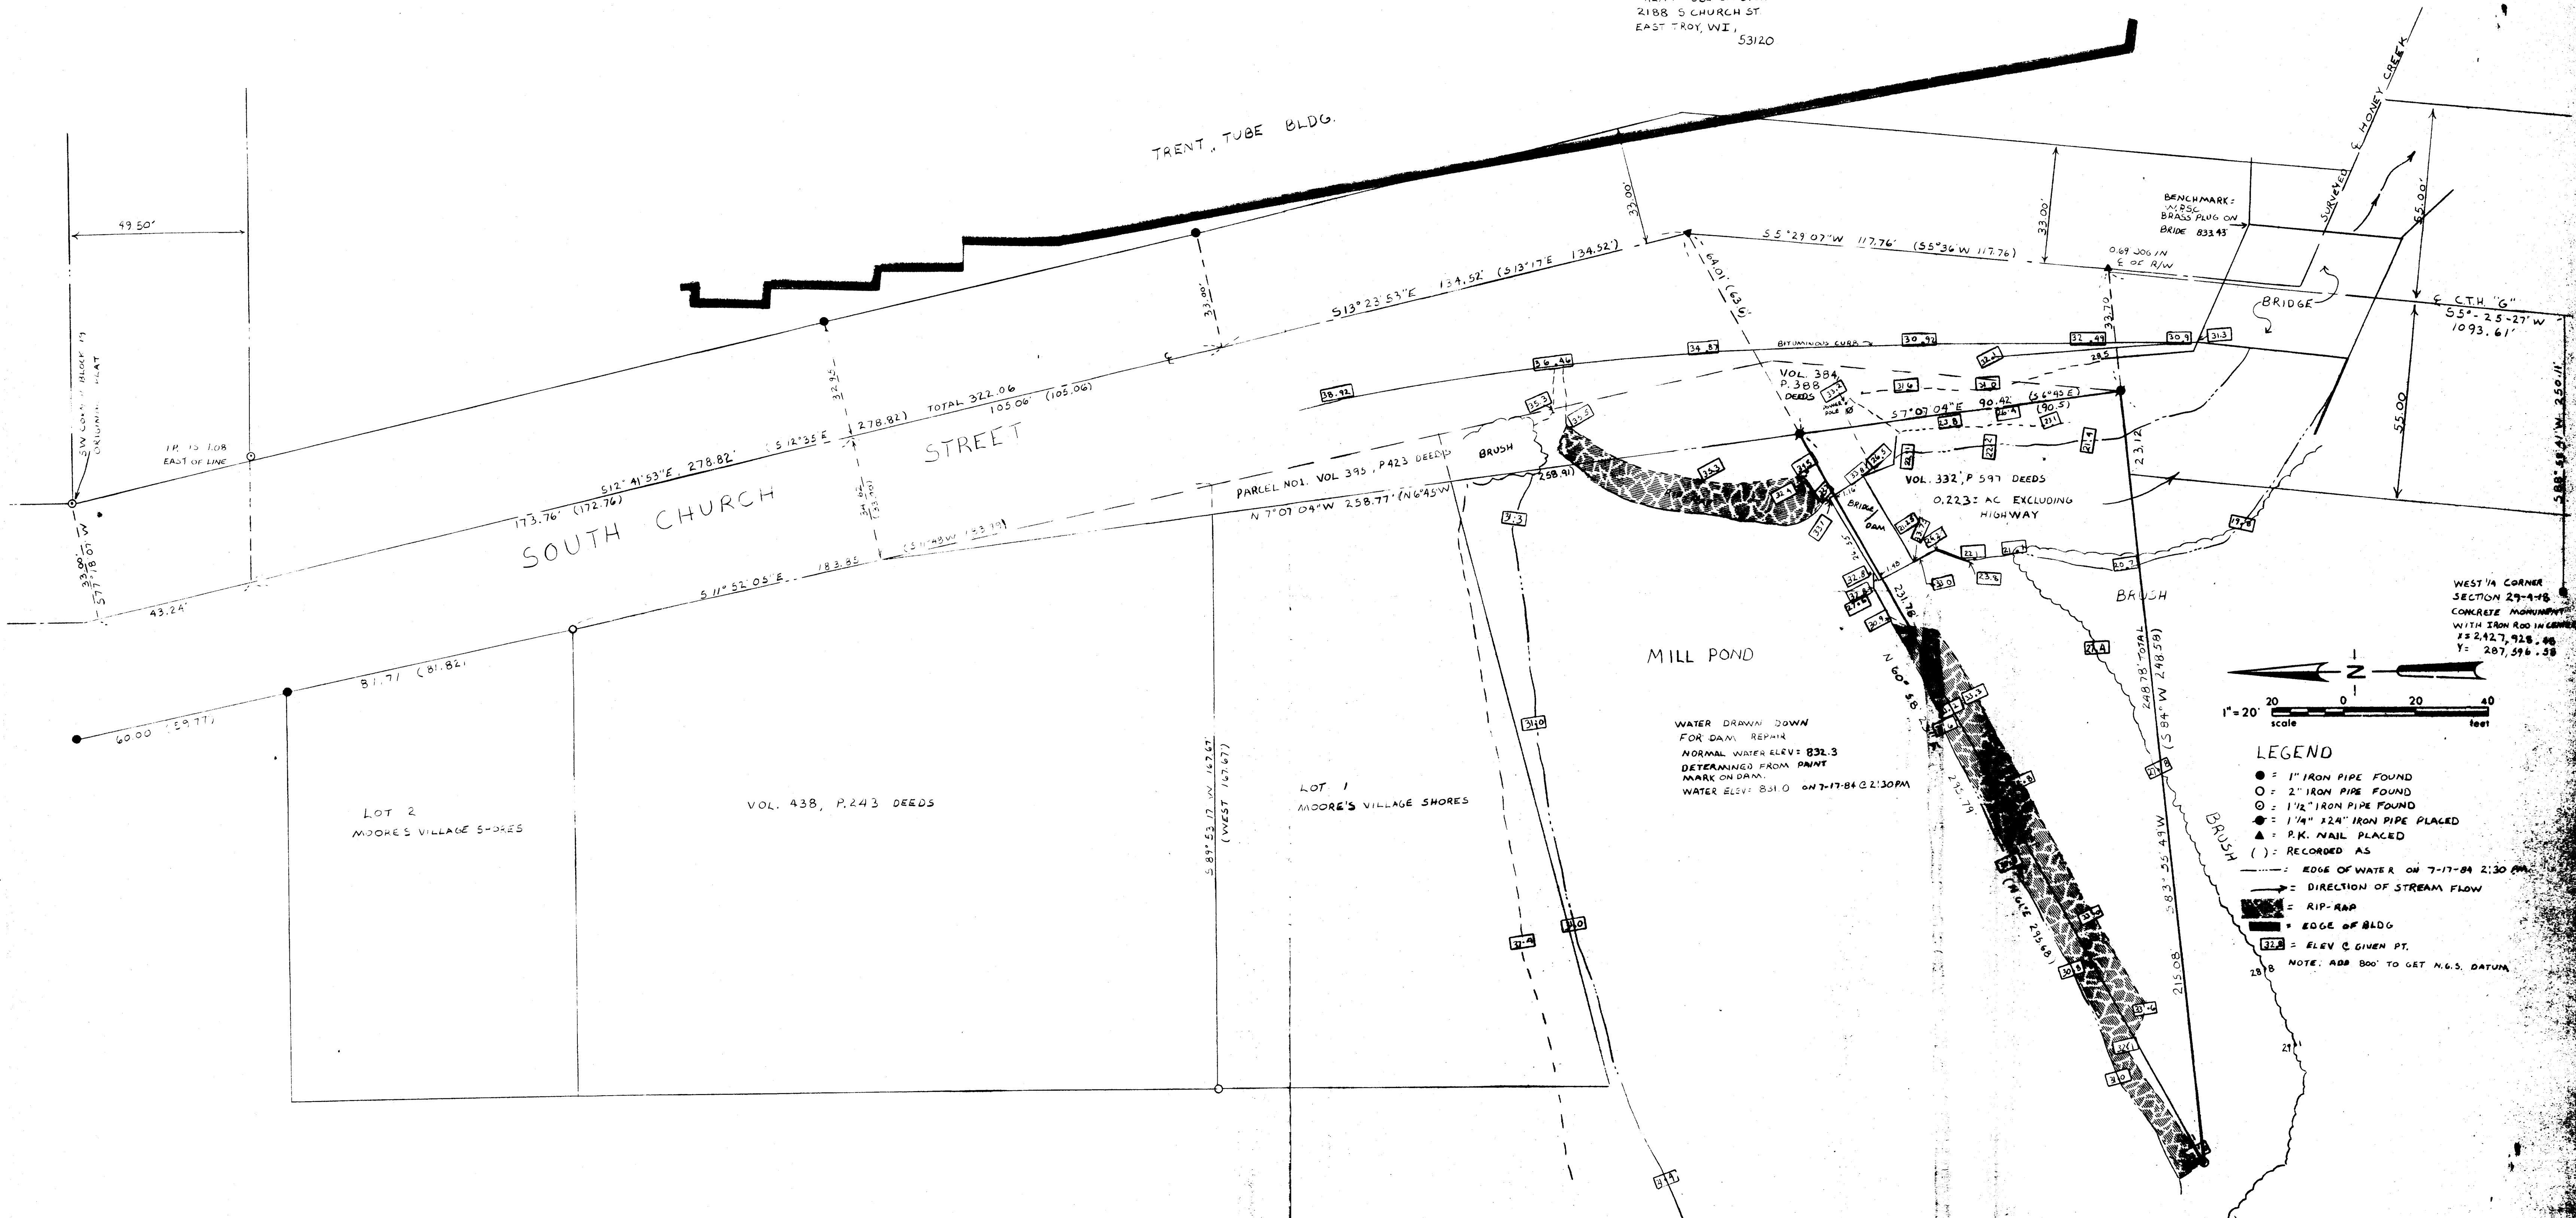

PLAT OF SURVEY
OF A PARCEL OF LAND LOCATED IN THE NW 1/4,
OF SECTION 29, T4N, R18E, VILLAGE OF EAST TOWN,
WALWORTH COUNTY, WISCONSIN

Donohue

Engineers & Architects

Scale							
Date							
Design							
Drafter	J.B.T. 505						
Checker							
Approver		No.				By	Date

3-249

Part of
RXUP-166