


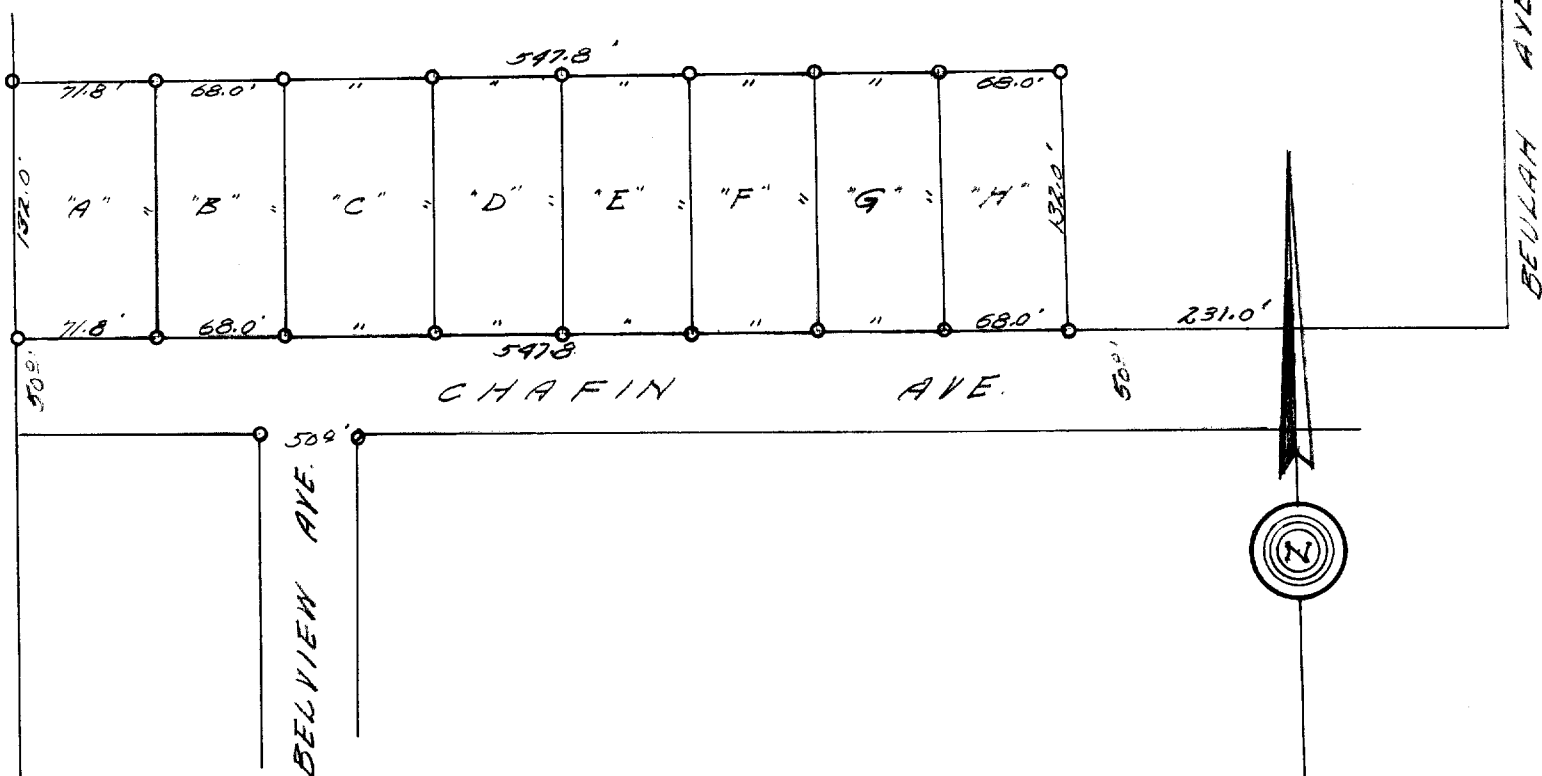

DESCRIPTIONS:

Parcel "A"

Commencing at an iron stake in the north line of Chafin Avenue in the Village of East Troy, Walworth County, Wisconsin; that is 773.8 feet east of the west line of Belulah Avenue in said village, thence North 132.0 feet to an iron stake, thence East 71.8 feet, to an iron stake, thence South 132.0 feet to an iron stake, in the north line of said Chafin Avenue, thence West in the north line of said Chafin Ave 71.8 feet to the place of beginning.

Parcel "B"

Commencing at an iron stake in the north line of Chafin Avenue in the Village of East Troy, Walworth County, Wisconsin; that is 707.0 feet east of the west line of Belulah Avenue in said village, thence North 132.0 feet to an iron stake, thence East 68.0 feet, to an iron stake, thence South 132.0 feet to an iron stake, in the north line of said Chafin Avenue, thence West in the north line of said Chafin Avenue 68.0 feet to the place of beginning.

Parcel "C"

Commencing at an iron stake in the north line of Chafin Avenue in the Village of East Troy, Walworth County, Wisconsin; that is 633.0 feet east of the west line of Belulah Avenue in said village, thence North 132.0 feet to an iron stake, thence East 68.0 feet, to an iron stake, thence South 132.0 feet to an iron stake, in the north line of said Chafin Avenue, thence West in the north line of said Chafin Avenue 68.0 feet to the place of beginning.

Parcel "D"

Commencing at an iron stake in the north line of Chafin Avenue in the Village of East Troy, Walworth County, Wisconsin; that is 571.0 feet east of the west line of Belulah Avenue in said village, thence North 132.0 feet to an iron stake, thence East 68.0 feet, to an iron stake, thence South 132.0 feet to an iron stake, in the north line of said Chafin Avenue, thence West in the north line of said Chafin Avenue 68.0 feet to the place of beginning.

Parcel "E"

Commencing at an iron stake in the north line of Chafin Avenue in the Village of East Troy, Walworth County, Wisconsin; that is 503.0 feet east of the west line of Belulah Avenue in said village, thence North 132.0 feet to an iron stake, thence East 68.0 feet, to an iron stake, thence South 132.0 feet to an iron stake, in the north line of said Chafin Avenue, thence West in the north line of said Chafin Avenue 68.0 feet to the place of beginning.

Parcel "F"

Commencing at an iron stake in the north line of Chafin Avenue in the Village of East Troy, Walworth County, Wisconsin; that is 435.0 feet east of the west line of Belulah Avenue in said village, thence North 132.0 feet to an iron stake, thence East 68.0 feet, to an iron stake, thence South 132.0 feet to an iron stake, in the north line of said Chafin Avenue, thence West in the north line of said Chafin Avenue 68.0 feet to the place of beginning.

Parcel "G"

Commencing at an iron stake in the north line of Chafin Avenue in the Village of East Troy, Walworth County, Wisconsin; that is 367.0 feet east of the west line of Belulah Avenue in said village, thence North 132.0 feet to an iron stake, thence East 68.0 feet, to an iron stake, thence South 132.0 feet to an iron stake, in the north line of said Chafin Avenue, thence West in the north line of said Chafin Avenue 68.0 feet to the place of beginning.

Parcel "H"

Commencing at an iron stake in the north line of Chafin Avenue in the Village of East Troy, Walworth County, Wisconsin; that is 299.0 feet east of the west line of Belulah Avenue in said village, thence North 132.0 feet to an iron stake, thence East 68.0 feet, to an iron stake, thence South 132.0 feet to an iron stake, in the north line of said Chafin Avenue, thence West in the north line of said Chafin Avenue 68.0 feet to the place of beginning.

CERTIFICATE:

I, hereby certify that I have on this the 27th day of August 1946, surveyed the above described properties, according to the official records on file in the Office of the Recorder of Deeds in and for Walworth County, Wisconsin, and find that the measurements and bearings of the boundary lines of said properties as taken at the site on this day, substantially agree with those in said official records and that no encroachments exist.

SIGNED AND SEALED ON THIS 27th DAY OF AUGUST 1946.

Joseph M. Birgi, Professional Engineer.
Elkhorn Wisconsin.

UP-35 UP-36-UP-37, UP-38 UP-39 & 40

3-56B