


SECOND FLOOR - DETAIL #1

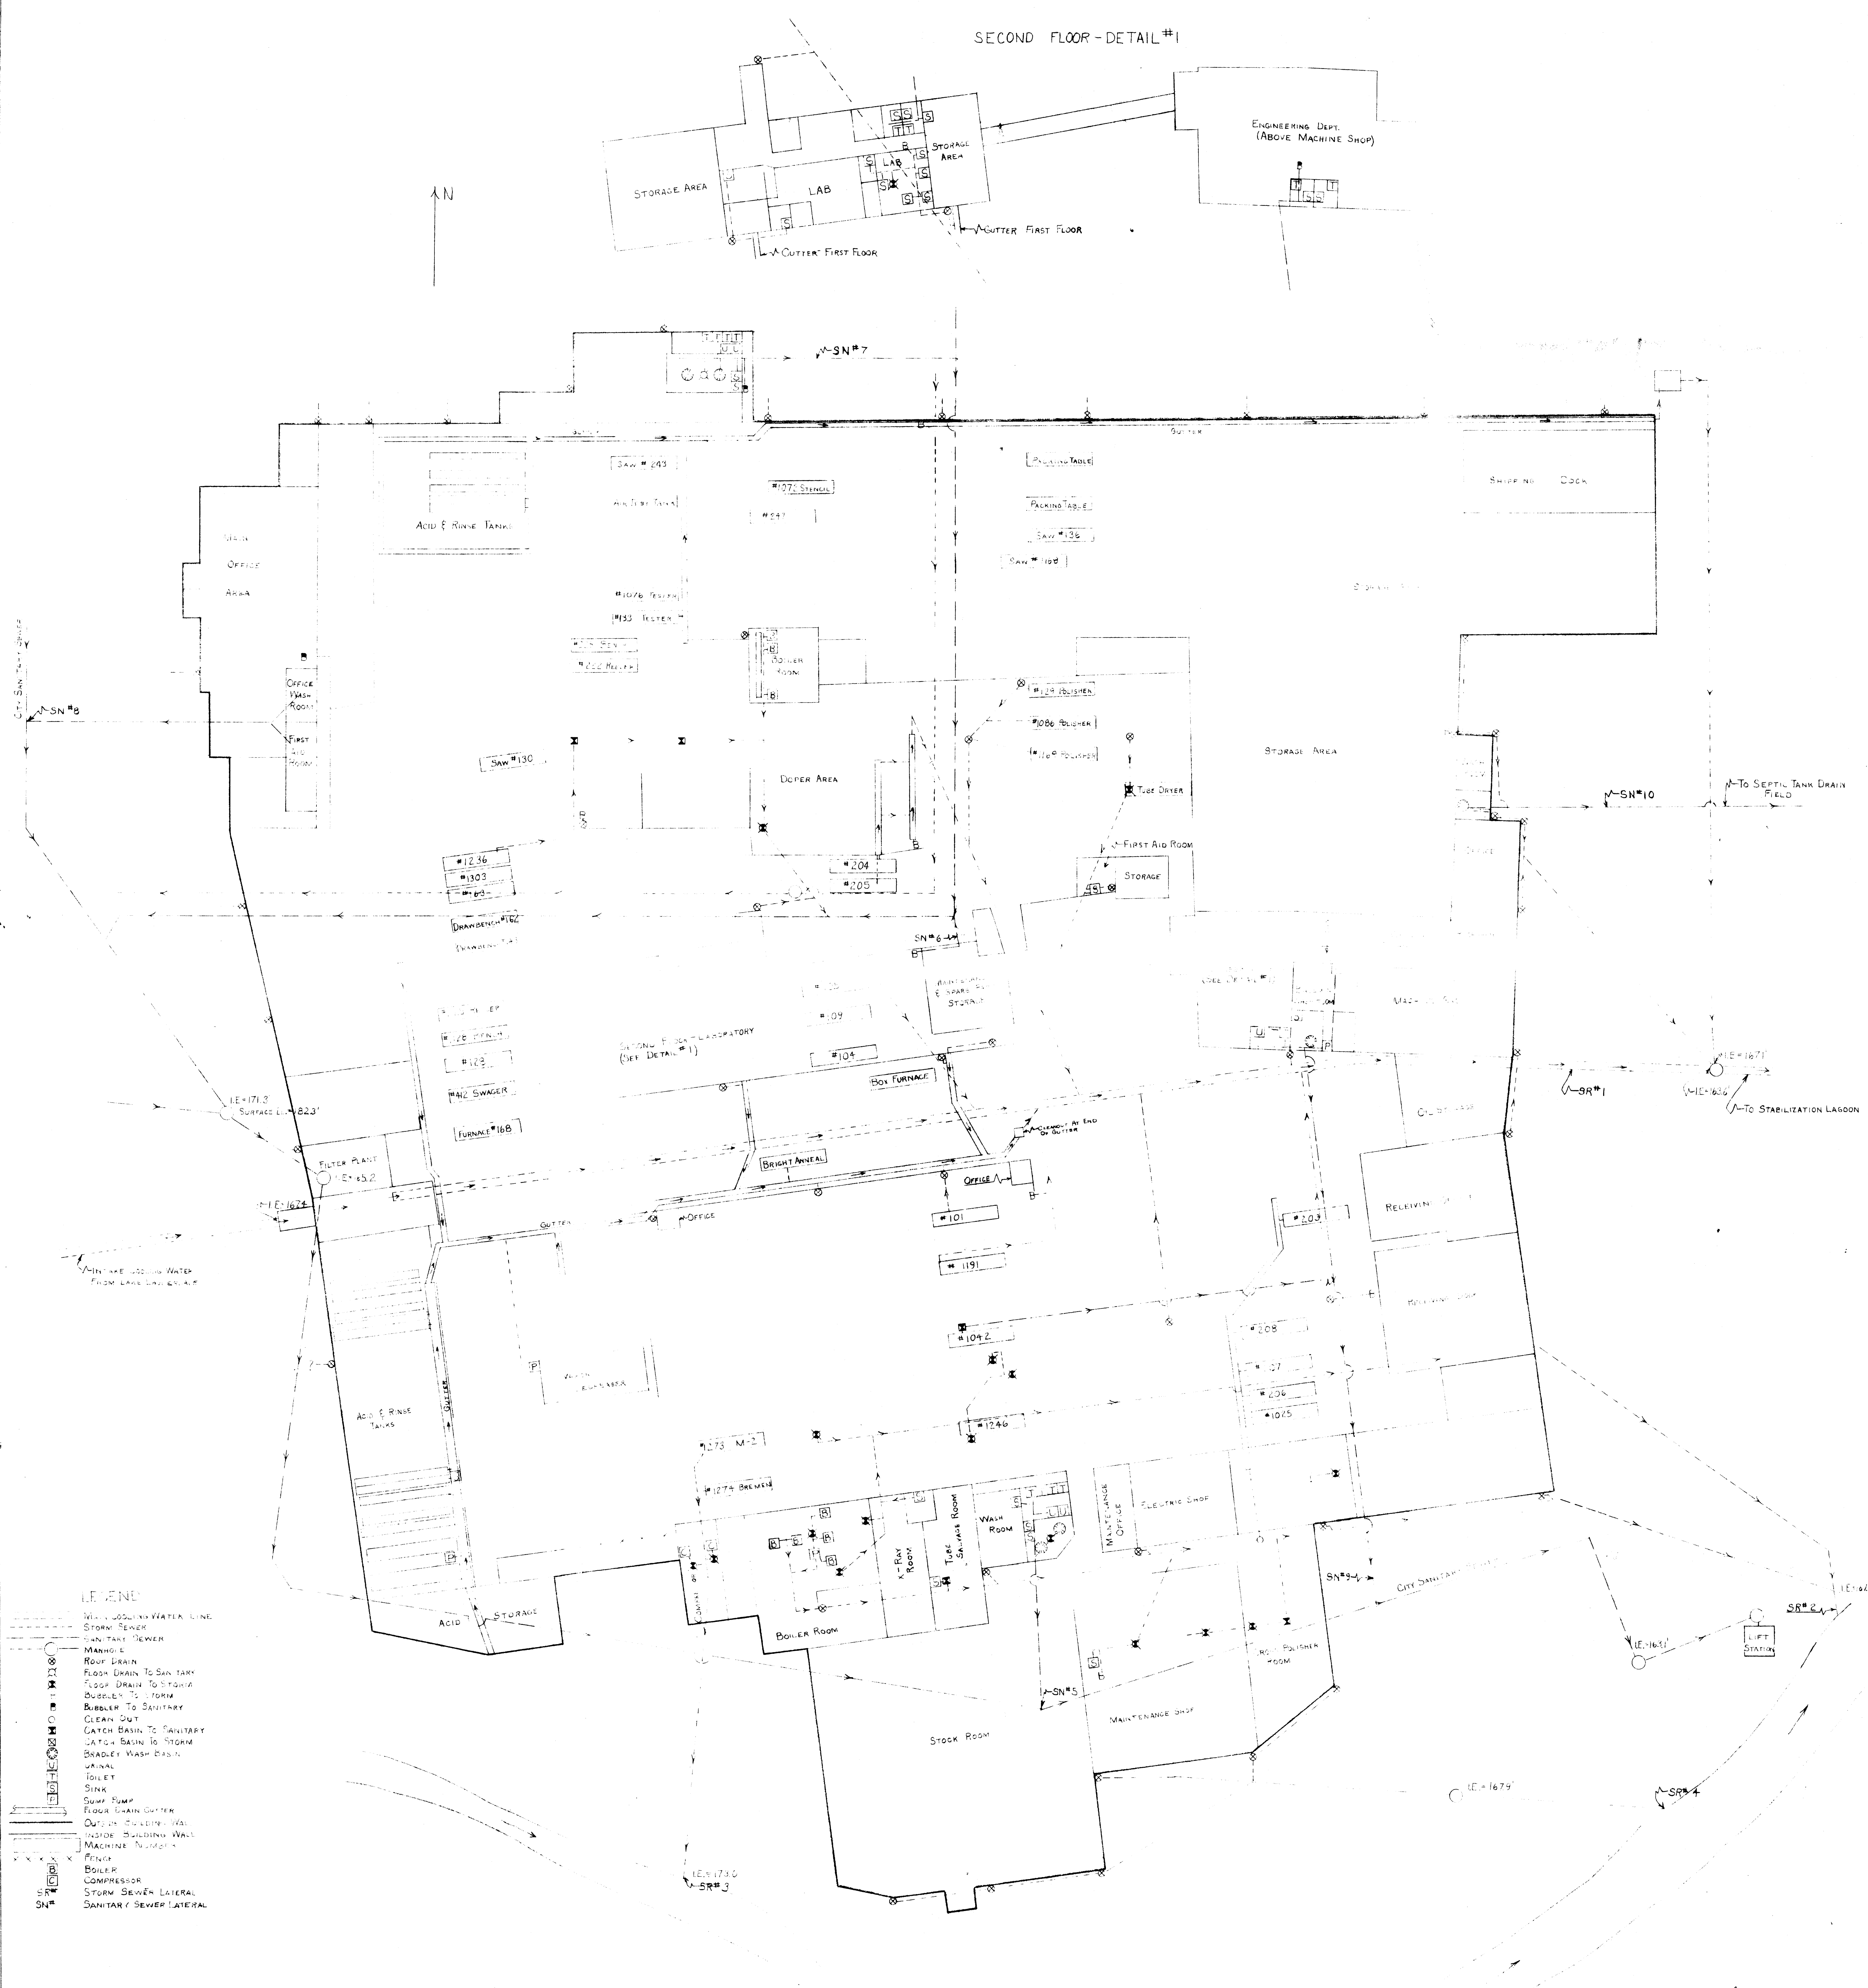

- LEGEND
- WATER LOGGING WATER LINE
 - STORM SEWER
 - SANITARY SEWER
 - MANHOLE
 - ROOF DRAIN
 - FLOOR DRAIN TO SANITARY
 - FLOOR DRAIN TO STORM
 - BUBBLER TO STORM
 - BUBBLER TO SANITARY
 - CLEAN OUT
 - CATCH BASIN TO SANITARY
 - CATCH BASIN TO STORM
 - BRADLEY WASH BASIN
 - URINAL
 - TOILET
 - SINK
 - PUMP ROOM
 - FLOOR DRAIN GUTTER
 - OUTSIDE BUILDING WALL
 - INSIDE BUILDING WALL
 - MACHINE ROOM
 - BOILER
 - COMPRESSOR
 - STORM SEWER LATERAL
 - SANITARY SEWER LATERAL

TRENT TUBE DIVISION - COLT LINE			
EAST TROY, WISCONSIN			
REVISIONS			
NO.	DATE	BY	REVISION
1			PLANT SANITARY AND STORM SEWER SYSTEM
2			DESIGNED BY WA
3			APPROVED BY WA
4			APPROVED BY WA

EXUP-166