
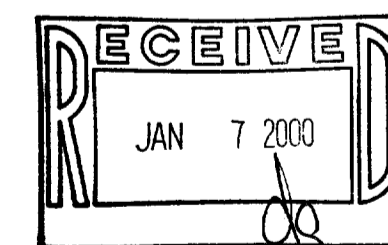


ELM STREET

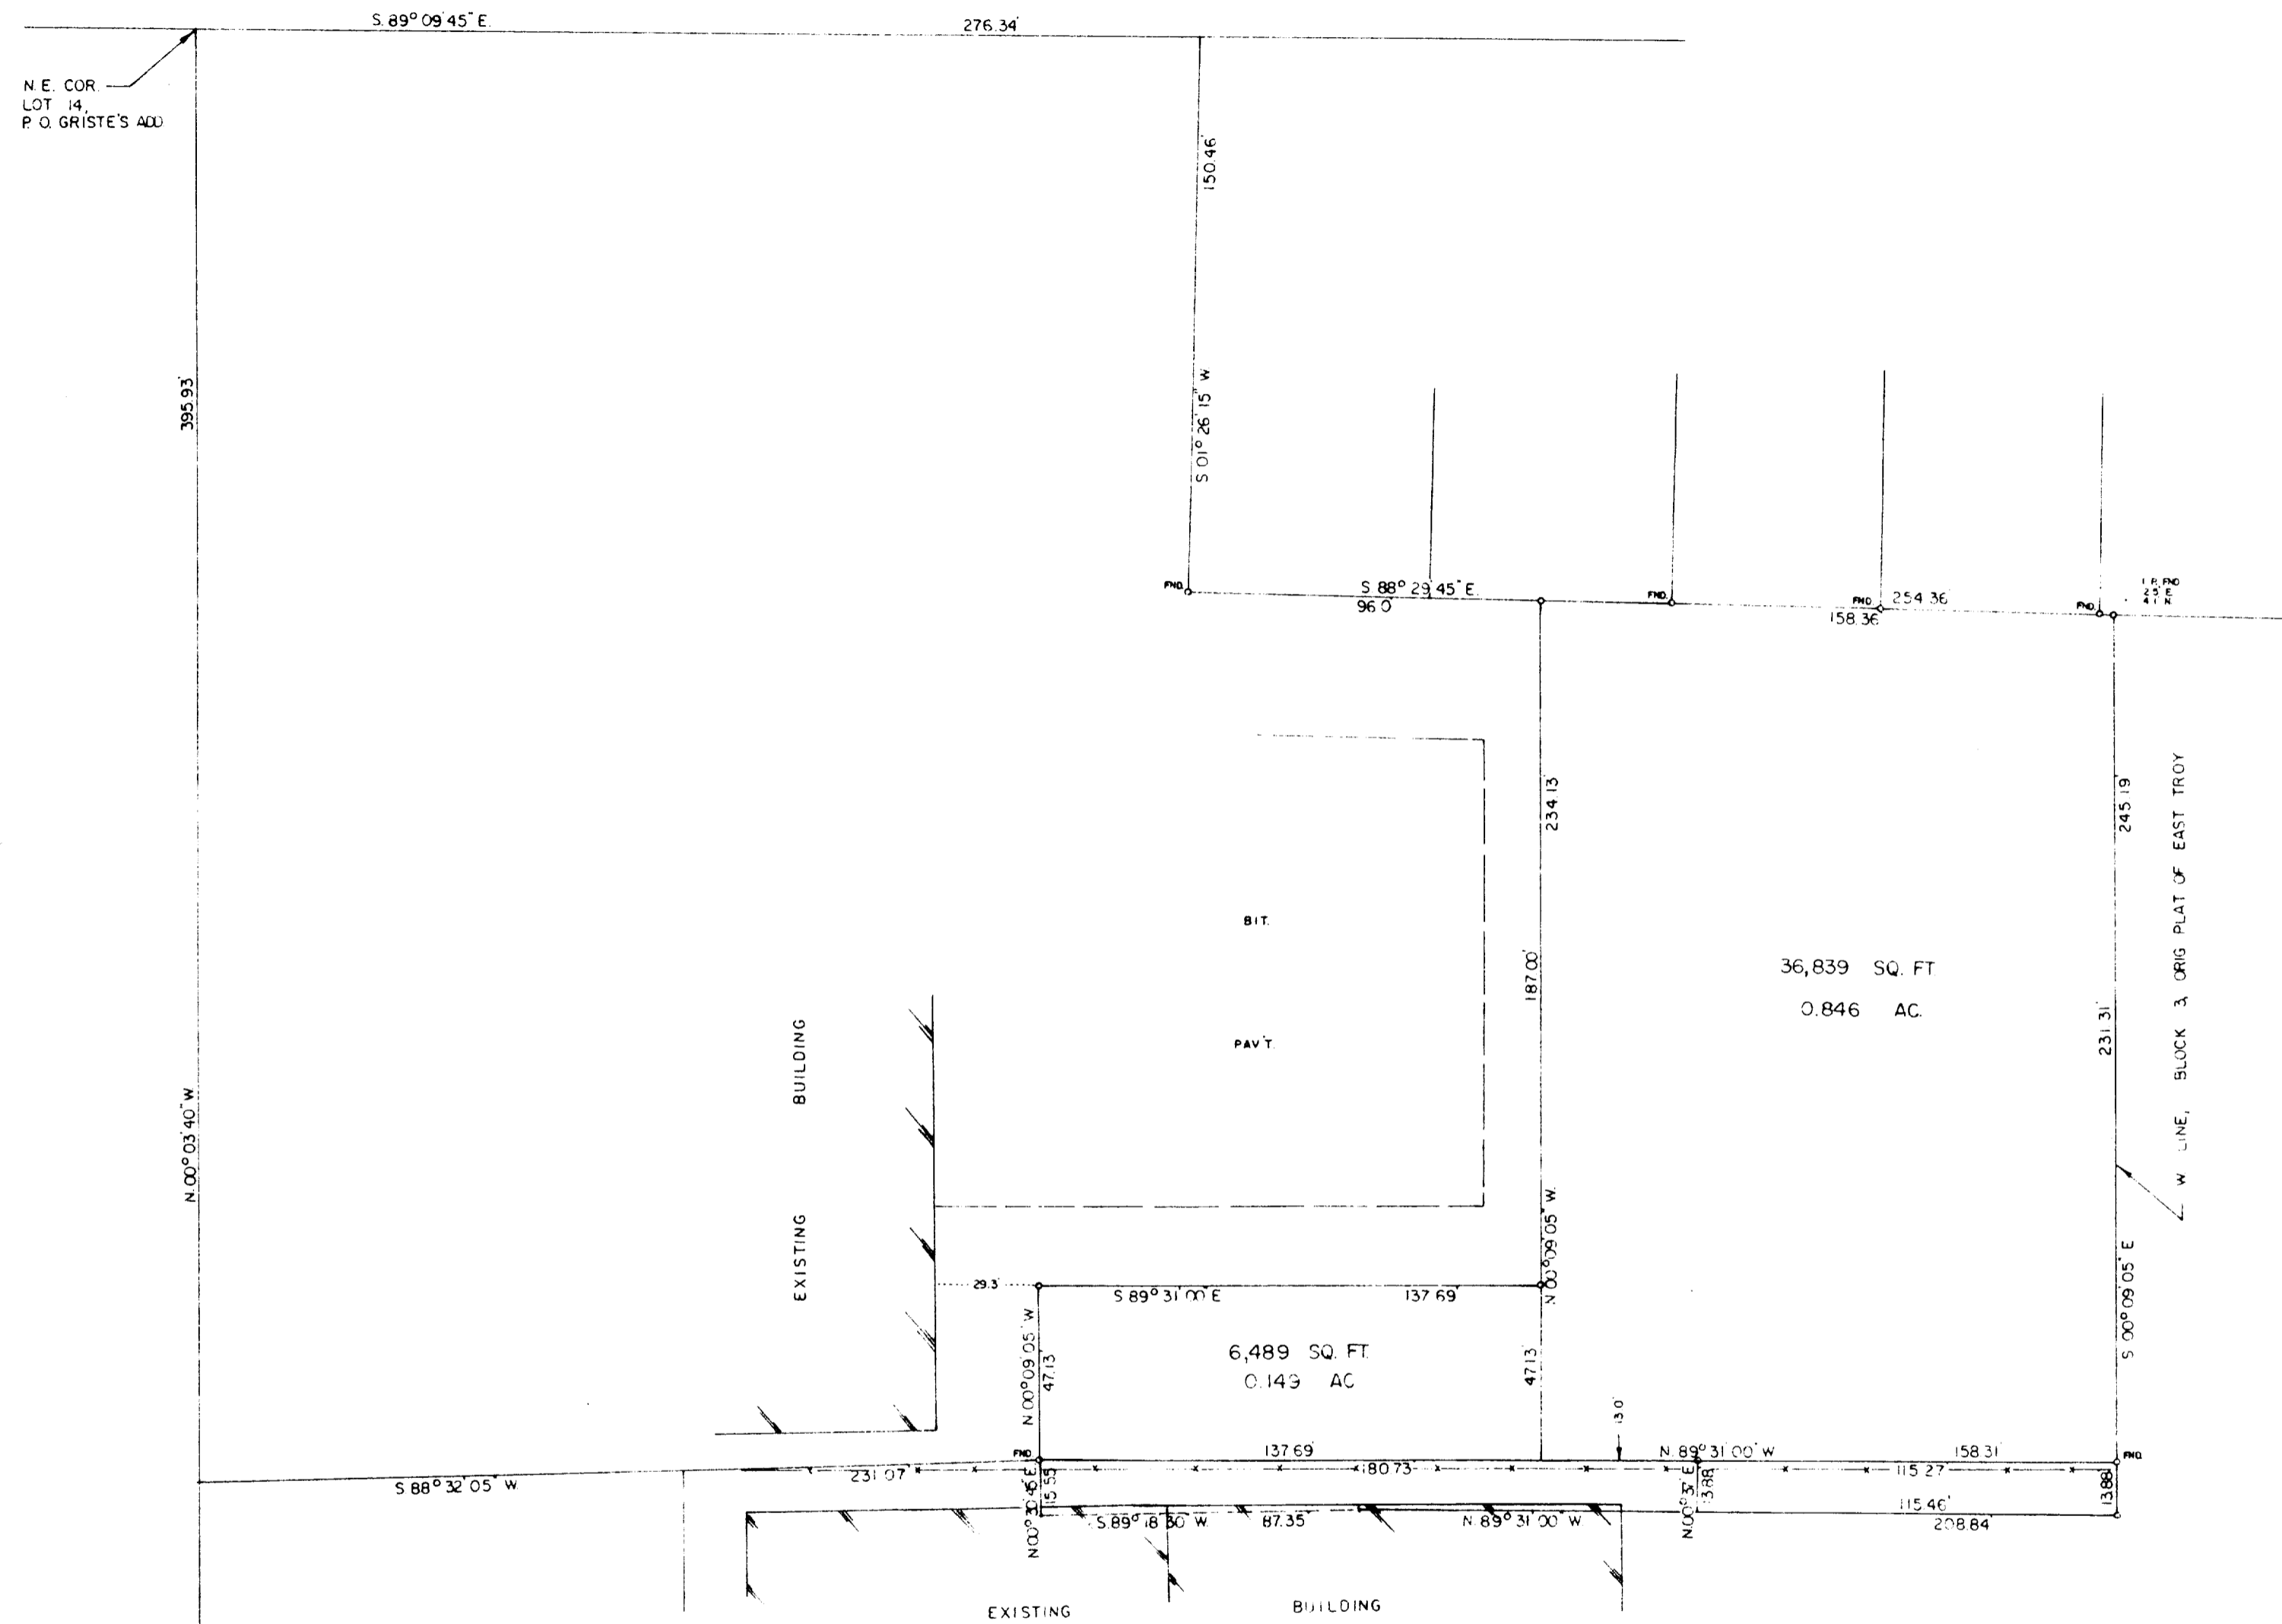

SCALE 1" = 40'
• - INDICATES IRON PIPE, PLACED.


STATE OF WISCONSIN
COUNTY OF WAUKESHA

CERTIFICATION

I HAVE SURVEYED THE ABOVE DESCRIBED PROPERTY AND THE ABOVE MAP IS A TRUE REPRESENTATION THEREOF AND SHOWS THE SIZE AND LOCATION OF THE PROPERTY, ITS EXTERIOR BOUNDARIES, THE LOCATION AND DIMENSIONS OF ALL VISIBLE STRUCTURES THEREON, FENCES, APPARENT EASEMENTS AND ROADWAYS AND VISIBLE ENCROACHMENTS, IF ANY.
THIS SURVEY IS MADE FOR THE EXCLUSIVE USE OF THE PRESENT OWNERS OF THE PROPERTY, AND ALSO THOSE WHO PURCHASE, MORTGAGE, OR GUARANTEE THE TITLE THERETO WITHIN ONE (1) YEAR FROM DATE HEREOF, AND AS TO THEM I WARRANT THE ACCURACY OF SAID SURVEY AND MAP.

DATE DECEMBER 15 1999

RONALD H. ZIMMERMAN S. 868

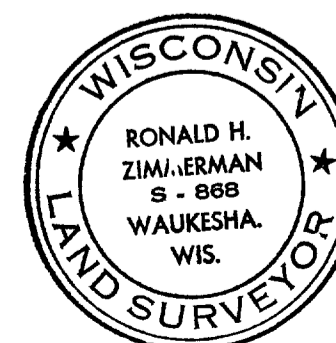

RxUP-81

PLAT OF SURVEY
FOR

FRIENDS OF EAST TROY R.R. MUSEUM, Inc.

PART — S. E. 1/4 SECTION 19, T. 4 N., R. 18 E.
VILLAGE OF EAST TROY, WALWORTH COUNTY, WISCONSIN

BY • RONALD H. ZIMMERMAN
REGISTERED LAND SURVEYOR

WAUKESHA, WIS.

542-5616

DRAWN BY — R H Z

DATE — 12 - 15 - 99

CHK'D BY —

FILE —

003-660