


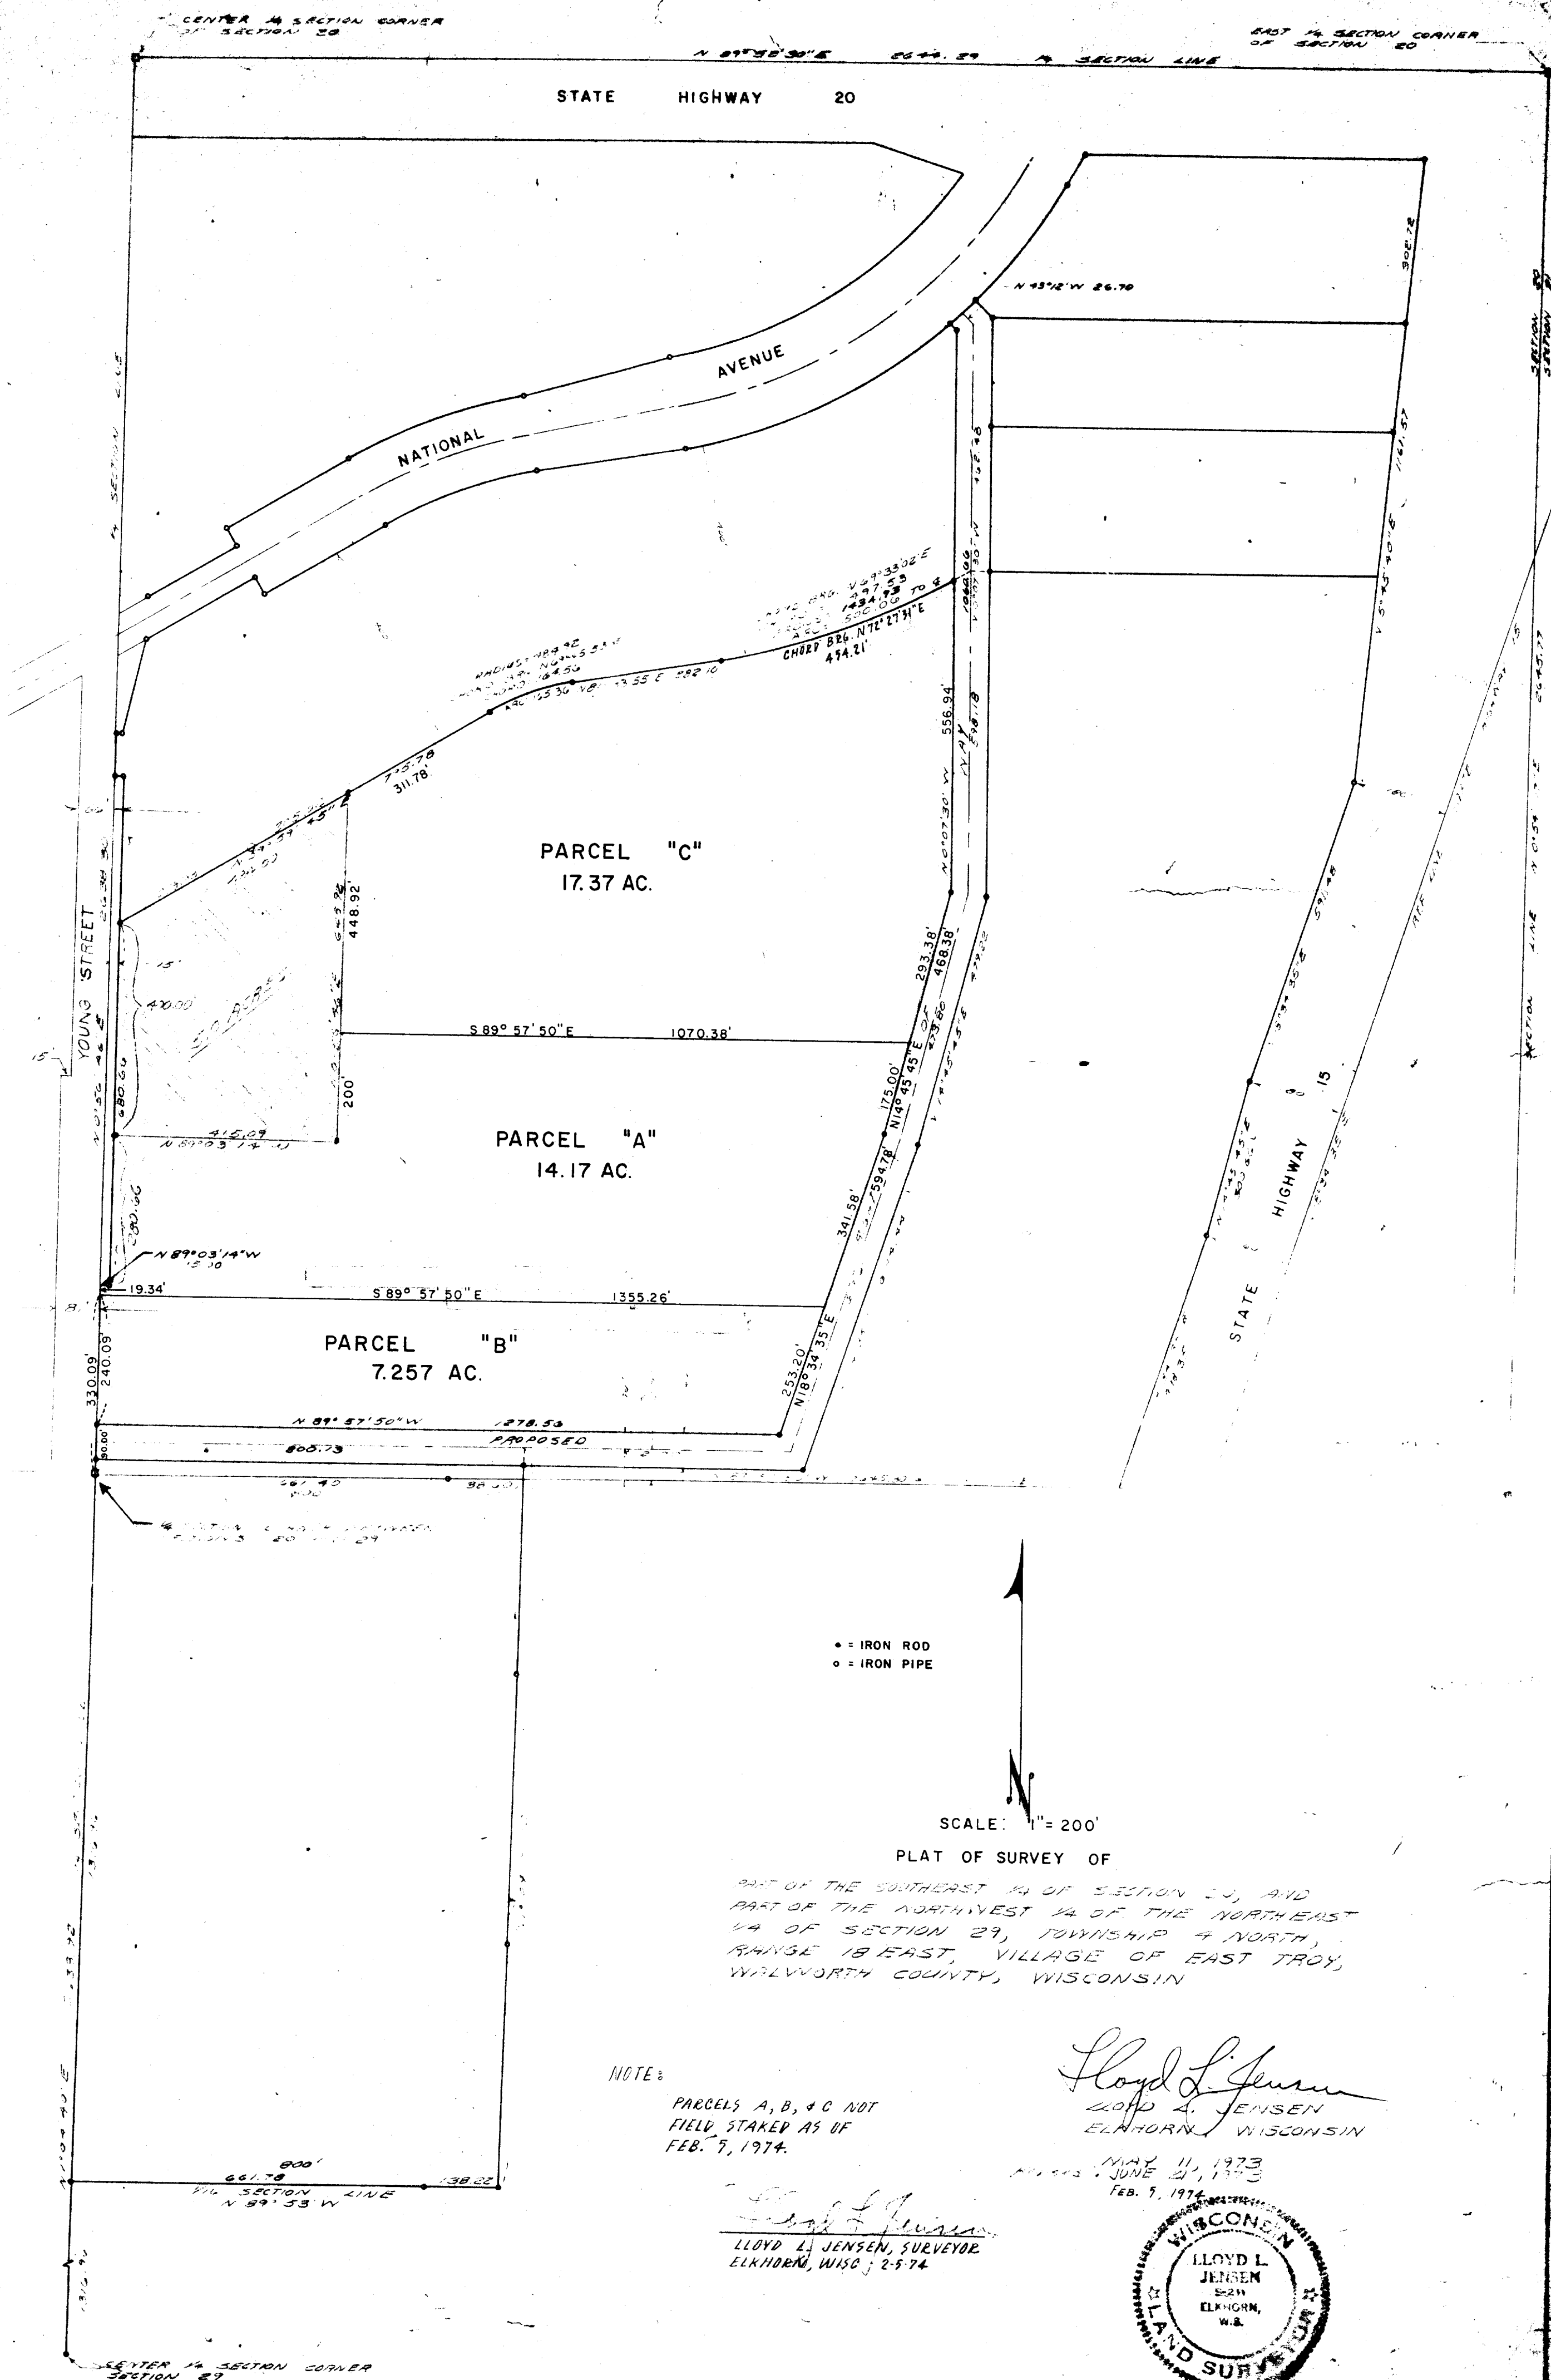

UP-209B3, 209B4

UP 207A
UP 209B1
209B2
209B3

 $3-90T$