PLAT OF SURVEY

BEING ALL OF LOT 58 OF LAKE BLUFF, LOCATED IN THE SW 1/4 OF SEC. 17 (GOVT LOT 3), T.4N., R.18E., VILLAGE OF EAST TROY, WALWORTH COUNTY, WI.

SURVEYOR:

DANIEL E. BEDNAR, RLS S-2812 YAGGY COLBY ASSOCIATES 501 MAPLE AVE DELAFIELD, WI 53018 (262) 646-6855

NOTES:

1. UTILITY EASEMENTS SHOWN PER FINAL PLAT--NO TITLE POLICY PROVIDED 2. THIS SURVEY IS SUBJECT TO ALL RESTRICTIONS AND NOTES SHOWN ON THE FINAL PLAT OF LAKE BLUFF RECORDED AT WALWORTH COUNTY REGISTER OF DEEDS OFFICE. 3. PENALTY FOR DISTURBING LOT CORNER MONUMENTS \$250.00 OR UP TO

1 YEAR IMPRISONMENT PER SS. 236.32(2) 4. EXPOSE SANITARY SEWER LATERAL PRIOR TO CONSTRUCTION TO VERIFY GRAVITY FLOW FROM BASEMENT


5. DUE TO SNOW COVER THE ACCURACY OF DRIVEWAYS, WALKS AND POTENTIAL STRUCTURES BURIED BY SNOW CAN NOT BE RELIED UPON.

BUILDING SETBACK PER MARKETING PLAT

FRONT - 25'

SIDE - 10'/25' TWO STORY

REAR - 25

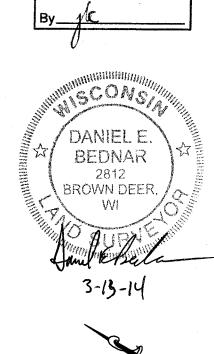

2 2014

SURVEY FOR: BIELINSKI HOMES, INC RE: GRIMM 1830 MEADOW LANE, SUITE A PEWAUKEE, WI 53072

Top of Foundation per MGP	865.71
Garage Grade	865.37
First Floor	866.91
Yard Grade	
Front	865.04
Exposure	
Rear	865.71
Wall Height per plans	8.00
Footing Grade	857.71
End of Drive Grade	863.26
Drive Length	40.50
Drive Grade	5.2%

- 1" IRON PIPE FOUND

- UTILITY BOX


 \times XXX.XX - EX. GROUND ELEV. AS OF DATE OF SURVEY

- BENCHMARK (AS NOTED)

ADJ. YARD GRADE PER MASTER GRADING PLAN

× XXX.XX - TOP OF STAKE ELEV.

- INLET

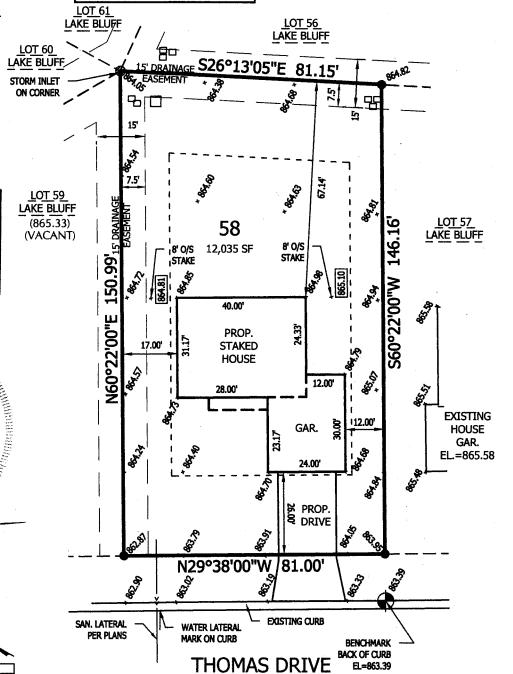

SURVEYOR'S CERTIFICATE:

SCALE: 1" = 30

I HEREBY CERTIFY THAT I HAVE SURVEYED THE ABOVE DESCRIBED PROPERTY AND THAT THE ABOVE MAP IS A TRUE REPRESENTATION THEREOF AND SHOWS THE SIZE AND LOCATION OF THE PROPERTY, ITS EXTERIOR BOUNDARIES, THE LOCATION OF ALL VISIBLE STRUCTURES AND DIMENSIONS OF ALL PRINCIPAL BUILDINGS THEREON, BOUNDARY FENCES, APPARENT EASEMENTS, ROADWAYS, AND VISIBLE ENCROACHMENTS, IF ANY.

THIS SURVEY IS MADE FOR THE USE OF THE PRESENT OWNERS OF THE PROPERTY, AND ALSO THOSE WHO PURCHASE, MORTGAGE, OR GUARANTEE THE TITLE THERETO WITHIN ONE (1) YEAR FROM DATE HEREOF.

YAGGY COLBY ASSOCIATES 501 MAPLE AVE., DELAFIELD, WI 53018 262-646-6855 PATH: P:\B12682\DWG\058 POS.DWG



THE UTILITIES SHOWN IN THIS PLAT ARE AS OBSERVED IN THE FIELD, NO UNDERGROUND UTILITIES HAVE BEEN LOCATED. THE CONTRACTOR SHALL BE RESPONSIBLE FOR OBTAINING EXACT LOCATIONS AND ELEVATIONS OF ALL UTILITIES FROM THE OWNERS OF THE RESPECTIVE UTILITIES., ALL UTILITIES SHALL BE NOTIFIED BY THE CONTRACTOR 72 HOURS PRIOR TO EXCAVATION.

66' ROW