ABERNATHY and ASSOCIATES Kenneth B. Abernathy Jr. Wisconsin Registered Land Surveyor S-1594

Rt. 3, Box 273 Elkhorn, Wisconsin 53121 Phone: (414) 723-4260 (office) (414) 723-4813 (residence)


PLAT OF SURVEY

LOT 74 OF FOURTH ADDITION TO GLENN VIEW ESTATES SUBDIVISION, LOCATED IN THE NORTHWEST 1/4 OF SECTION 20, TOWN 4 NORTH, RANGE 18 EAST, VILLAGE OF EAST TROY, WALWORTH COUNTY, WISCONSIN.

ORDERED BY: NEUMANN DEVELOPMENTS, INC. SUITE 206

4450 MILTON AVENUE

JANESVILLE, WISCONSIN 53546

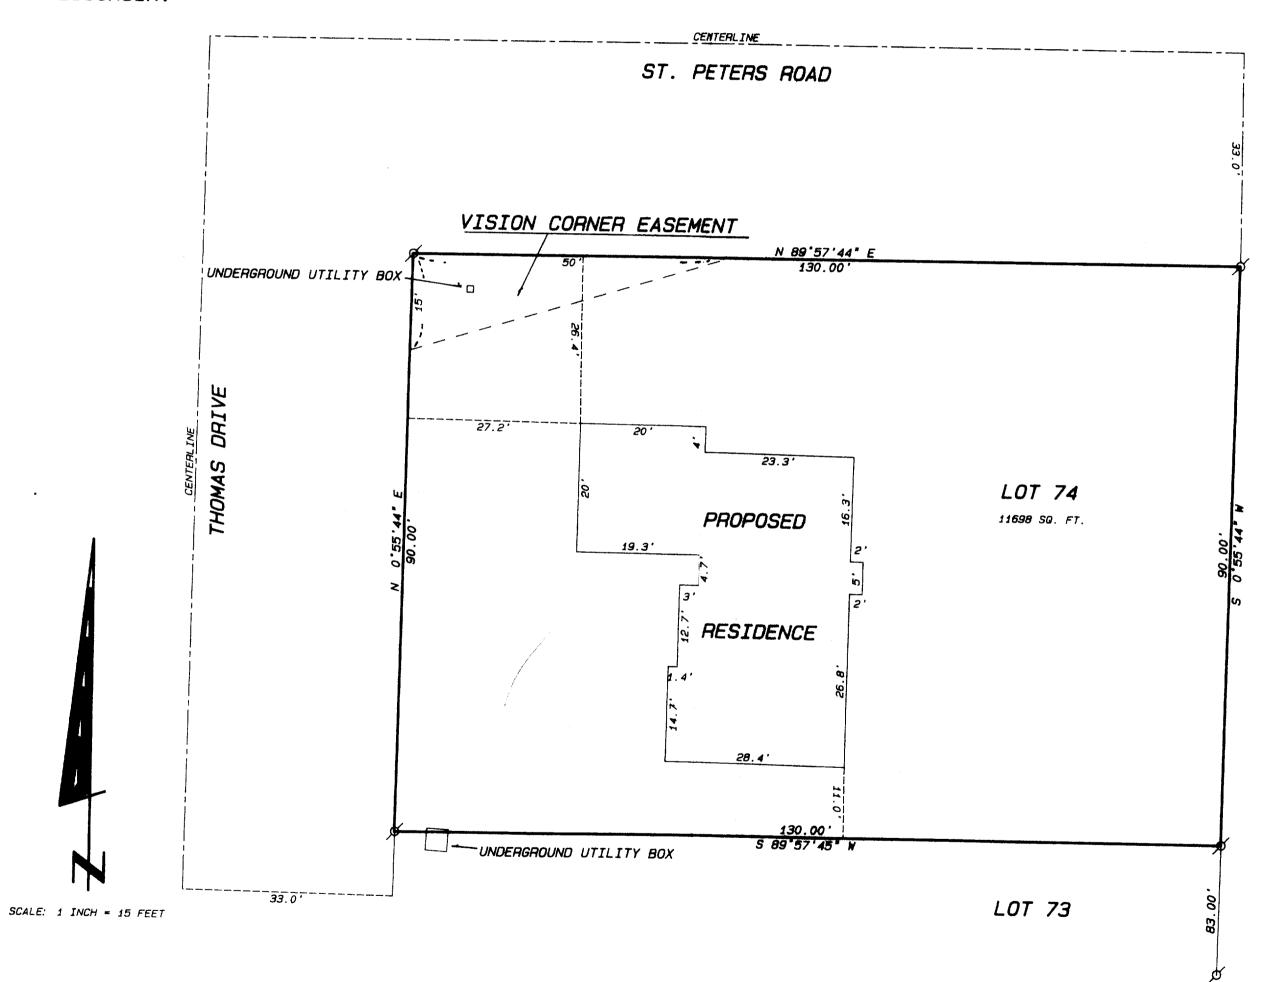

SUBJECT TO ALL EASEMENTS RECORDED OR UNRECORDED

LOT 20 FIRST ADD. GLENN VIEW **ESTATES**

Legend

FOUND IRON ROD

□ FOUND BRASS CAPPED MONUMENT FOUND CONCRETE MONUMENT

CHISEL CUT IN CONCRETE

SET IRON ROD, 24" LONG, WEIGHING 1.5 LBS./LINEAL FT., 3/4" DIA. SET IRON ROD, 30" LONG, WEIGHING 4.5 LBS./LINEAL FT., 1-11/16" DIA.

(xx) RECORDED AS DIMENSION

SCALE: 1"= 15 FEET

------ EXISTING FENCE

"I hereby certify that I have surveyed the above described property and that the above map is a true representation thereof and shows the size and location of the property, its exterior boundaries, the location of all visible structures and dimensions of all principal buildings thereon, boundary fences, apparent easements, roadways and visible encroachments, if any."

"This survey is made for the use of the present owners the property, and also those who purchase, mortgage of guarantee the title thereto within one year from date

KENNETH B. ABERNATHY, JR. WISCONSIN REGISTERED LAND SURVEYOR,

Date: MAY 10. 1994 Job No. 94.501



S-1594