
## **PLAT OF SURVEY**

LOT 99, STERLING OAKS ADDITION NO. 1, being a part of the Northwest 1/4 and Southwest 1/4 of the Northeast 1/4 and a part of the Northeast 1/4 and Southeast 1/4 of the Northwest 1/4, all in Section 20, Town 4 North, Range 18 East, Village of East Troy, Walworth County, Wisconsin.

Surveyed for: Bielinski Bros. Builders Inc./Anthony Lashay and Trisha Jackson

Suggested yard grade per grading plan: 852.2/854.2

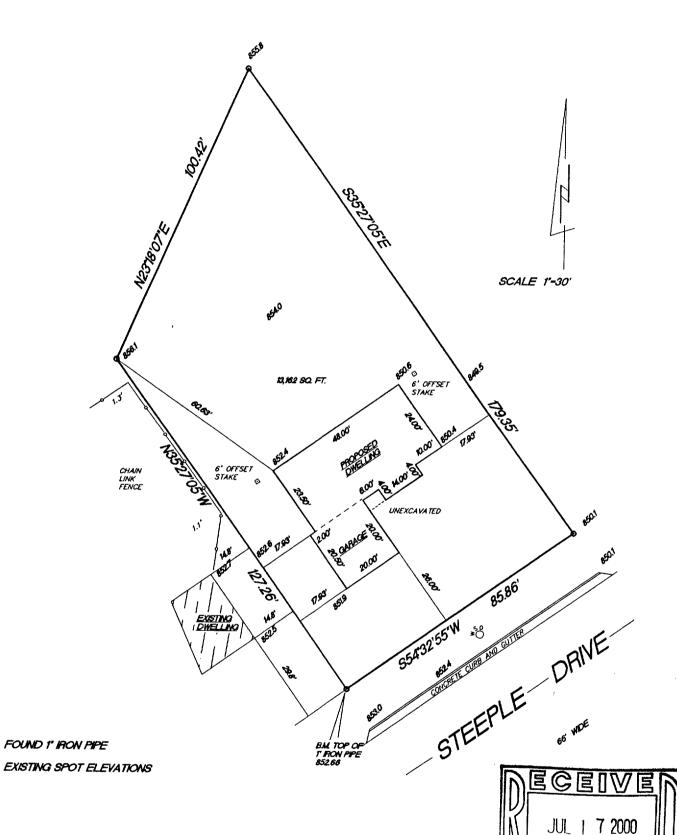

"I hereby certify that I have surveyed the above described property and that the above map is a true representation thereof and shows the size and location of the property, its exterior coundaries, the location of all visible structures and dimension of all principal buildings thereon, boundary fences, apparent assements, roadways and encroachments if any."

"This survey is made for the use of the present owners of the roperty, and also those who purchase, mortgage or guarantee the the thereto within one year from date hereof."

 5/25/00
 TEP/SW

 DATE
 FIELD WORK BY

KETTLE MORAINE SURVEYING
W356 S9050 Godfrey Lane
Eagle Wisconsin 53119
P.O. Box 357
(262) 594-3484
Terrance E. Pisarek R.L.S.

THIS IS NOT AN ORIGINAL SURVEY UNLESS THE SEAL IS RED.

TEP

00147

DRAWN BY

JOB NUMBER

KST01-29