


202 West Street Johnson Creek, WI 53038 (920) 699-3305

A	B	C	D	E	F	G

FOR LOT 4 OF CRYSTAL ACRES, PART OF THE NW 1/4 AND NE 1/4 OF THE  
SOUTHWEST QUARTER OF SECTION 20, TOWN 4 NORTH, RANGE 18 EAST,  
VILLAGE OF EAST TROY, WALWORTH COUNTY, WISCONSIN.

**S.T.H. "20"**  
(R-O-W VARIES)

PROPOSED FIRST FLOOR ELEVATION: 843.35  
PROPOSED TOP OF FOUNDATION: 842.47  
PROPOSED FINISHED YARD GRADE: 841.80  
PROPOSED TOP OF FOOTING: 834.47  
(ASSUMING 8' FOUNDATION WALL)

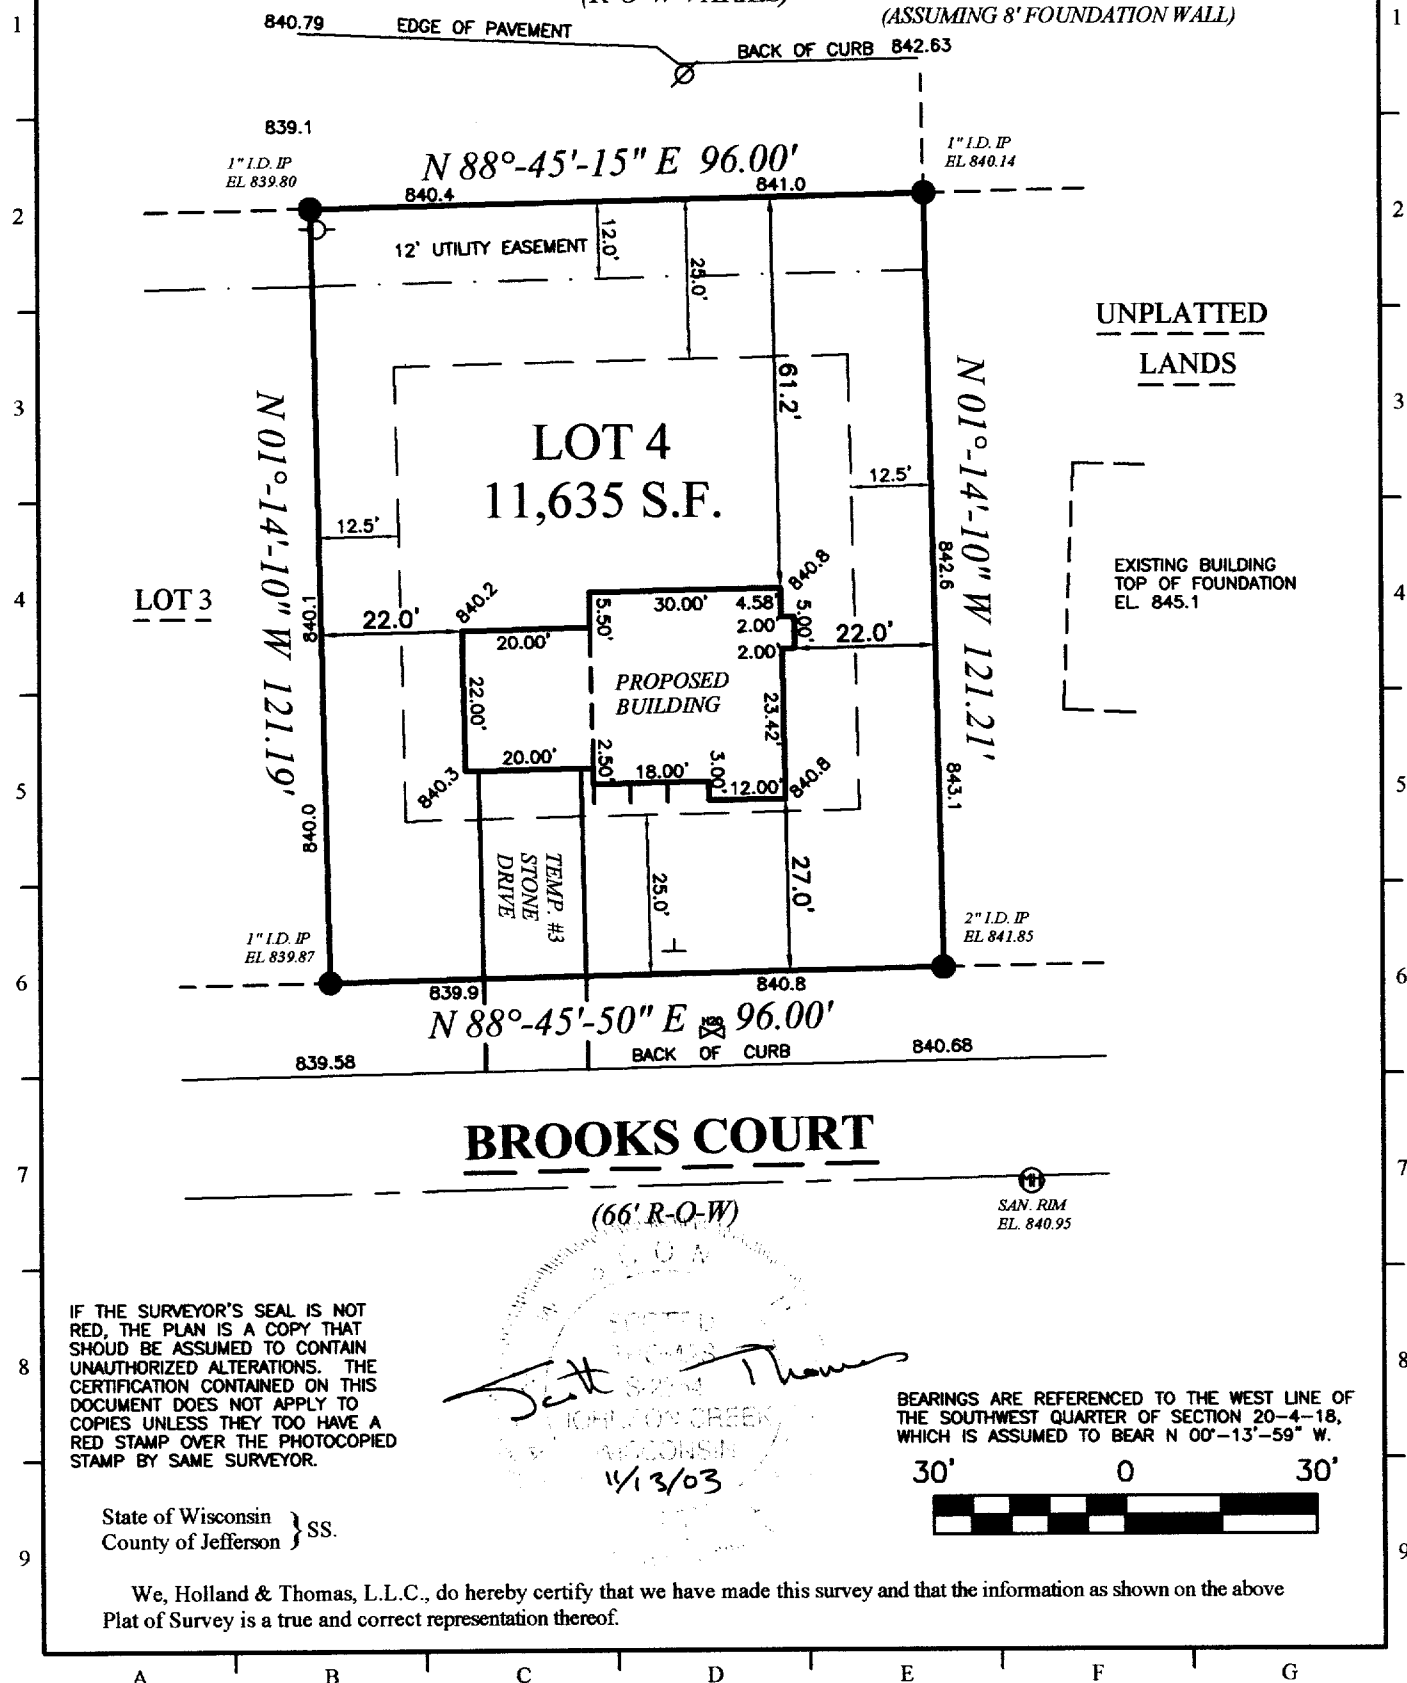

**NOTE: EXCAVATOR AND MASON MUST USE BENCH MARKS SHOWN ABOVE TO VERIFY ELEVATIONS.**

**LEGEND:** These standard symbols may be found in the drawing.

- |   |                            |       |                   |
|---|----------------------------|-------|-------------------|
| ● | Lot Corner (Found) w/desc. | — . — | Easement Boundary |
| ⊥ | Lateral End                | — — — | Setback Line      |
| ○ | Utility Pedestal           |       |                   |
| ⊗ | Man Hole w/type            |       |                   |
| ⊗ | Water Valve                |       |                   |
| ⊗ | Utility Pole               |       |                   |

**BUILDER: BROOKSTONE HOMES, INC.**  
1230 CORPORATE CENTER DRIVE  
SUITE 200  
OCONOMOWOC, WI 53066  
PH: (262) 567-5700  
FAX: (262) 567-7228

JAN 20

C:\Holland&Thomas\2003\0311\0311109.dwg; Drawn By: NLH; Checked By: SDT; 11-13-03.

RCRA-4

003-864