

PLAT OF SURVEY
-OF-


LOT 904, INITIAL PHASE OF DEVELOPMENT FOR EASTTOWN MANOR CONDOMINIUM, located in part of the Southwest 1/4 of Section 5, Township 2 North, Range 17 East, in the City of Elkhorn, Walworth County, Wisconsin.

Proposed house was staked on actual corners with 7 foot control on the longest house line. The Contractor will be responsible to field verify all stakes for location and dimension prior to construction. If any discrepancies should arise, notify this office at once.

Survey For: Southeastern Housing Corp.


Proposed Fn. Fl.: _____

Proposed Yd. Gr.: _____

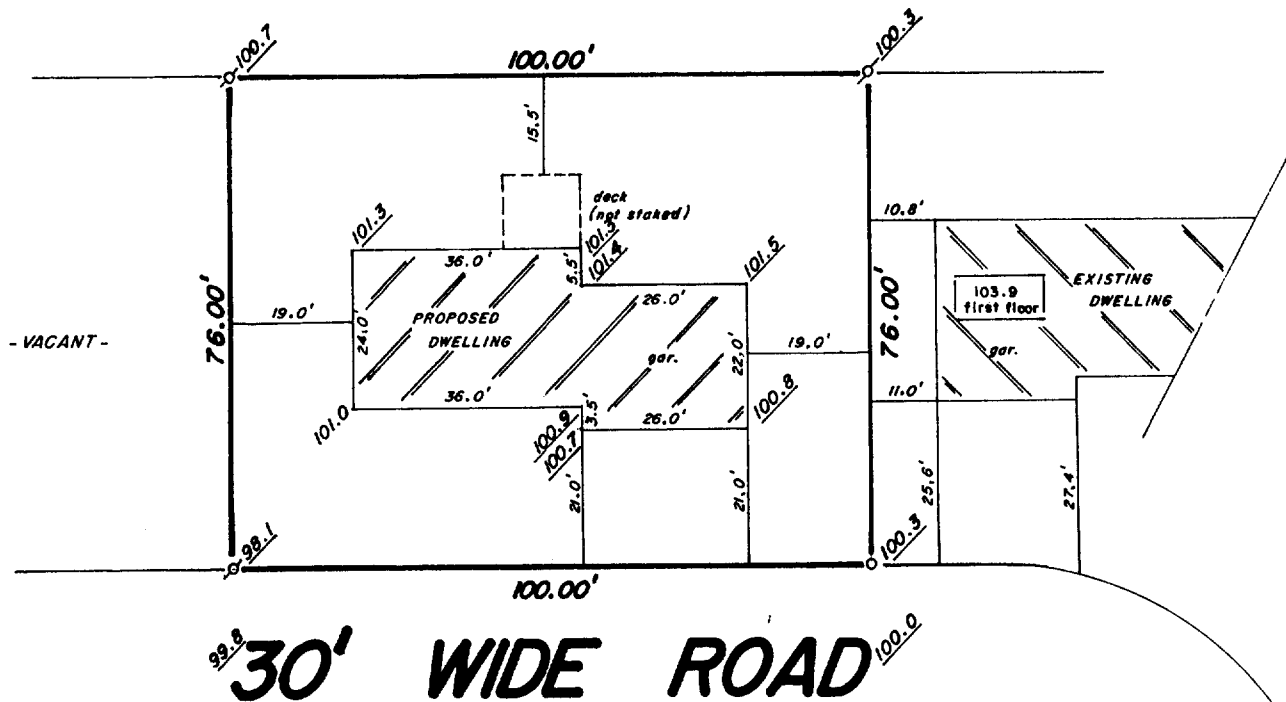


SCALE: 1" = 30'

LEGEND
○ FOUND IRON PIPE
○ FOUND IRON ROD
● SET IRON PIPE
100.0 EXISTING ELEVATION

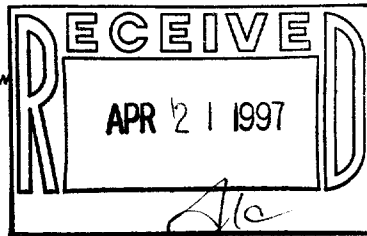

B.W. SURVEYING

Land Surveys
Mapping And Planning
425 Milwaukee Avenue
Burlington, WI 53105
(414) 767-0225

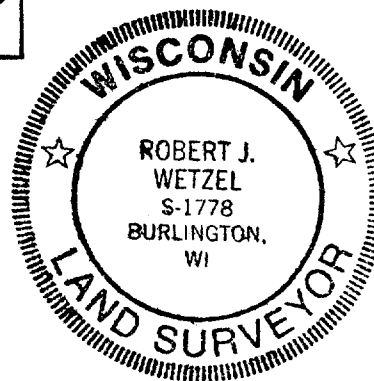

"I hereby certify that I have surveyed the above described property and that the above map is a true representation thereof and shows the size and location of the property, its exterior boundaries, the location of all visible structures and dimensions of all principal buildings thereon, boundary fences, apparent easements, roadways and encroachments, if any."

"This survey is made for the use of the present owners of the property, and those who purchase, mortgage, or guarantee the title thereto within one year from the date hereof."

THIS IS NOT AN ORIGINAL PRINT
UNLESS THIS SEAL IS RED

Robert J. Wetzel
ROBERT J. WETZEL
REGISTERED LAND SURVEYOR - 1778

9/13/96
DATE

2695
JOB NUMBER

LOT-904 004-1069