
PLAT OF SURVEY -0F-

LOT 900, INITIAL PHASE OF DEVELOPMENT FOR EASTOWN MANOR CONDOMINIUM, LOCATED IN PART OF THE SOUTHWEST 1/4 OF SECTION 5, TOWNSHIP 2 NORTH, RANGE 17 EAST IN THE CITY OF ELKHORN, WALWORTH COUNTY, WISCONSIN.

SOUTHEASTERN WISCONSIN HOUSING CORP. PREPARED FOR:

PROPOSED DWELLING WAS STAKED ON ACTUAL CORNERS WITH 7 FOOT CONTROL ON THE LONGEST HOUSE LINE. THE CONTRACTOR WILL BE RESPONSIBLE TO FIELD VERIFY ALL STAKES FOR LOCATION AND DIMENSION PRIOR TO CONSTRUC-TION. IF ANY DISCREPANCIES OCCUR NOTIFY THIS OFFICE AT ONCE.

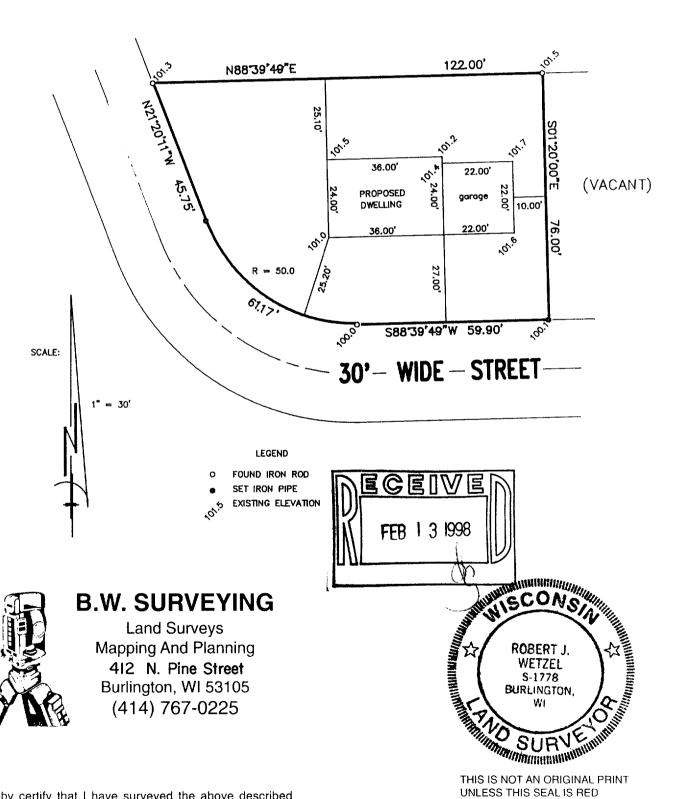

"I hereby certify that I have surveyed the above described property and that the above map is a true representation thereof and shows the size and location of the property, its exterior boundaries, the location of all visible structures and dimensions of all principal buildings thereon, boundary fences, apparent easements, roadways and encroachments, if any."

"This survey is made for the use of the present owners of the property, and those who purchase, mortgage, or guarantee the title thereto within one year from the date hereof.

DT-900

004-1087

JOB NUMBER

ROBERT J. WETZEL

1784 A

REGISTERED LAND SURVEYOR - 1778