


FOURTH AVE.

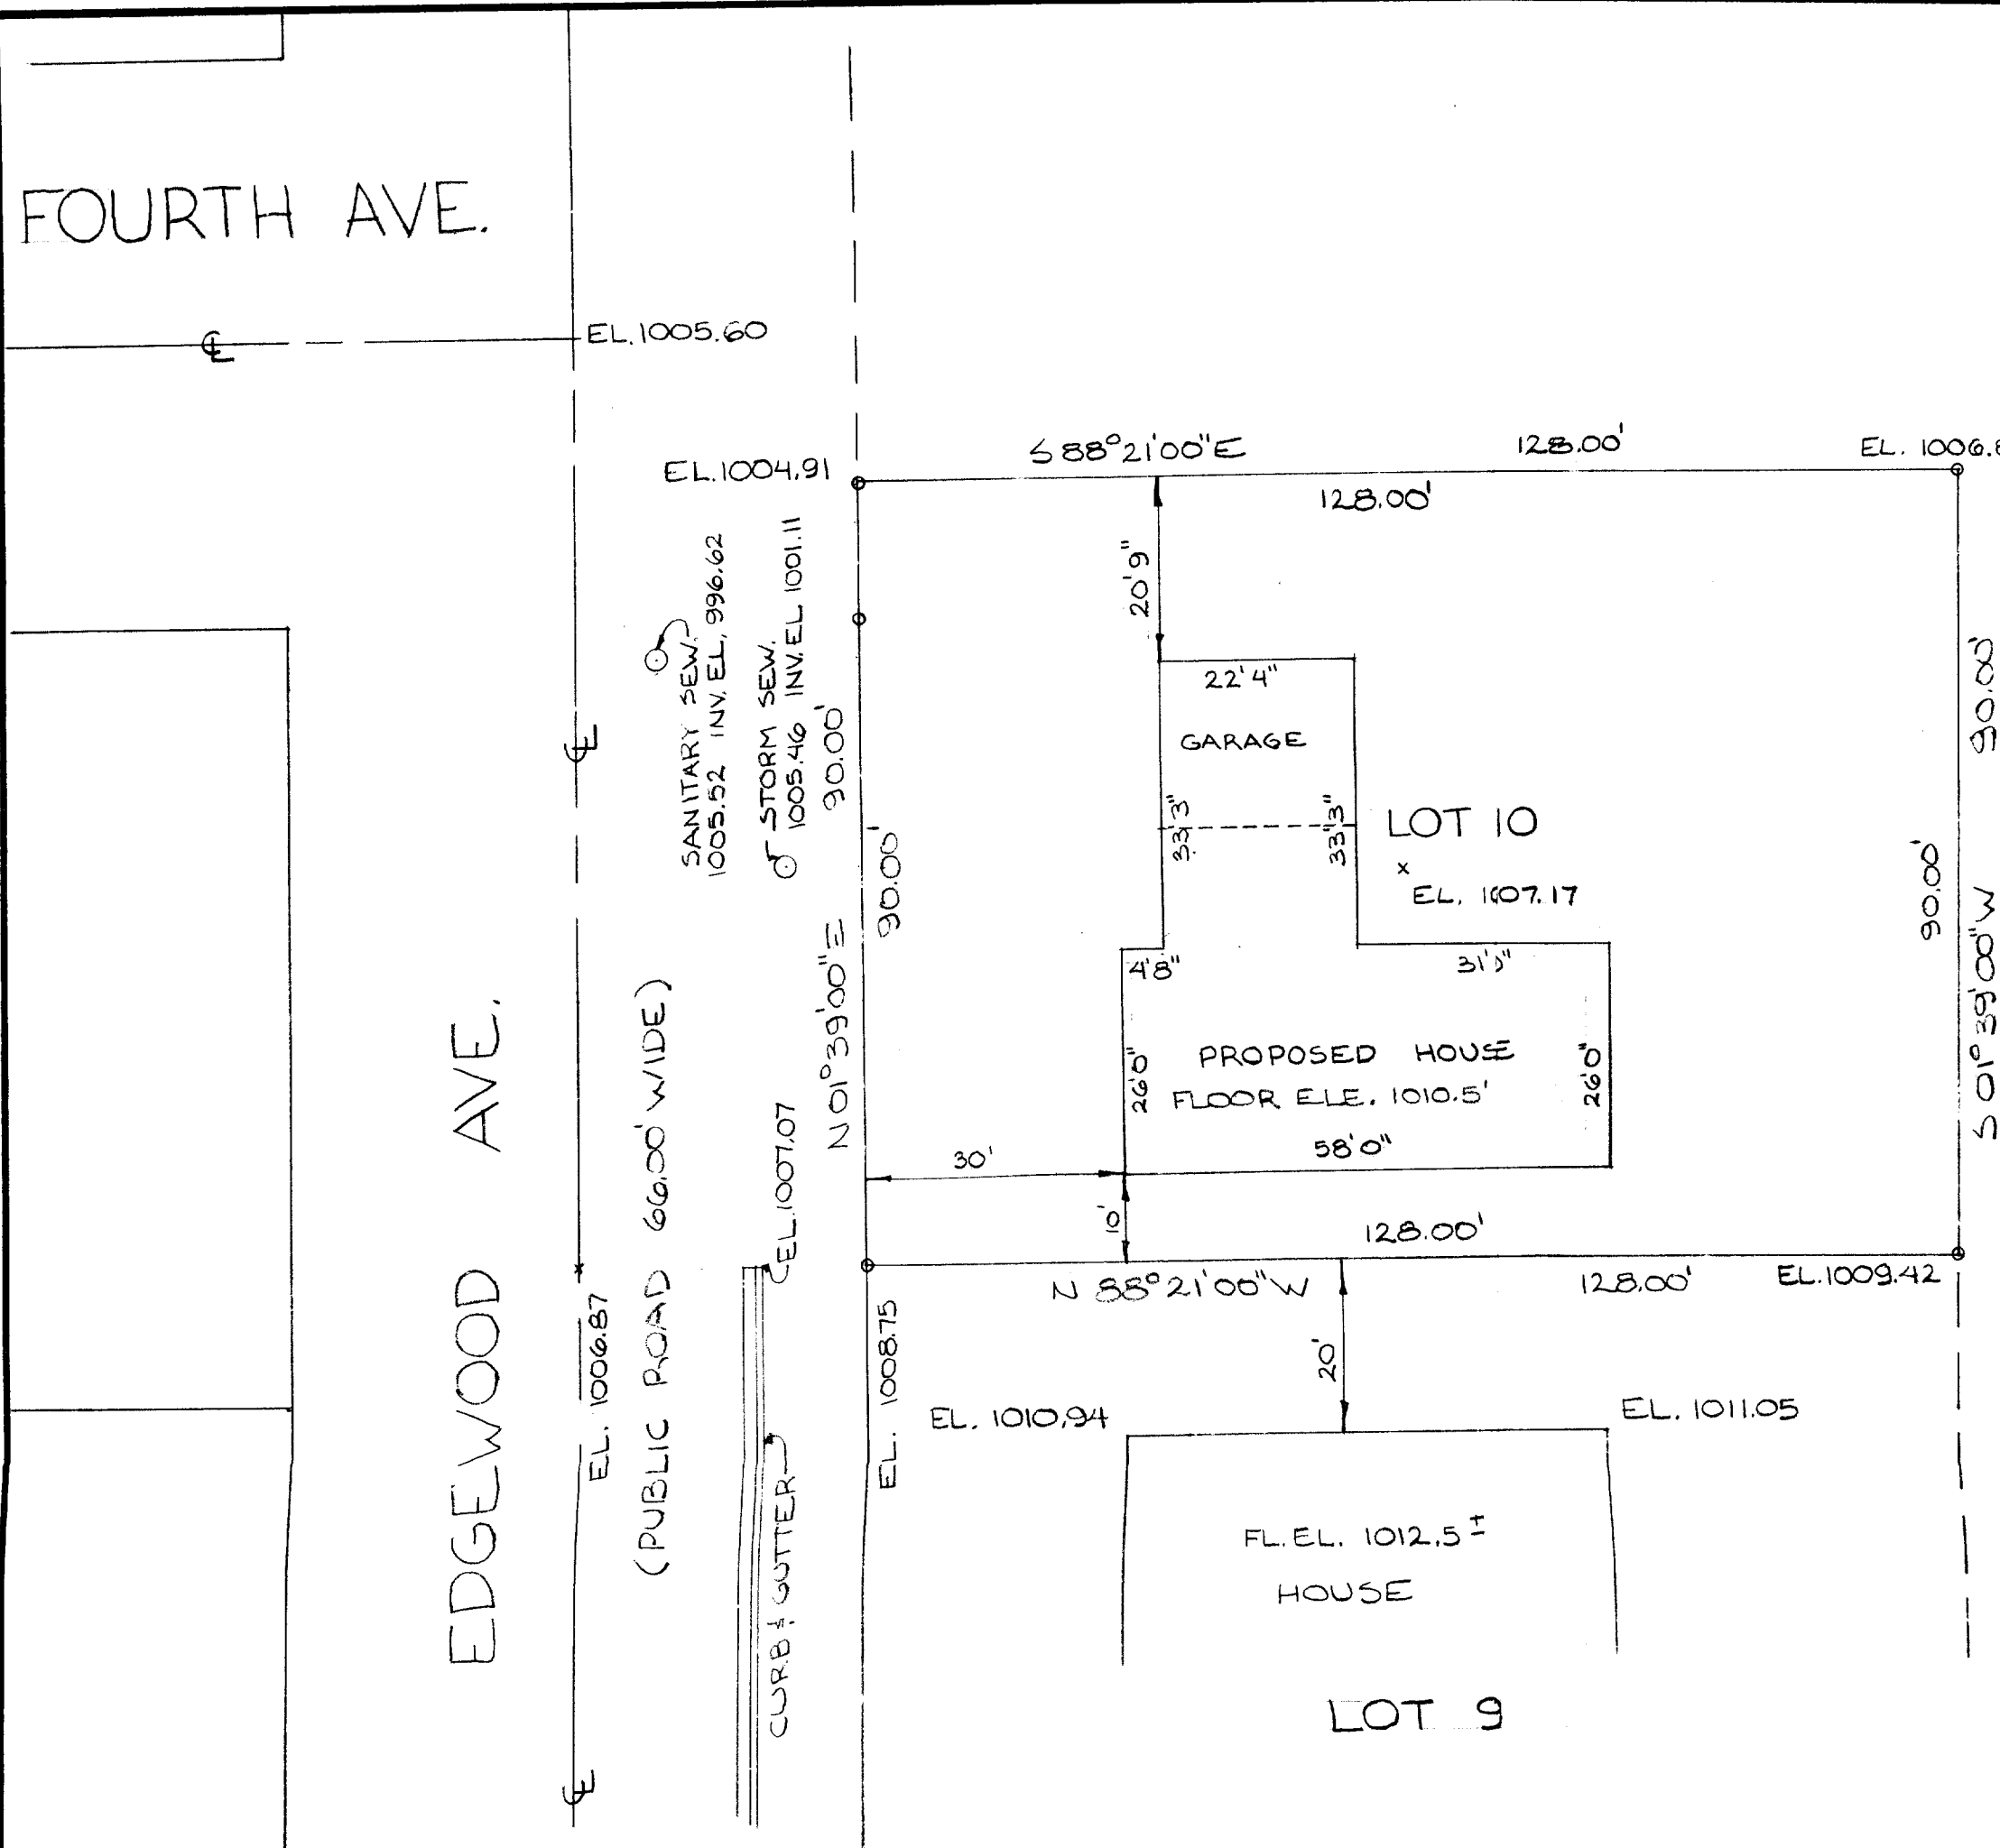

DESCRIPTION:


LOT 10, BLOCK 2, EDGEWOOD 3RD EDITION,  
CITY OF ELKHORN, WALWORTH COUNTY,  
WISCONSIN.

CERTIFICATE:

I, JOSEPH M. BIAGI, SURVEYOR, DO HEREBY  
CERTIFY THAT I HAVE SURVEYED THE  
LANDS HEREON DESCRIBED.

DATE: FEB 13, 1975

*Joseph M. Biagi*  
JOSEPH M. BIAGI  
ELKHORN, WISCONSIN

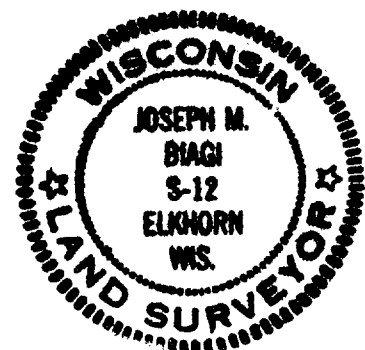

SCALE: 1"=20'  
0- INDICATES IRON PIPE

| REVISIONS |      |    | MR. GARY WELSH<br>ELKHORN, WISCONSIN |       |             |
|-----------|------|----|--------------------------------------|-------|-------------|
| NO.       | DATE | BY |                                      |       |             |
| 1         |      |    |                                      |       |             |
| 2         |      |    |                                      |       |             |
| 3         |      |    | DRAWN BY                             | SCALE | MATERIAL    |
| 4         |      |    | CHK'D                                | DATE  | DRAWING NO. |
| 5         |      |    | TRACED                               | APP'D |             |

SAN. SEW. AT WEST OAK LANE  
RIM EL. 1009.53 INV. EL. 997.71