


Plat of Survey

BUTENHOFF HOMES, INC.
Lewis Street

LOT 21 in HARMONY ACRES 1st ADDITION located in the N.W. 1/4 of Section 6, T. 2 N., R. 17 E., in the City of Elkhorn, Walworth County, Wisconsin.

PROPOSED FIRST FLOOR
ELEVATION 101.20
ELEVATION REFERENCE
TAKEN AS (Assume 4)

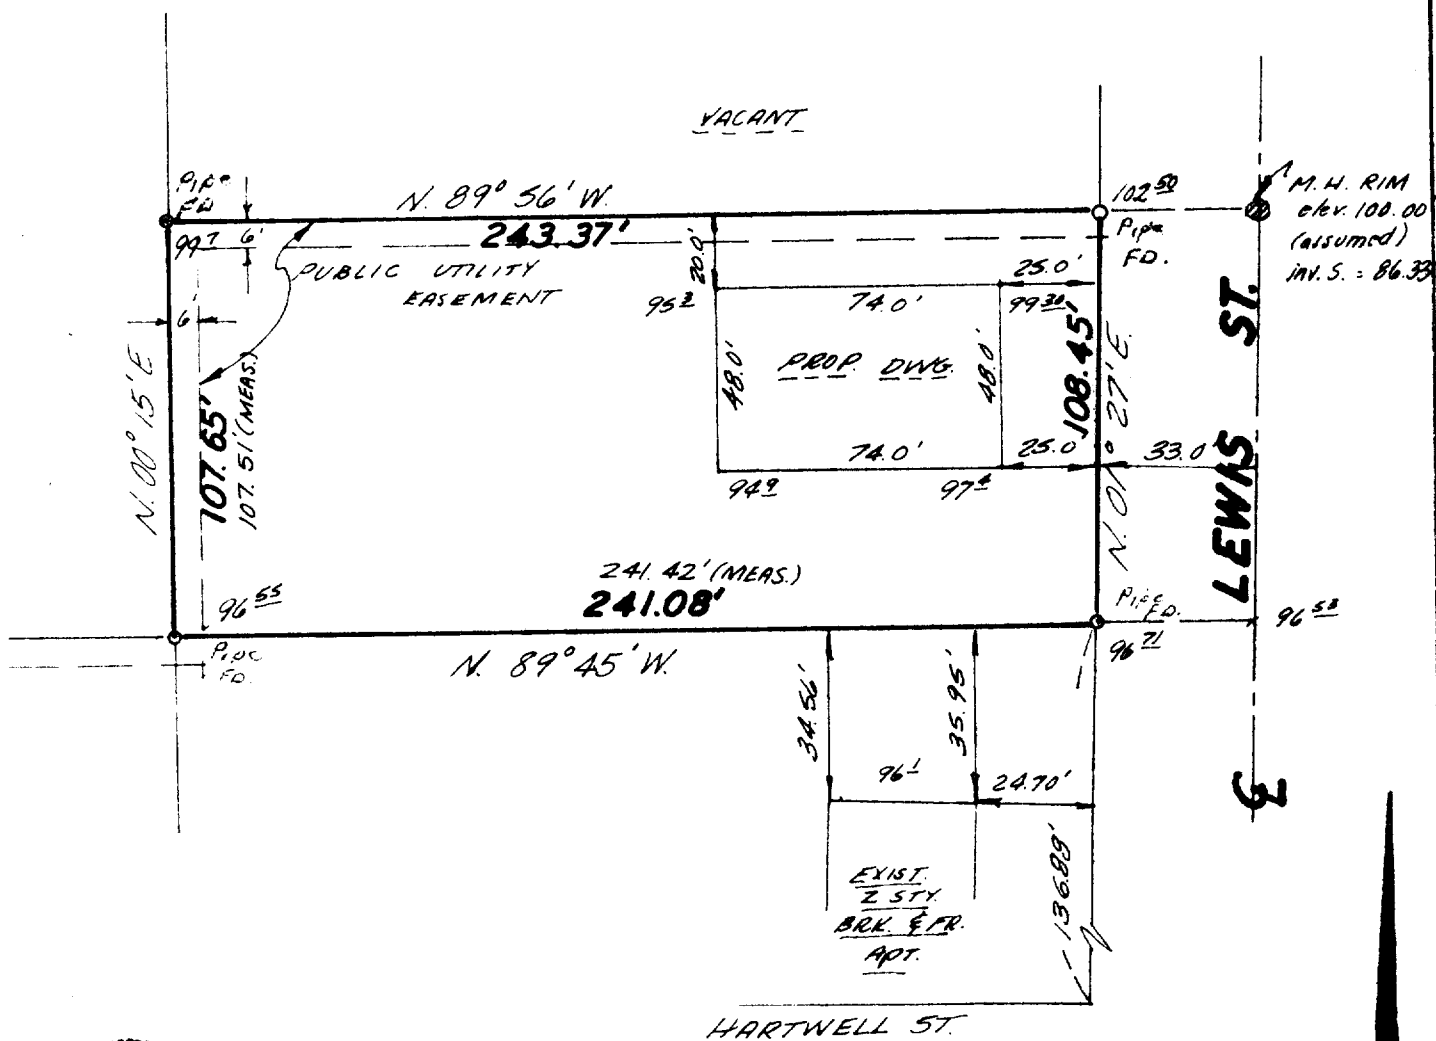

Scale 1" = 40'



**INMAN ENGINEERING
OF
MILWAUKEE, INC.
ENGINEERS - SURVEYORS**

State of Wisconsin)
Milwaukee County) ss I hereby certify that I have surveyed the above described property, that the above plat is a true
representation thereof and correctly shows the exterior boundary lines, location of principal buildings and other visible
improvements relative to said boundary lines.

Thomas Inman, Registered Land Surveyor

Date: 3/15/74
Job No: 8376

YHA1-9

4-112