

MAY 16 2000

FOUND IRON BAR STAKE IN CONCRETE 99.37' SOUTHERLY OF THE SOUTH LINE OF BLOCK 20 AND 0.57' WESTERLY OF THE WEST LINE OF BLOCK 20

WISCONSIN STREET



COURT STREET

BLOCK 20

WASHINGTON STREET

WALWORTH STREET

PROJECT PARCEL
7,447 SQ. FT.

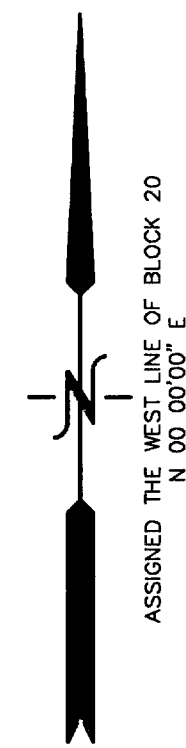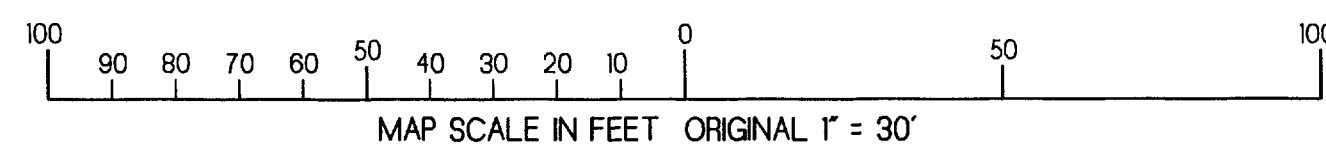


WISCONSIN STREET
66' WIDE R.O.W.

PAVEMENT
CONCRETE

PAVEMENT
CONCRETE

PLAT OF SURVEY

THE NORTH 55.72' OF THE SOUTH 58.22' OF
LOT 7 OF BLOCK 20 OF THE ORIGINAL PLAT
CITY OF ELKHORN, WALWORTH COUNTY, WISCONSIN

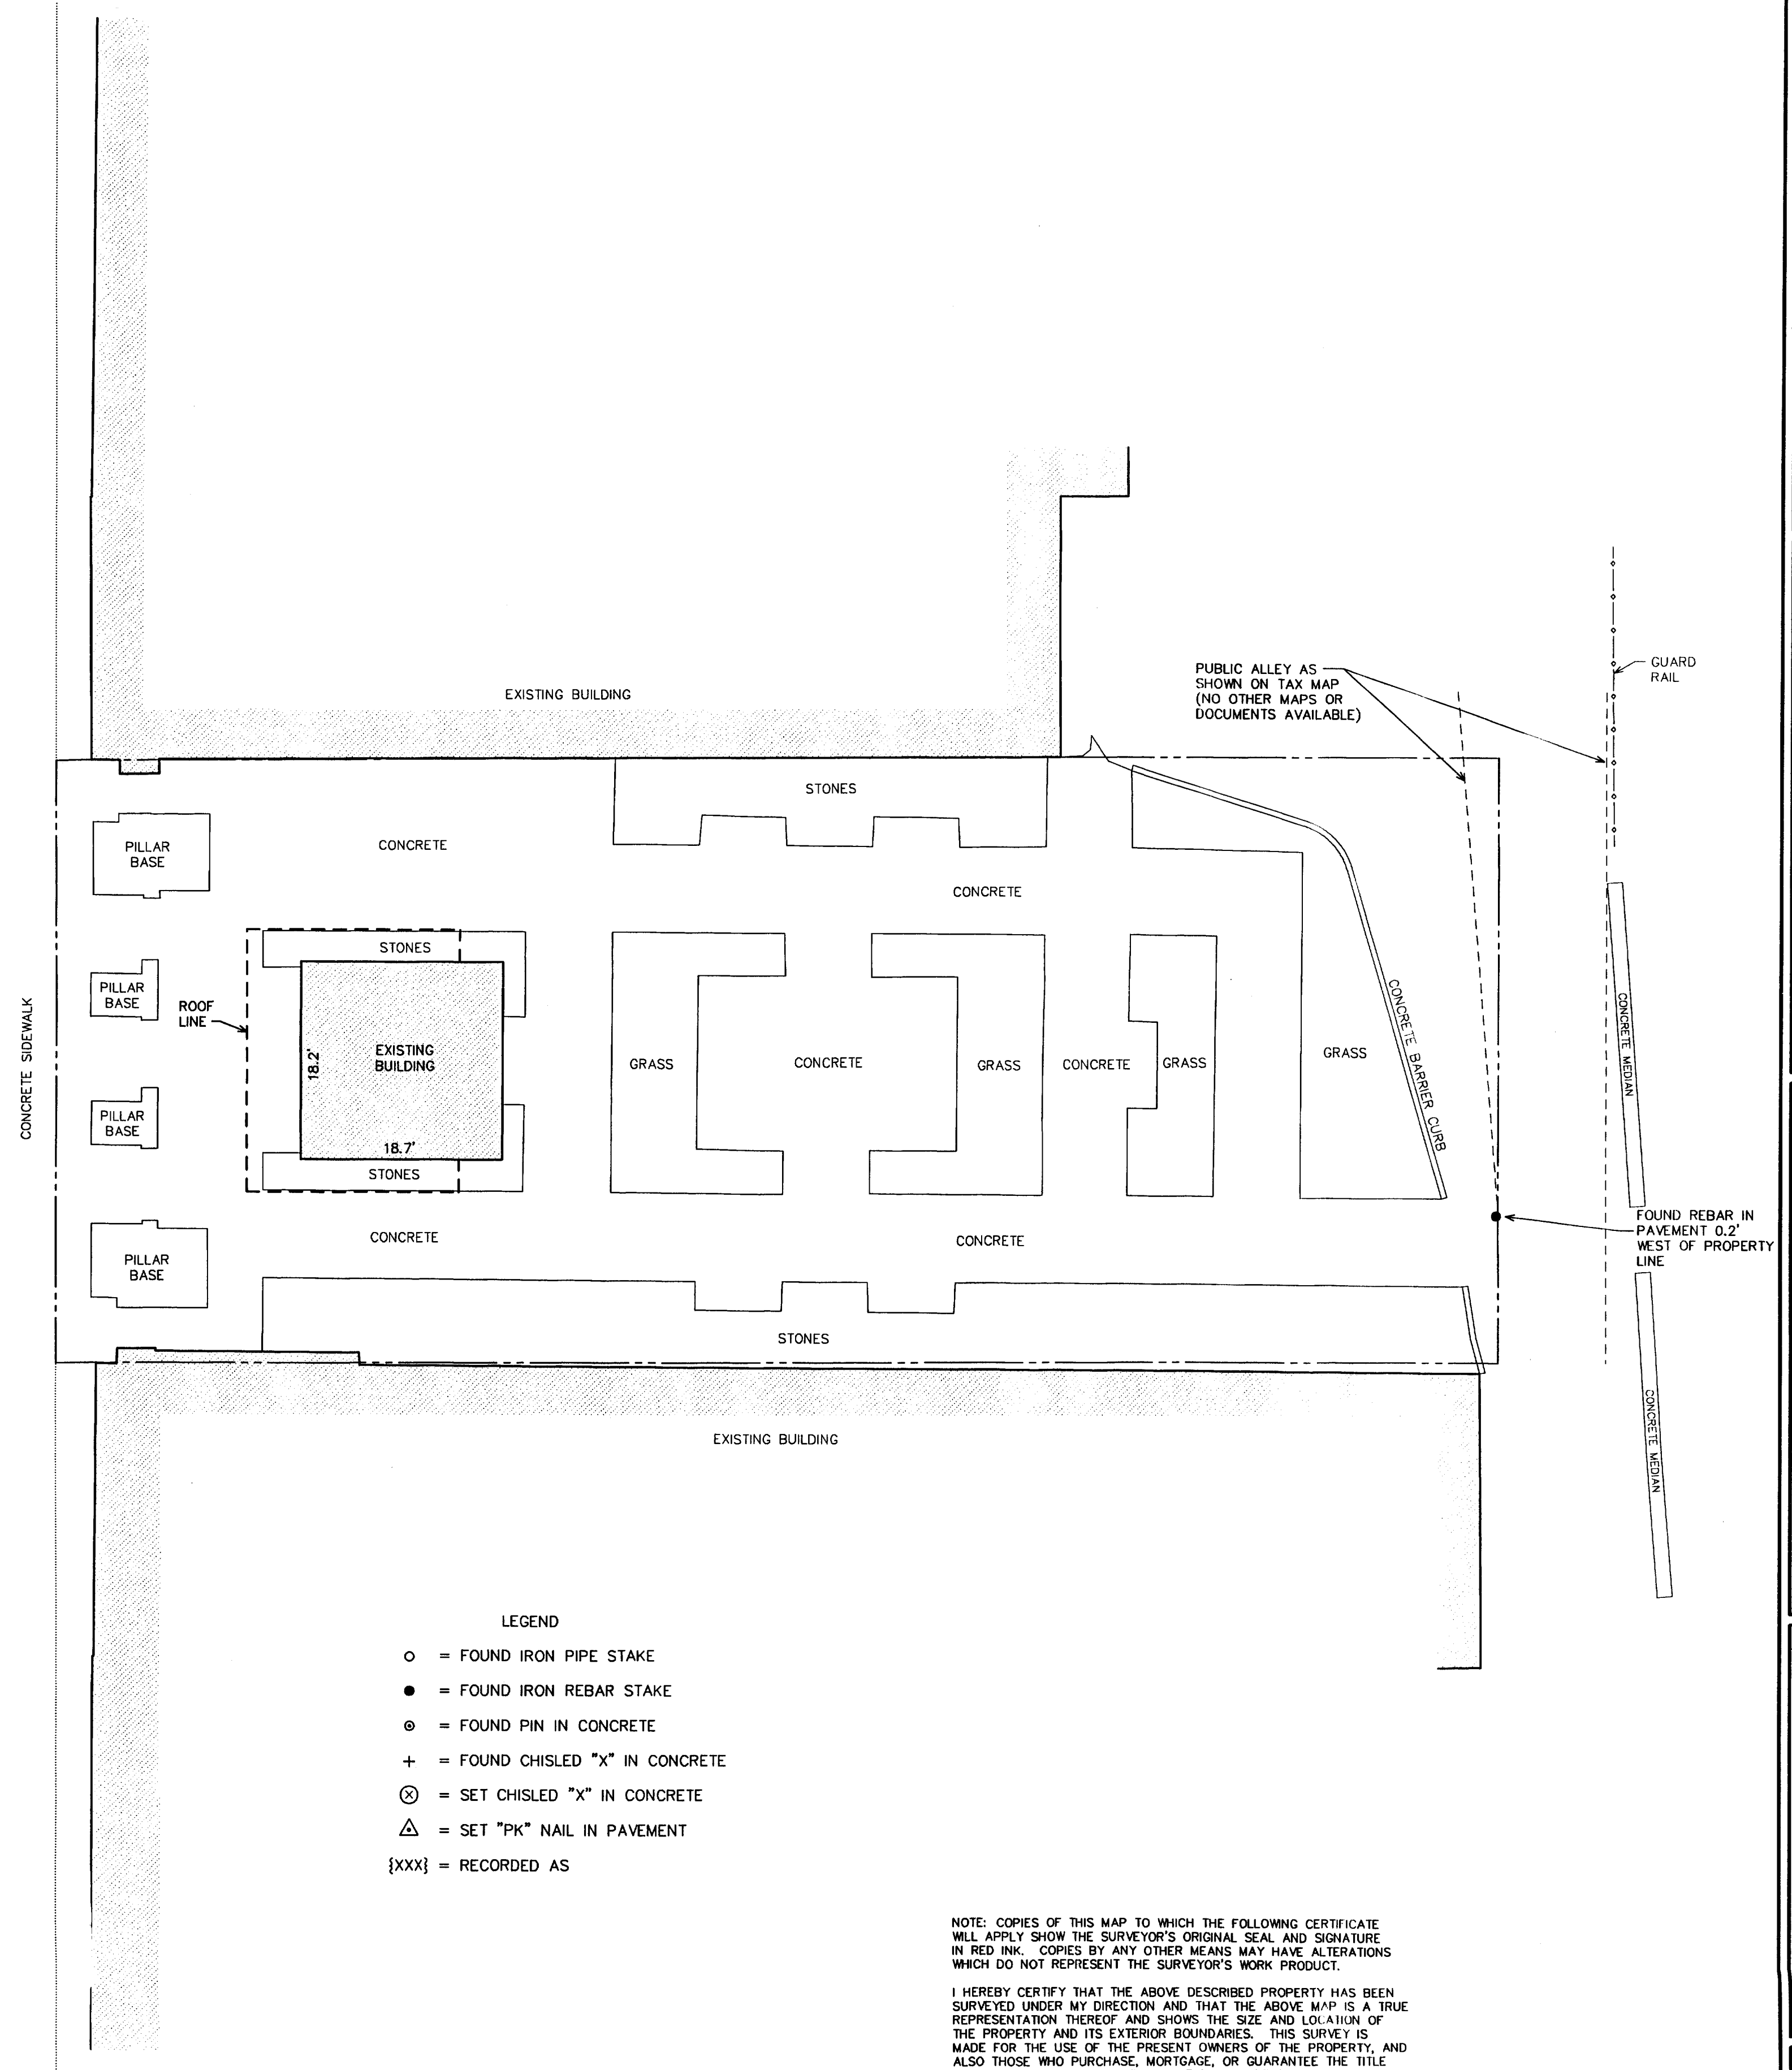


- LEGEND
- = FOUND IRON PIPE STAKE
 - = FOUND IRON REBAR STAKE
 - ⊙ = FOUND PIN IN CONCRETE
 - + = FOUND CHISLED "X" IN CONCRETE
 - ⊗ = SET CHISLED "X" IN CONCRETE
 - △ = SET "PK" NAIL IN PAVEMENT
 - {xxx} = RECORDED AS

NOTE: COPIES OF THIS MAP TO WHICH THE FOLLOWING CERTIFICATE WILL APPLY SHOW THE SURVEYOR'S ORIGINAL SEAL AND SIGNATURE IN RED INK. COPIES BY ANY OTHER MEANS MAY HAVE ALTERATIONS WHICH DO NOT REPRESENT THE SURVEYOR'S WORK PRODUCT.

I HEREBY CERTIFY THAT THE ABOVE DESCRIBED PROPERTY HAS BEEN SURVEYED UNDER MY DIRECTION AND THAT THE ABOVE MAP IS A TRUE REPRESENTATION THEREOF AND SHOWS THE SIZE AND LOCATION OF THE PROPERTY AND ITS EXTERIOR BOUNDARIES. THIS SURVEY IS MADE FOR THE USE OF THE PRESENT OWNERS OF THE PROPERTY, AND ALSO THOSE WHO PURCHASE, MORTGAGE, OR GUARANTEE THE TITLE THERETO WITHIN ONE YEAR FROM THE DATE HEREOF.

DATED: 5-16-2000

PETER S. GORDON R.L.S. 2101

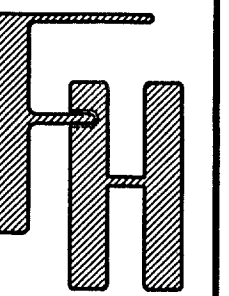

PLAT OF SURVEY

WORK ORDERED BY -
DENISE HEGLAND
BANK ONE
P.O. BOX 580
ELKHORN, WI 53121

FARRIS, HANSEN & ASSOCIATES, INC.
ENGINEERING - ARCHITECTURE - SURVEYING
7 RIDGWAY COURT P.O. BOX 437
ELKHORN, WISCONSIN 53121
OFFICE: (262) 723-2098 FAX: (262) 723-5886

REVISIONS

PROJECT NO.
5578
DATE
05/16/2000
SHEET NO.
1 OF 1