

FOURTH AVE.

EL. 1006.46

EL. 1005.49

CURB/GUTTER

EL. 1006.59

CATCH BASIN
1005.51 INV. EL. 1002.31

EL. 1006.14

N 88° 19' 39" W

120.27'

EL. 1006.15

LOT 4

LOT 3

90.05'

34'

120.27'

30'

90.00'

PROPOSED HOUSE

26'

26'

EL. 1005.26

FLOOR
EL. 1011.19

HOUSE

26'

50° 29' 57" W
EL. 1007.91

90.05'

S 88° 20' 11" E

120.09'

120.09'

N 01° 39' 00" E

EL. 1006.99

EDGEWOOD AVE.

EL. 1007.30

SANITARY SEWER
1005.52 INV. EL. 996.42

STORM SEWER
1005.46 INV. EL. 1001.11

DESCRIPTION:


LOT 3, BLOCK 6, EDGEWOOD 3RD ADD.
CITY OF ELKHORN, WALWORTH COUNTY,
WISCONSIN.

CERTIFICATE:

I, JOSEPH M. BIAGI, SURVEYOR, DO HEREBY
CERTIFY THAT I HAVE SURVEYED THE
LANDS HEREON DESCRIBED.

DATE: NOV. 12, 1975

Joseph M. Biagi
JOSEPH M. BIAGI RLS 12
ELKHORN, WISCONSIN

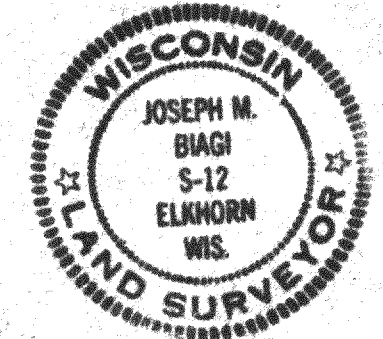

LEGEND:

SCALE: 1"=20'
O - INDICATES IRON PIPE FOUND
• - INDICATES IRON PIPE SET

REVISIONS			MR. DAN GREIBEL ELKHORN, WISCONSIN		
NO.	DATE	BY	LOT 3, BIK 6, EDGEWOOD 3RD ADD. CITY OF ELKHORN, WISCONSIN		
1			DRAWN BY	SCALE	MATERIAL
2			CHK'D	DATE	DRAWING NO.
3			TRACED	NOV. 12, 1975	110-75
4				APP'D	
5					

VEA 3-6