

PLAT OF SURVEY

RSV ENGINEERING, INC.
ENGINEERS, PLANNERS, SURVEYORS
CONSTRUCTION MANAGERS
ENVIRONMENTAL SCIENTISTS
801 MAIN STREET, MUKWONAGO, WISCONSIN 53149 (262) 363-2004

FOR: DAVID KLIMEK

REV: 8/21/2002
DATE: 5/3/2001

DESCRIPTION:

LOT 38 OF ELKHORN WEST LOCATED IN THE NORTHEAST $\frac{1}{4}$ OF THE SOUTHEAST $\frac{1}{4}$ AND THE SOUTHEAST $\frac{1}{4}$ OF THE SOUTHEAST $\frac{1}{4}$ OF SECTION 35, T3N, R16E AND THE NORTHEAST $\frac{1}{4}$ OF THE NORTHEAST $\frac{1}{4}$ OF SECTION 2, T2N, R16E, CITY OF ELKHORN, WALWORTH COUNTY, WISCONSIN

LEGEND

- SET 1" IRON PIPE
- ⦿ SET 2" IRON PIPE
- 1043.39 TOP OF HUB ELEVATION
- *1044.87 SPOT ELEVATION
- ← SURFACE FLOW

CURVE TABLE DATA


NO.	DELTA	RADIUS	ARC	CHD. BRG.	CHD. L.
C1	40° 40' 52"	66.00'	46.86'	S76° 04' 45"E	45.88'

1043.39 TOP OF HUB ELEVATION

*1044.87 SPOT ELEVATION

← SURFACE FLOW

SUGGESTED YARD
GRADE=1046.0
PER GRADING PLAN


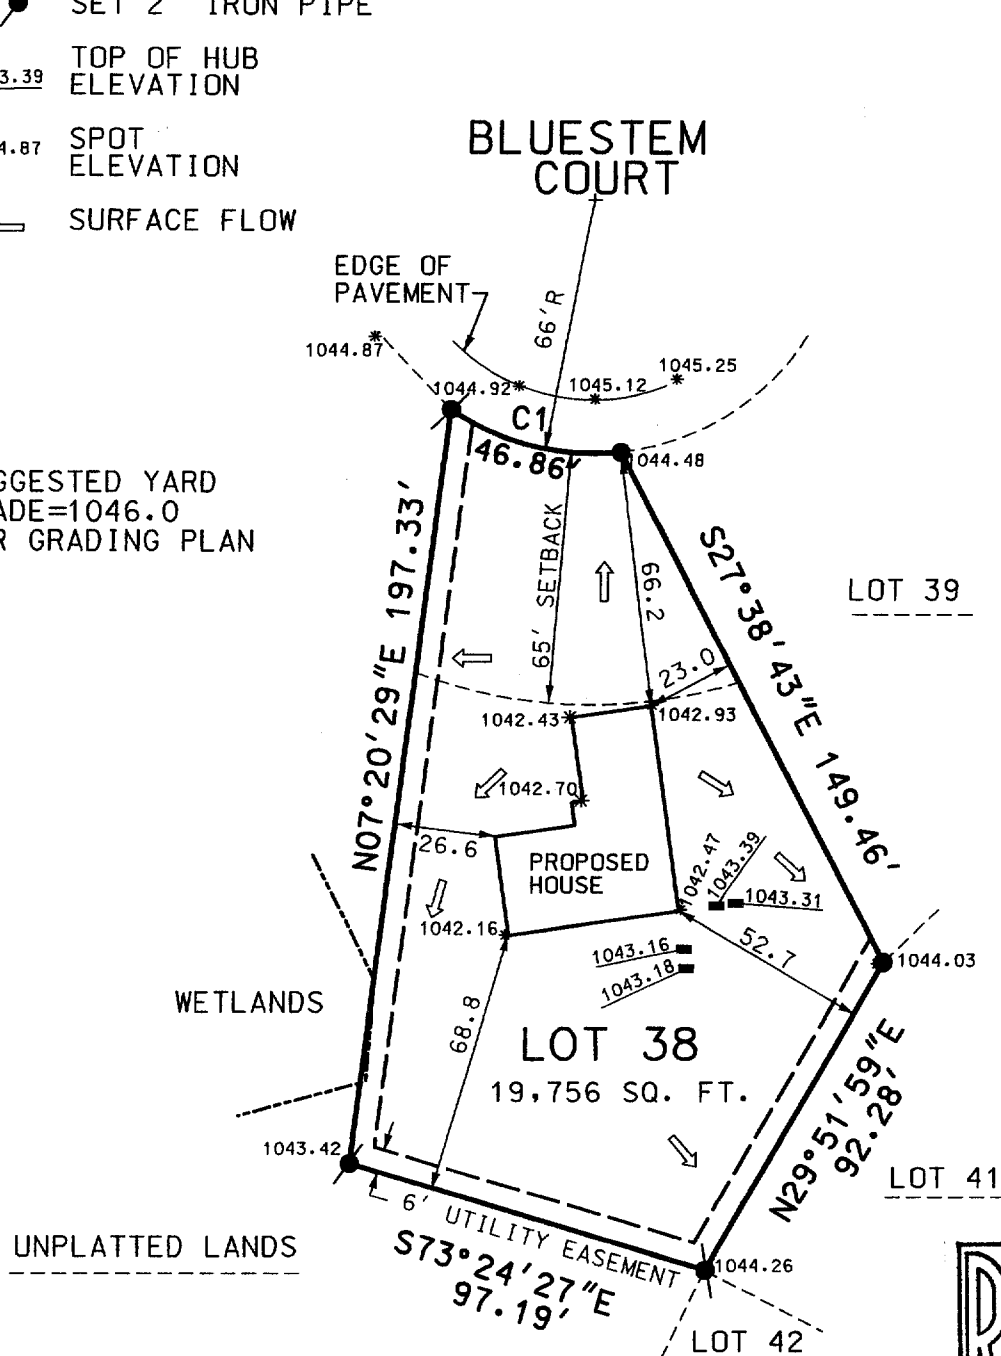


SCALE 1" = 50'

THE ABOVE MAP IS A TRUE REPRESENTATION THEREOF AND SHOWS THE SIZE AND LOCATION OF ALL THE PROPERTY, EXTERIOR BOUNDARIES, THE LOCATION OF ALL VISIBLE BOUNDARY FENCES, APPARENT EASEMENTS, ROADWAYS AND VISIBLE ENCROACHMENTS, IF ANY.

THIS SURVEY IS MADE FOR THE USE OF THE PRESENT OWNERS OF THE PROPERTY, AND ALSO THOSE WHO PURCHASE, MORTGAGE OR GUARANTEE TITLE THERETO WITHIN ONE (1) YEAR FROM DATE HERETO.

THIS IS ORIGINAL
PRINT ONLY IF
SEAL IS IMPRINTED
IN RED

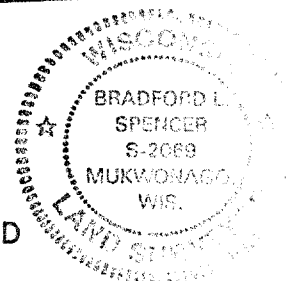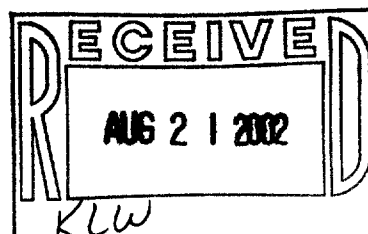

BRADFORD L. SPENCER, R.L.S. 2069
RSV DATA5 00291 291LOT38.DGN