OF SURVEY PLAT

Engineers-Land Surveyors-Environmental Scientists 801 MAIN STREET MUKWONAGO. WISCONSIN 53149 (262)363-2004

FOR: INFINITY BUILDERS

DATE: 9/30/02


DESCRIPTION:
LOT 88 OF THE PINES, LOCATED INT HE NW 1/4, NE1/4, SW1/4 AND SE1/4 OF
THE SW1/4 AND THE SW1/4 AND NW1/4 OF THE SE1/4 OF SECTION 5,
TOWN 2 NORTH, RANGE 17 EAST, CITY OF ELKHORN, WALWORTH COUNTY, WISCONSIN.

CURVE DATA

LEGEND

1" IRON PIPE FOUND

	CONVE DATA				
NO.	ARC	RADIUS	DELTA	CHORD	BEARING
CA C2	36.55 37.65	2259.00 2508.00	00°55′37″ 00°51′36″	36.50 37.33	S82° 44′ 25″E S82° 45′ 42″E

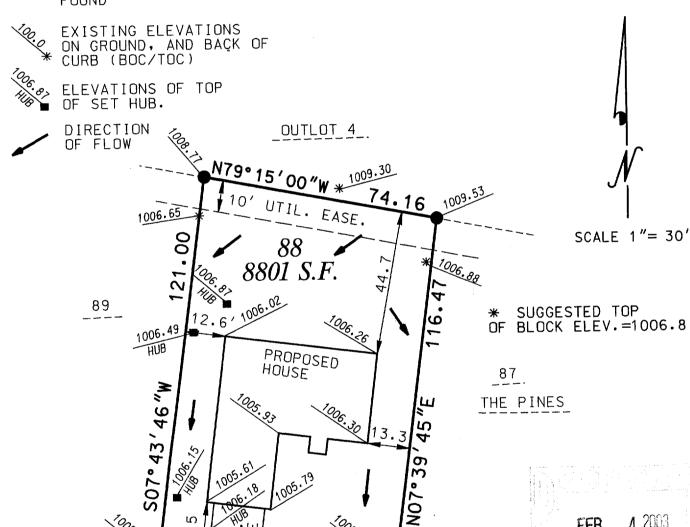

C2

37.65

PINECREST LN. THE ABOVE MAP IS A TRUE REPRESENTATION THEREOF AND SHOWS THE SIZE AND LOCATION OF ALL THE PROPERTY, EXTERIOR BOUNDARIES, THE LOCATION OF ALL VISIBLE BOUNDARY FENCES, APPARENT EASEMENTS, ROADWAYS AND VISIBLE ENCROACHMENTS, IF ANY.

BOC/1004.50


THIS SURVEY IS MADE FOR THE USE OF THE PRESENT OWNERS OF THE PROPERTY, AND ALSO THOSE WHO PURCHASE, MORTGAGE OR GUARANTEE TITLE THERETO WITHIN ONE (1) YEAR FROM DATE HERETO.

36.55 C1

SPENCER, R.L.S. 2069 BRADFORD L. RSV#02328

THIS IS ORIGINAL PRINT ONLY IF **SEAL IS IMPRINTED** IN RED

1004.80 BOC/TOC

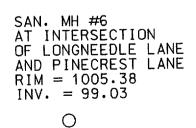

4 2003

KW

FEB

