


ENGINEERING — ARCHITECTURE — SURVEYING  
7 RIDGWAY COURT — P.O. BOX 437 — ELKHORN, WISCONSIN 53121  
PHONE: (262) 723-2098 FAX: (262) 723-5886


LOT 4 OF BLOCK 43  
DAVIS ADDITION  
LOCATED IN THE CITY OF ELKHORN,  
WALWORTH COUNTY, WISCONSIN

- WORK ORDERED BY -  
DICK HOWARTH JR.  
HOWARTH LAW OFFICE, S.C.  
715 WEST WALWORTH  
ELKHORN, WI 53121

ASSIGNED EAST LINE OF  
LINCOLN STREET  
N 00°00'00" E

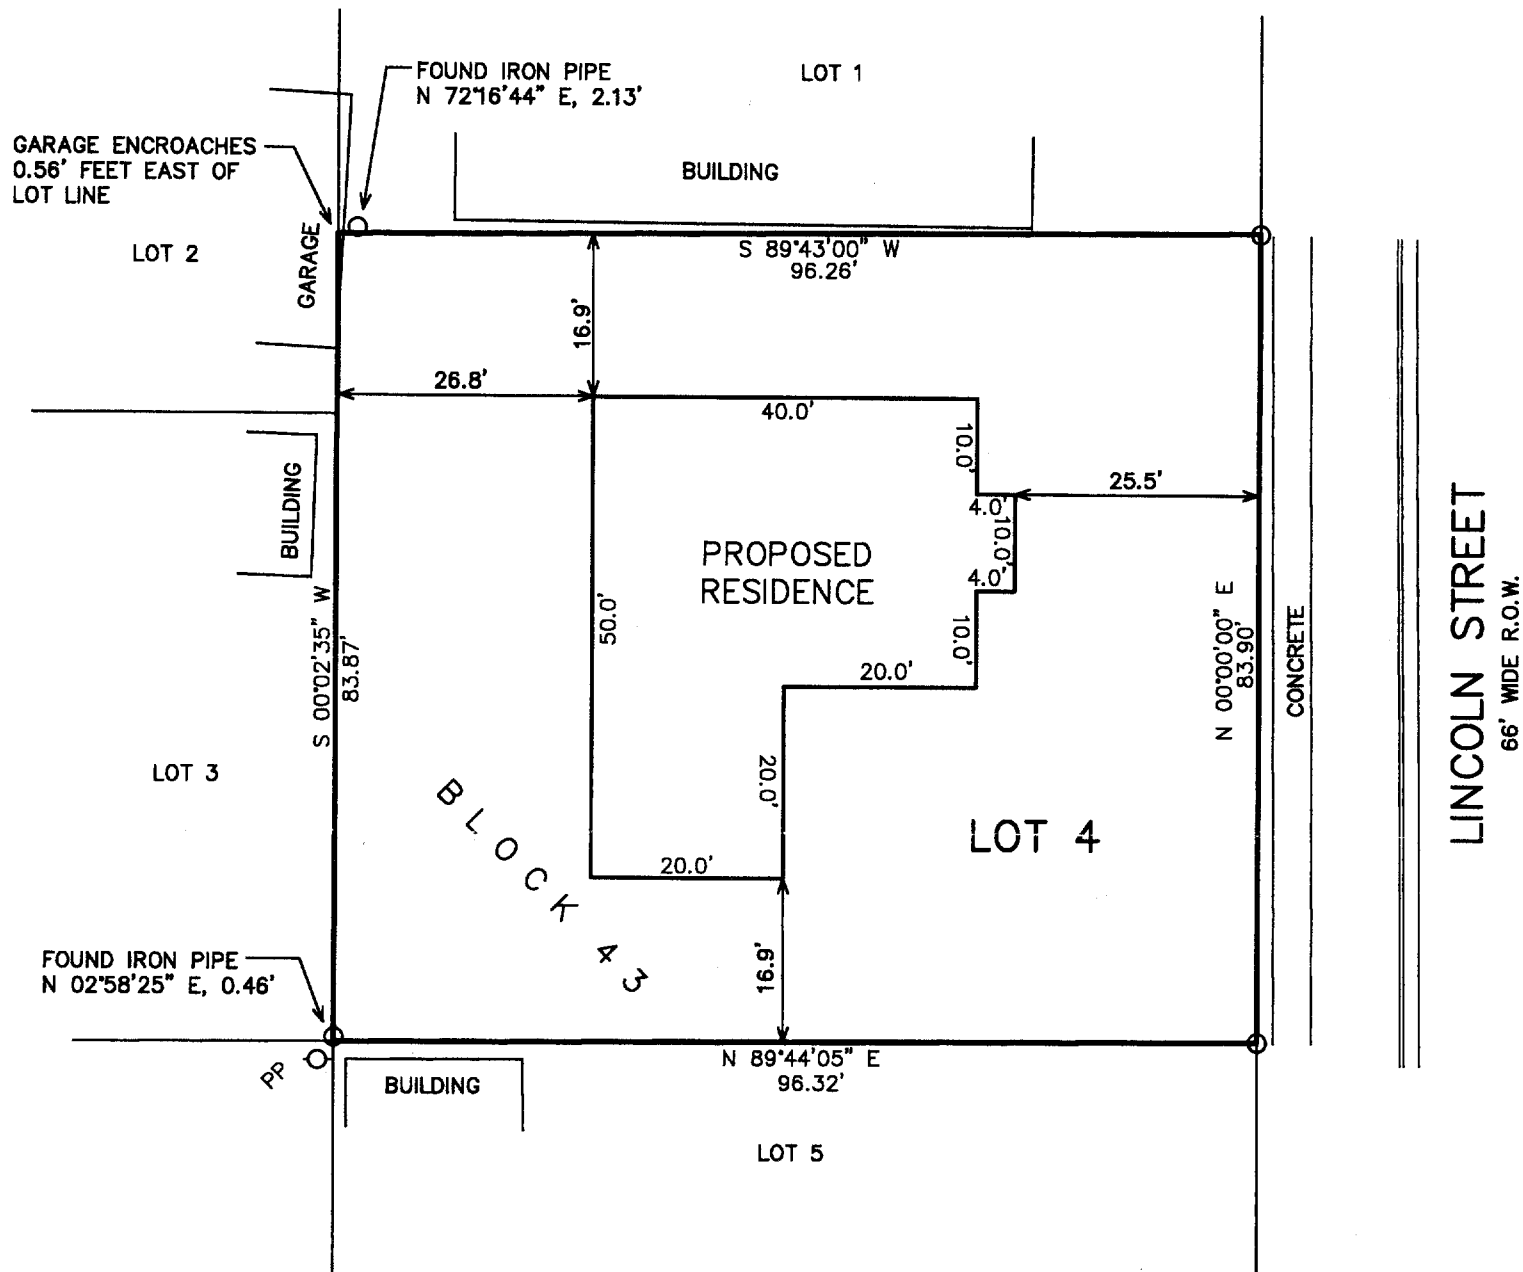

○ = FOUND IRON PIPE STAKE  
(XXX) = RECORDED AS

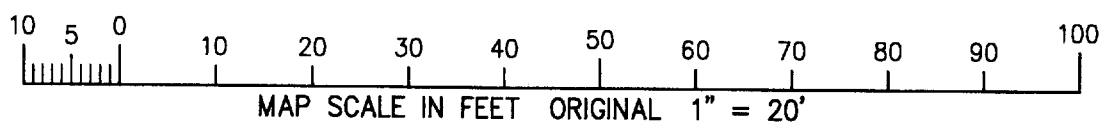

I HEREBY CERTIFY THAT THE ABOVE DESCRIBED PROPERTY HAS BEEN SURVEYED UNDER MY DIRECTION AND THAT THE ABOVE MAP IS A TRUE REPRESENTATION THEREOF AND SHOWS THE SIZE AND LOCATION OF THE PROPERTY AND ITS EXTERIOR BOUNDARIES. THIS SURVEY IS MADE FOR THE USE OF THE PRESENT OWNERS OF THE PROPERTY, AND ALSO THOSE WHO PURCHASE, MORTGAGE, OR GUARANTEE THE TITLE THERETO WITHIN ONE YEAR FROM THE DATE HEREOF.

PETER S. GORDON R.L.S. 2101

MAR 28 2003

PROJECT: 6221  
DATE: 03/04/2003  
SHEET 1 OF 1

004-158.5

3/4/03  
X: \Projects\6221\Dcad\SURVEY