FARRIS, HANSEN & ASSOC. INC.


7 RIDGWAY COURT- P.O. BOX 437 ELKHORN, WISCONSIN 53121 PHONE (262) 723-2098 FAX (262) 723-5886

 WORK ORDERED BY – ELESAR AGUILAR
1214 LONG NEEDLE LANE ELKHORN, WI 53121

PLAT OF SURVEY

UNIT 913 OF EASTOWN MANOR

LOCATED IN THE SW 1/4 OF SECTION 5, TOWN 2 NORTH, RANGE 17 EAST, CITY OF ELKHORN, WALWORTH COUNTY, WISCONSIN

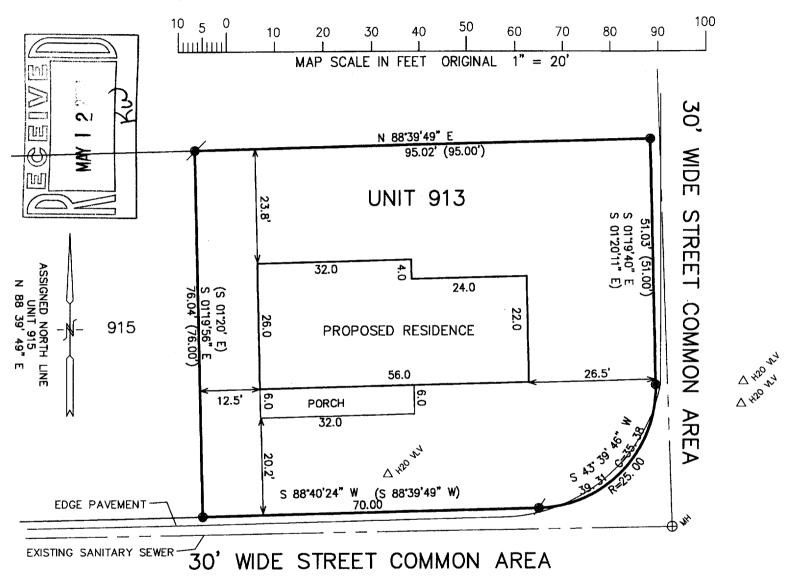

LEGEND

= FOUND IRON REBAR STAKE = SET IRON REBAR STAKE (XXX) = RECORDED AS NOTE: COPIES OF THIS MAP TO WHICH THE FOLLOWING CERTIFICATE WILL APPLY SHOW SURVEYOR'S ORIGINAL SEAL AND SIGNATURE IN RED INK. COPIES BY ANY OTHER MEANS MAY HAVE ALTERATIONS WHICH DO NOT REPRESENT THE SURVEYOR'S WORK PRODUCT.

I HEREBY CERTIFY THAT THE ABOVE DESCRIBED PROPERTY HAS BEEN SURVEYED UNDER MY DIRECTION AND THAT THE ABOVE MAP IS A TRUE REPRESENTATION THEREOF AND SHOWS THE SIZE AND LOCATION OF THE PROPERTY AND ITS EXTERIOR BOUNDARIES. THIS SURVEY IS MADE FOR THE USE OF THE PRESENT OWNERS OF THE PROPERTY, AND ALSO THOSE WHO PURCHASE, MORTGAGE, OR GUARANTEE THE TITLE THERETO WITHIN ONE YEAR FROM THE DATE HEREOF.

DATED: APRIL 14, 2004

The floriday

13

PETER S. GORDON R.L.S. 2101

004-1737

PROJECT NO. 6534 DATED: 04-14-2004 SHEET 1 OF 1 SHEETS

S YDT 00913