

PLAT OF SURVEY

LOT 7 OF BLOCK 2 OF JAMES JONES
2nd ADDITION, CITY OF ELKHORN,
WISCONSIN.



Jensen & Johnson

Engineers & Surveyors

Elkhorn, Wisc.

SCALE: 1"=30'

Bearing referenced to center
line of Westward Drive assumed
bearing N89°-22'E.

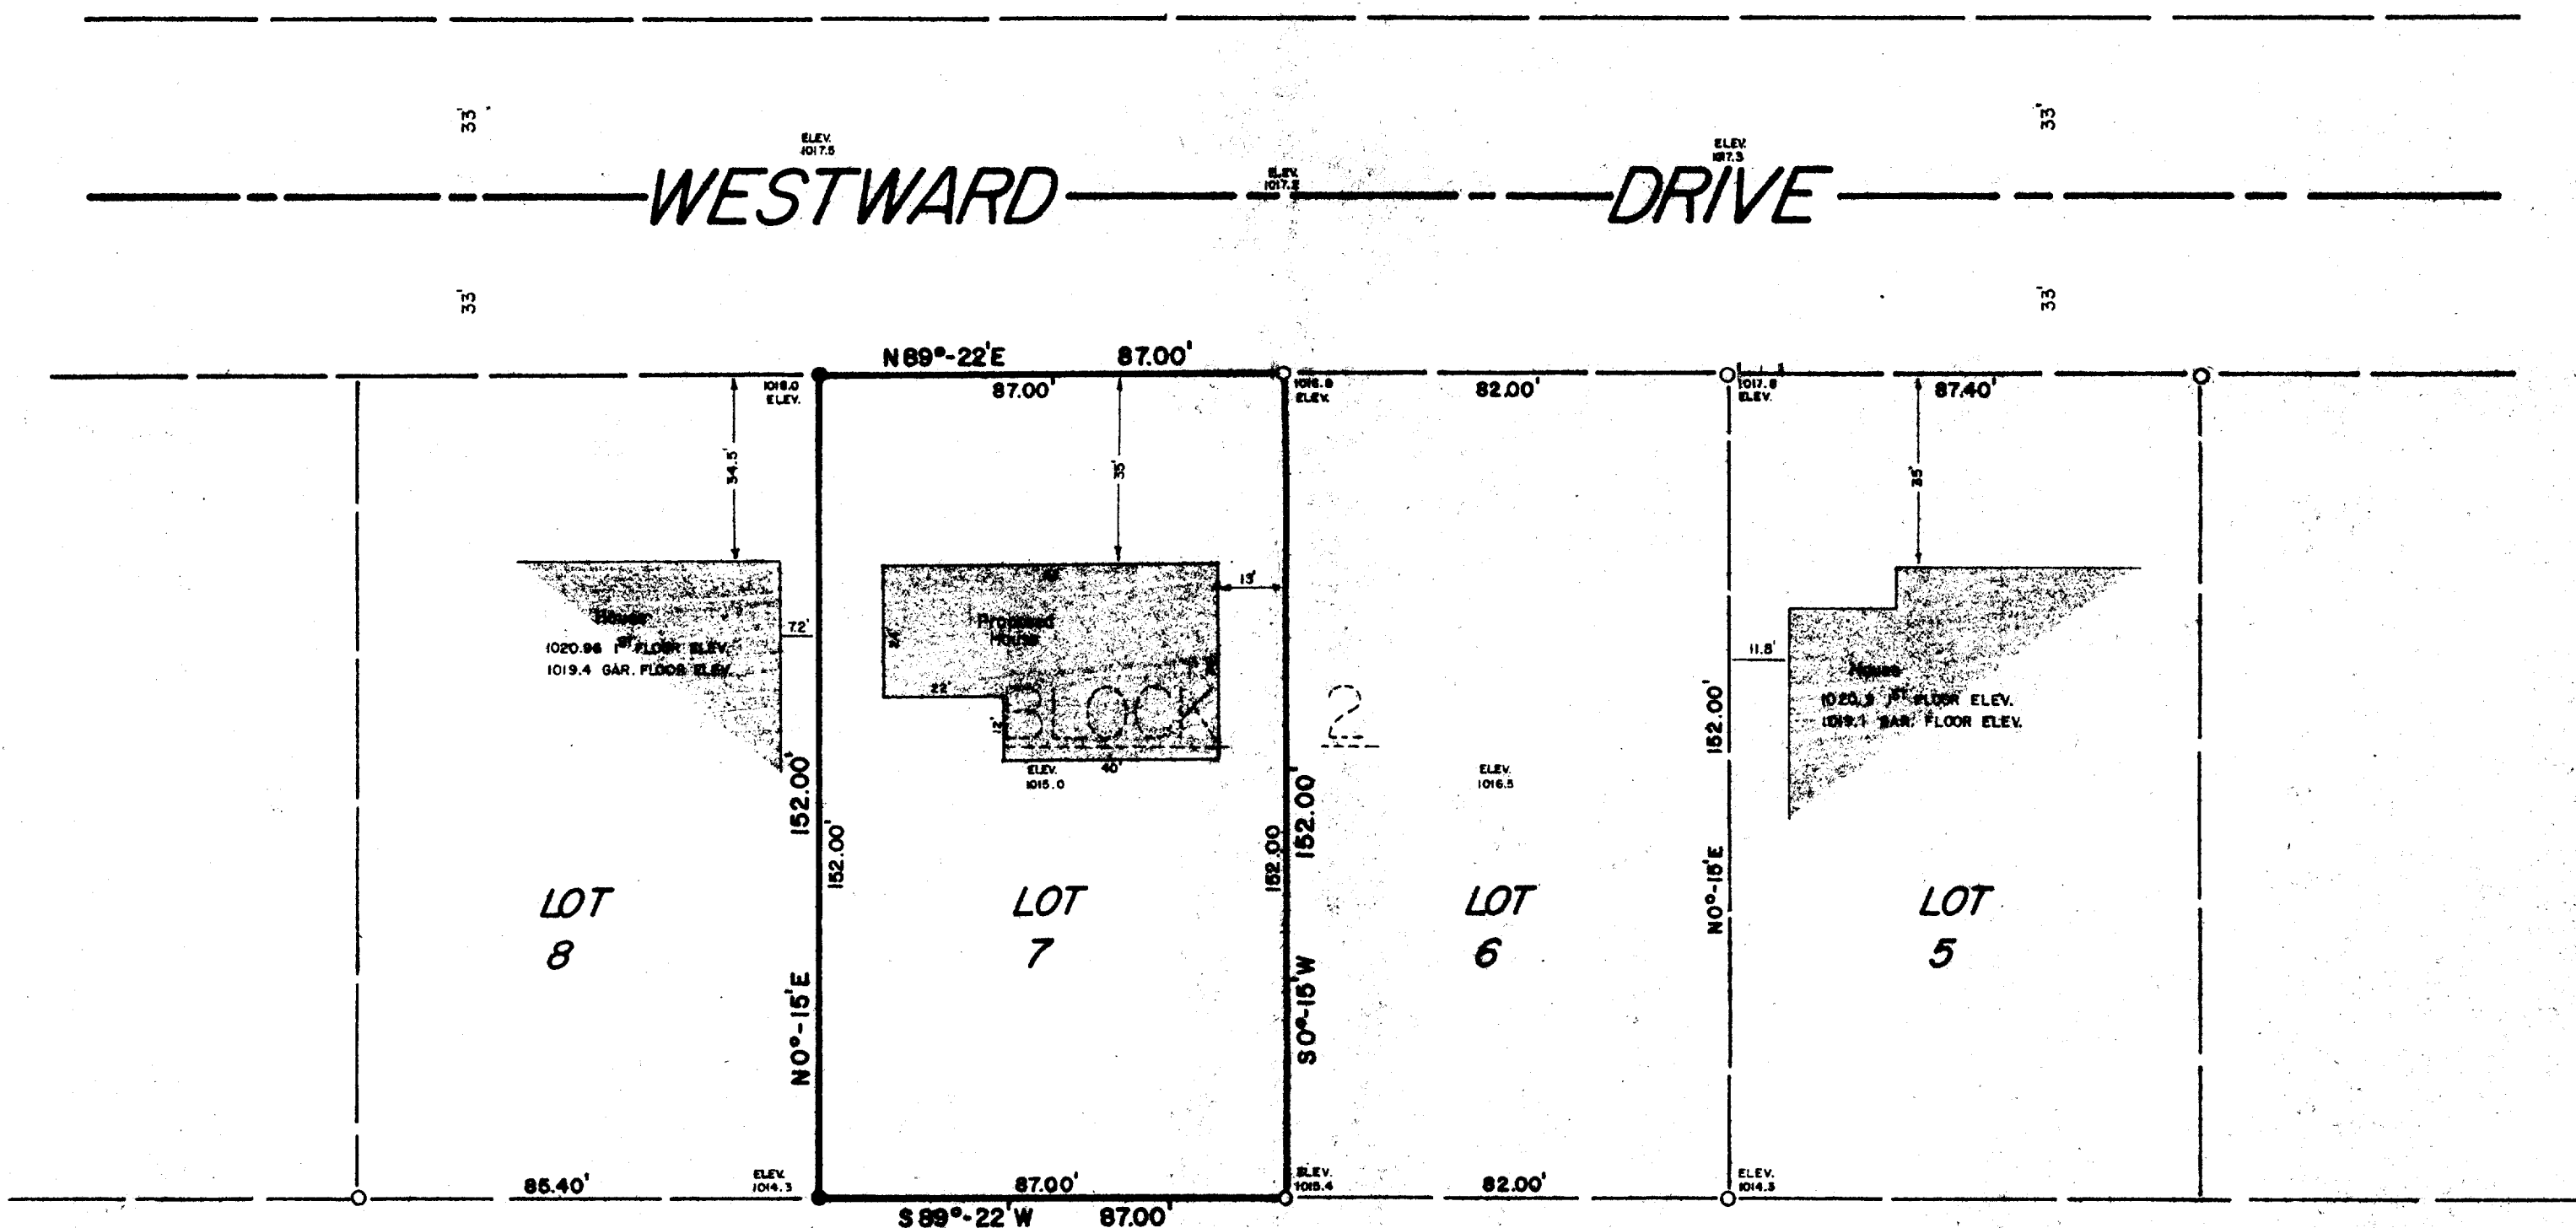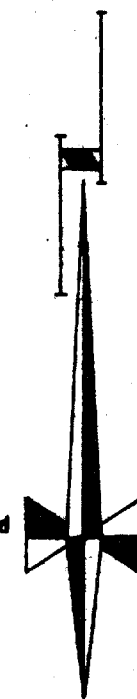


LEGEND

○-1 1/4" Iron pipe found.

●- 1" x 24" Iron pipe weighing 1.13 lbs/lin ft. set.

NOTE

All Elev. are ground shots.

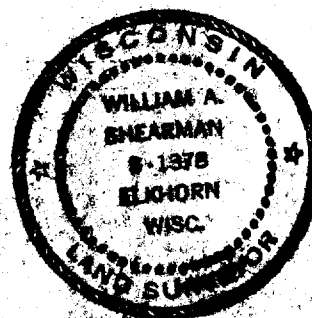

I, William A. Shearman Registered Land Surveyor do hereby certify that the plat shown hereon is a true and accurate survey and a true representation thereof and the exterior boundary line and all divisions of said property which have been surveyed under my direction and to the best of my knowledge and belief.

William A. Shearman
William A. Shearman
Registered Land Surveyor

S-1378

Dated this 28th day of July, 1977.