
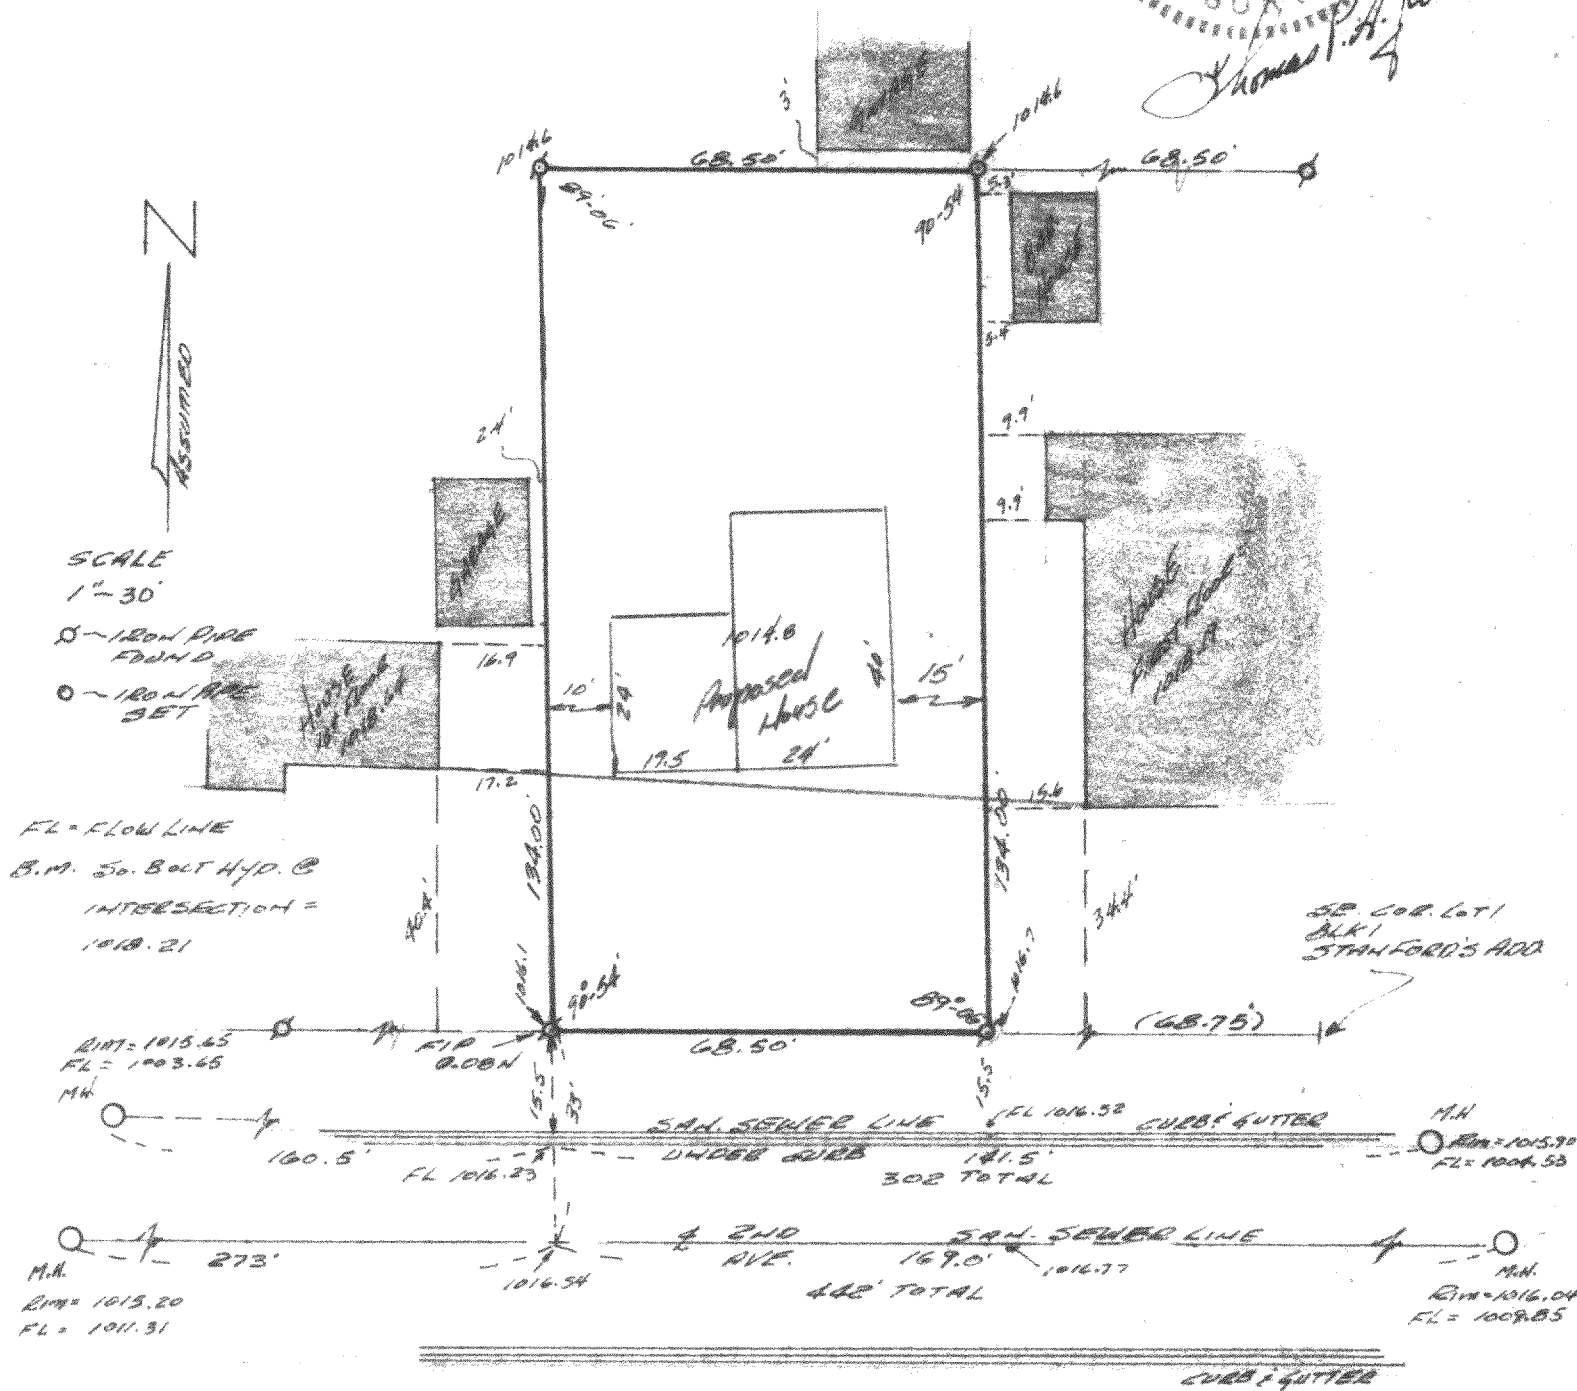


PLAT OF SURVEY OF PART OF LOT 1 BLOCK 1
STANFORD'S ADDITION TO THE CITY OF ELKHORN,
WALLWORTH COUNTY, WISCONSIN

NOV. 16, 1977

SURVEYED FOR: C. MURRAY
ELK. LHS.

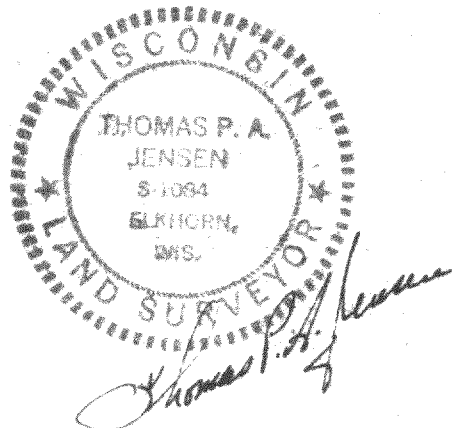

NOTE: PROPOSED FIRST FLOOR ELEVATION 1018.42 ~ SEE CITY ENGINEER
AND CITY BUILDING INSPECTOR FOR APPROVAL OF
ELEVATIONS.

NOTE: SEWER LATERALS MUST BE BUILT FROM THE SEWER
IN THE STREET BACK TO THE BUILDING TO CHECK GRADE.

1377.075

4-205 J

S-1A