

FARRIS, HANSEN & ASSOCIATES, INC.


ENGINEERING — ARCHITECTURE — SURVEYING
7 RIDGWAY COURT — P.O. BOX 437 — ELKHORN, WISCONSIN 53121
PHONE: (262) 723-2098 FAX: (262) 723-5886

PLAT OF SURVEY

LEGAL DESCRIPTION AS FOUND IN DOC. # 695086 WALWORTH CO. RECORDS

THAT PART OF BLOCK 1 IN ELDERKIN'S ADDITION TO THE VILLAGE (NOW CITY) OF ELKHORN, WALWORTH COUNTY, WISCONSIN, WHICH IS BOUND AS FOLLOWS: COMMENCING AT THE SOUTHWEST CORNER OF LAND OF EDWARD MORRISSEY IN THE NORTH LINE OF MARSHALL STREET, 12 RODS (198') WEST OF THE SOUTHEAST CORNER OF SAID BLOCK; RUNNING THENCE NORTH ALONG SAID MORRISSEY'S WEST LINE 1 CHAIN AND 39 1/2 LINKS (92.07'), TO THE NORTHWESTERN CORNER OF SAID MORRISSEY LAND; THENCE WEST 68 1/2 FEET; THENCE SOUTH PARALLEL WITH SAID MORRISSEY'S WEST LINE 1 CHAIN AND 39 1/2 LINKS (92.07') TO THE NORTH LINE OF MARSHALL STREET; THENCE EAST ALONG SAID LINE OF MARSHALL STREET 68 1/2 FEET TO THE PLACE OF BEGINNING.




LEGAL DESCRIPTION FROM PLAT OF SURVEY BY MARK L. MIRITZ DATED 3/18/2009

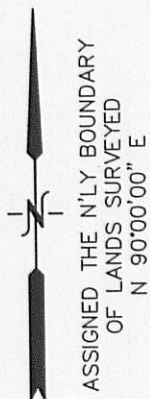

— WORK ORDERED BY —
HABITAT FOR HUMANITY
P.O. BOX 174
LAKE GENEVA, WI 53147

LEGEND

- = FOUND IRON PIPE STAKE
- = FOUND IRON REBAR STAKE
- {XXX} = RECORDED AS

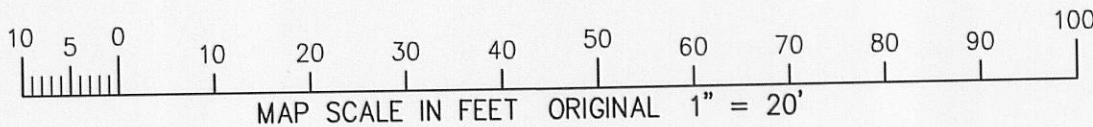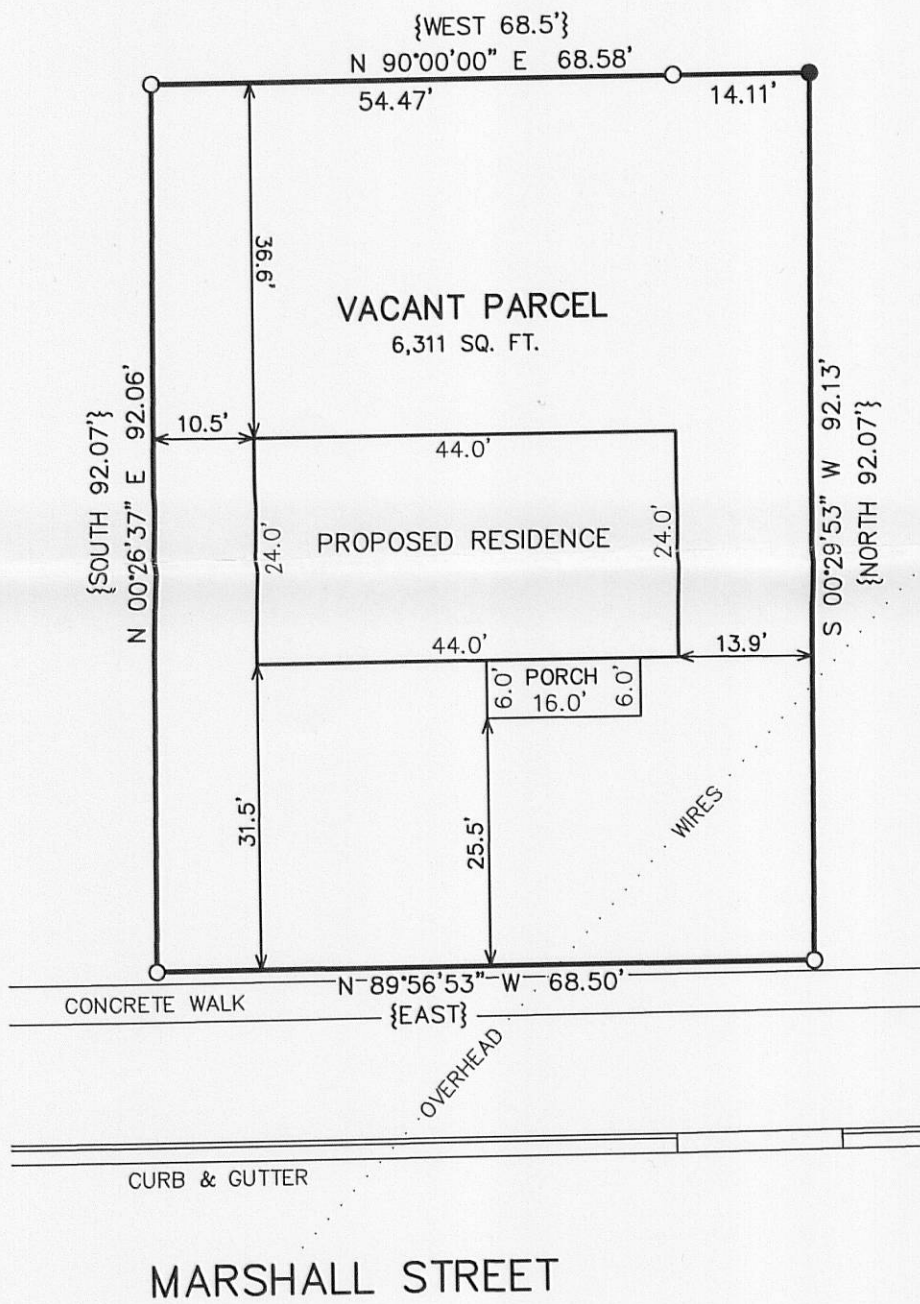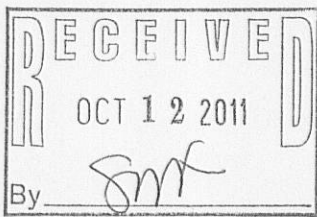

NOTE: COPIES OF THIS MAP TO WHICH THE FOLLOWING CERTIFICATE WILL APPLY SHOW THE SURVEYOR'S ORIGINAL SEAL AND SIGNATURE IN RED INK. COPIES BY ANY OTHER MEANS MAY HAVE ALTERATIONS WHICH DO NOT REPRESENT THE SURVEYOR'S WORK PRODUCT.

I HEREBY CERTIFY THAT THE ABOVE DESCRIBED PROPERTY HAS BEEN SURVEYED UNDER MY DIRECTION AND THAT THE ABOVE MAP IS A TRUE REPRESENTATION THEREOF AND SHOWS THE SIZE AND LOCATION OF THE PROPERTY AND ITS EXTERIOR BOUNDARIES. THIS SURVEY IS MADE FOR THE USE OF THE PRESENT OWNERS OF THE PROPERTY, AND ALSO THOSE WHO PURCHASE, MORTGAGE, OR GUARANTEE THE TITLE THERETO WITHIN ONE YEAR FROM THE DATE HEREOF.

DATED: 8/10/2009

REVISED 8/30/2011-KB
TO SHOW SIZE & LOCATION OF
PROPOSED RESIDENCE



PROJECT: 7968
DATE: 08/10/2009
SHEET 1 OF 1

PETER S. GORDON R.L.S. 2101

004-2320-9380