


Plat of Survey

of
Lot 1 of Certified Survey Map No. 623,
recorded in Vol. 3 of Certified Survey Maps of Walworth County
on Page 87 and located in the Northeast 1/4 of Section 1, Town
2 North, Range 16 East, City of Elkhorn, Walworth County, Wisconsin.


Surveyed for: **Tim & Dani Brellenthin**
WS450 Kenosha Drive
Elkhorn, Wisconsin 53121

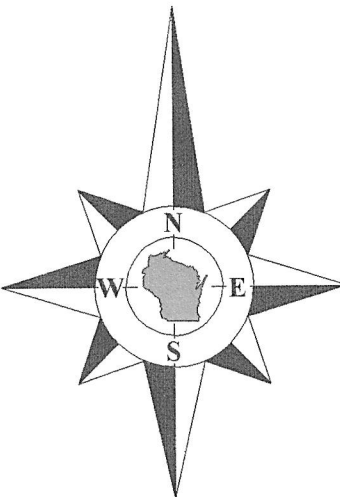

Bearings reference to Certified
Survey Map No. 623.

Elevations reference to a first floor elevation of
1018.87 at the apartment building at 211 South
Church Street as shown on a prior survey by
Thomas P.A. Jensen dated August 27, 1987.

The benchmark and manhole elevations shown
on that survey were all changed during the
reconstruction of South Church Street.

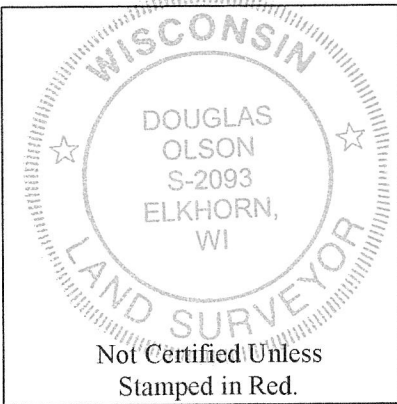

Notes:


- 1) This survey plat is not
certified unless signed
and sealed in red ink.
- 2) This survey is subject to Wisconsin lien laws.
This Plat of Survey is the notice of intent
to file lien. Lien waiver required.

Copyright 2011 by Jensen & Olson Land Surveying, LLC.

All rights reserved. No part of this survey plat may be reproduced or transmitted in
any form by any means - graphic, electronic, or mechanical, including photocopying,
tracing, or information storage and retrieval systems - without permission in writing
from Douglas G. Olson, Jensen & Olson Land Surveying, LLC.

I, Douglas G. Olson, Wisconsin Registered Land Surveyor, do hereby certify
that this survey was performed by me, or under my direction in full compliance with
the owner's/agent's instructions and Chapter A-E 7 of the Wisconsin Administrative
Code "Minimum Standards for Property Surveys"; and that this map is an accurate
representation thereof to the best of my knowledge and belief.

Douglas G. Olson
Wisconsin Registered Land Surveyor - 2093

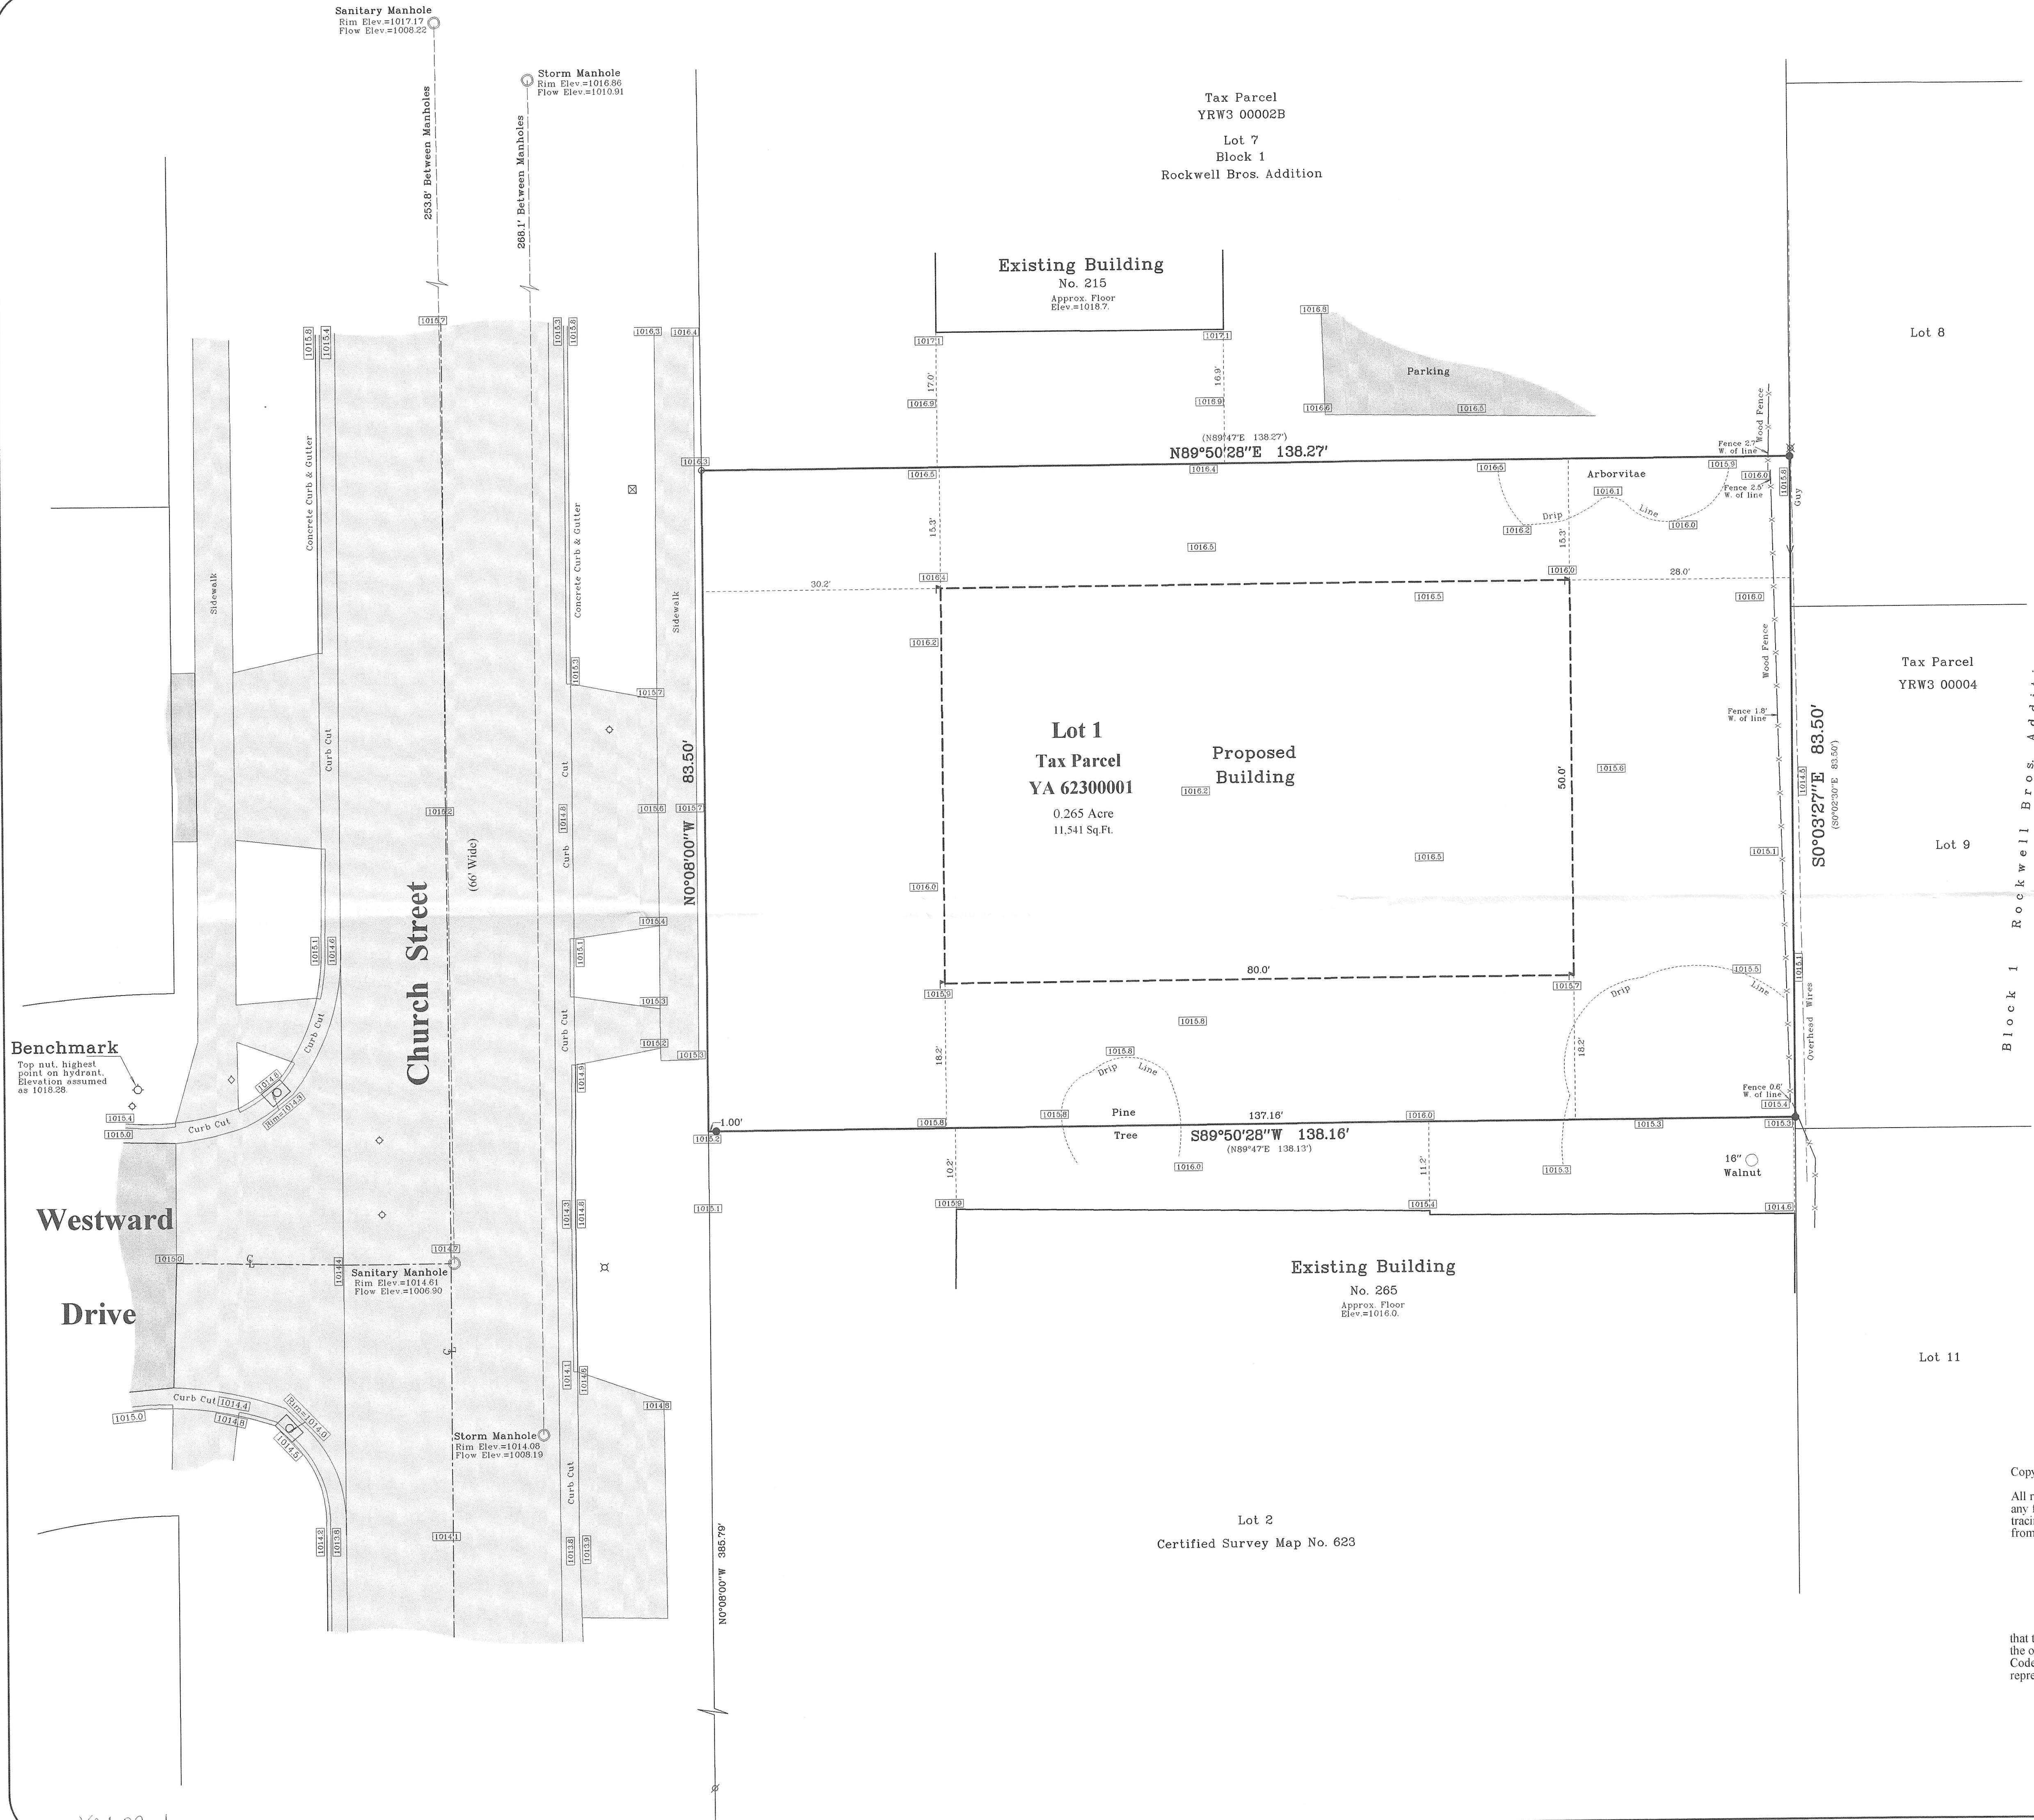

YA 6230-1

004-2338