


#134-72

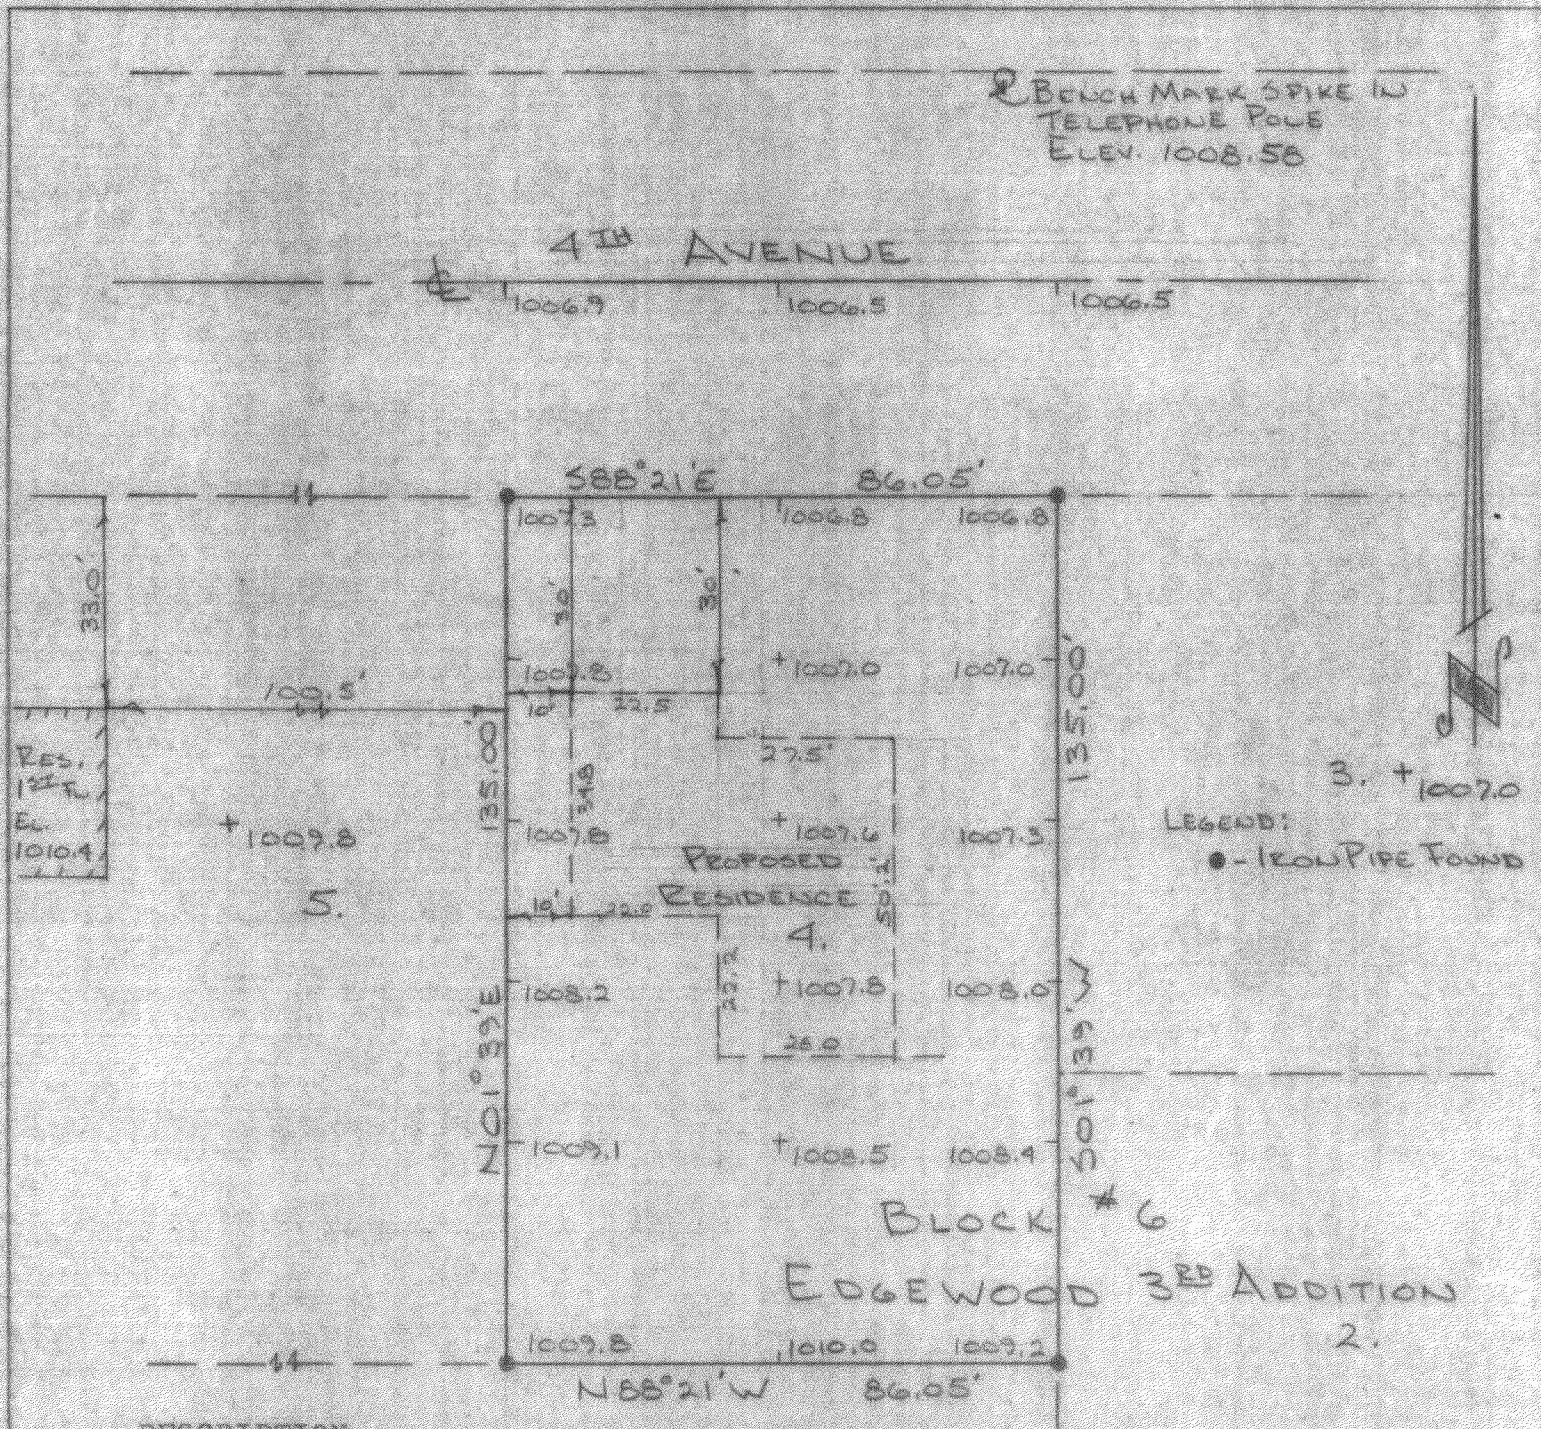

DESCRIPTION:

Lot number Four (4) Block number Six (6) of Edgewood 3rd Addition, City of Elkhorn, Walworth County, Wisconsin.

CERTIFICATE:

I, Joseph M. Biagi, surveyor, do hereby certify that I have surveyed the lands hereon described.

November 2, 1972

Joseph M. Biagi
Joseph M. Biagi RLS #12

YEA3-7

4-27B