


PLAT OF SURVEY
OF THE E $\frac{1}{2}$ OF LOT 27 OF HARMONY ACRES SUBD,
1ST ADDITION LOCATED IN THE NW $\frac{1}{4}$ SEC. 6 T2N,
R17E, CITY OF ELKHORN, WALWORTH COUNTY,
WISCONSIN

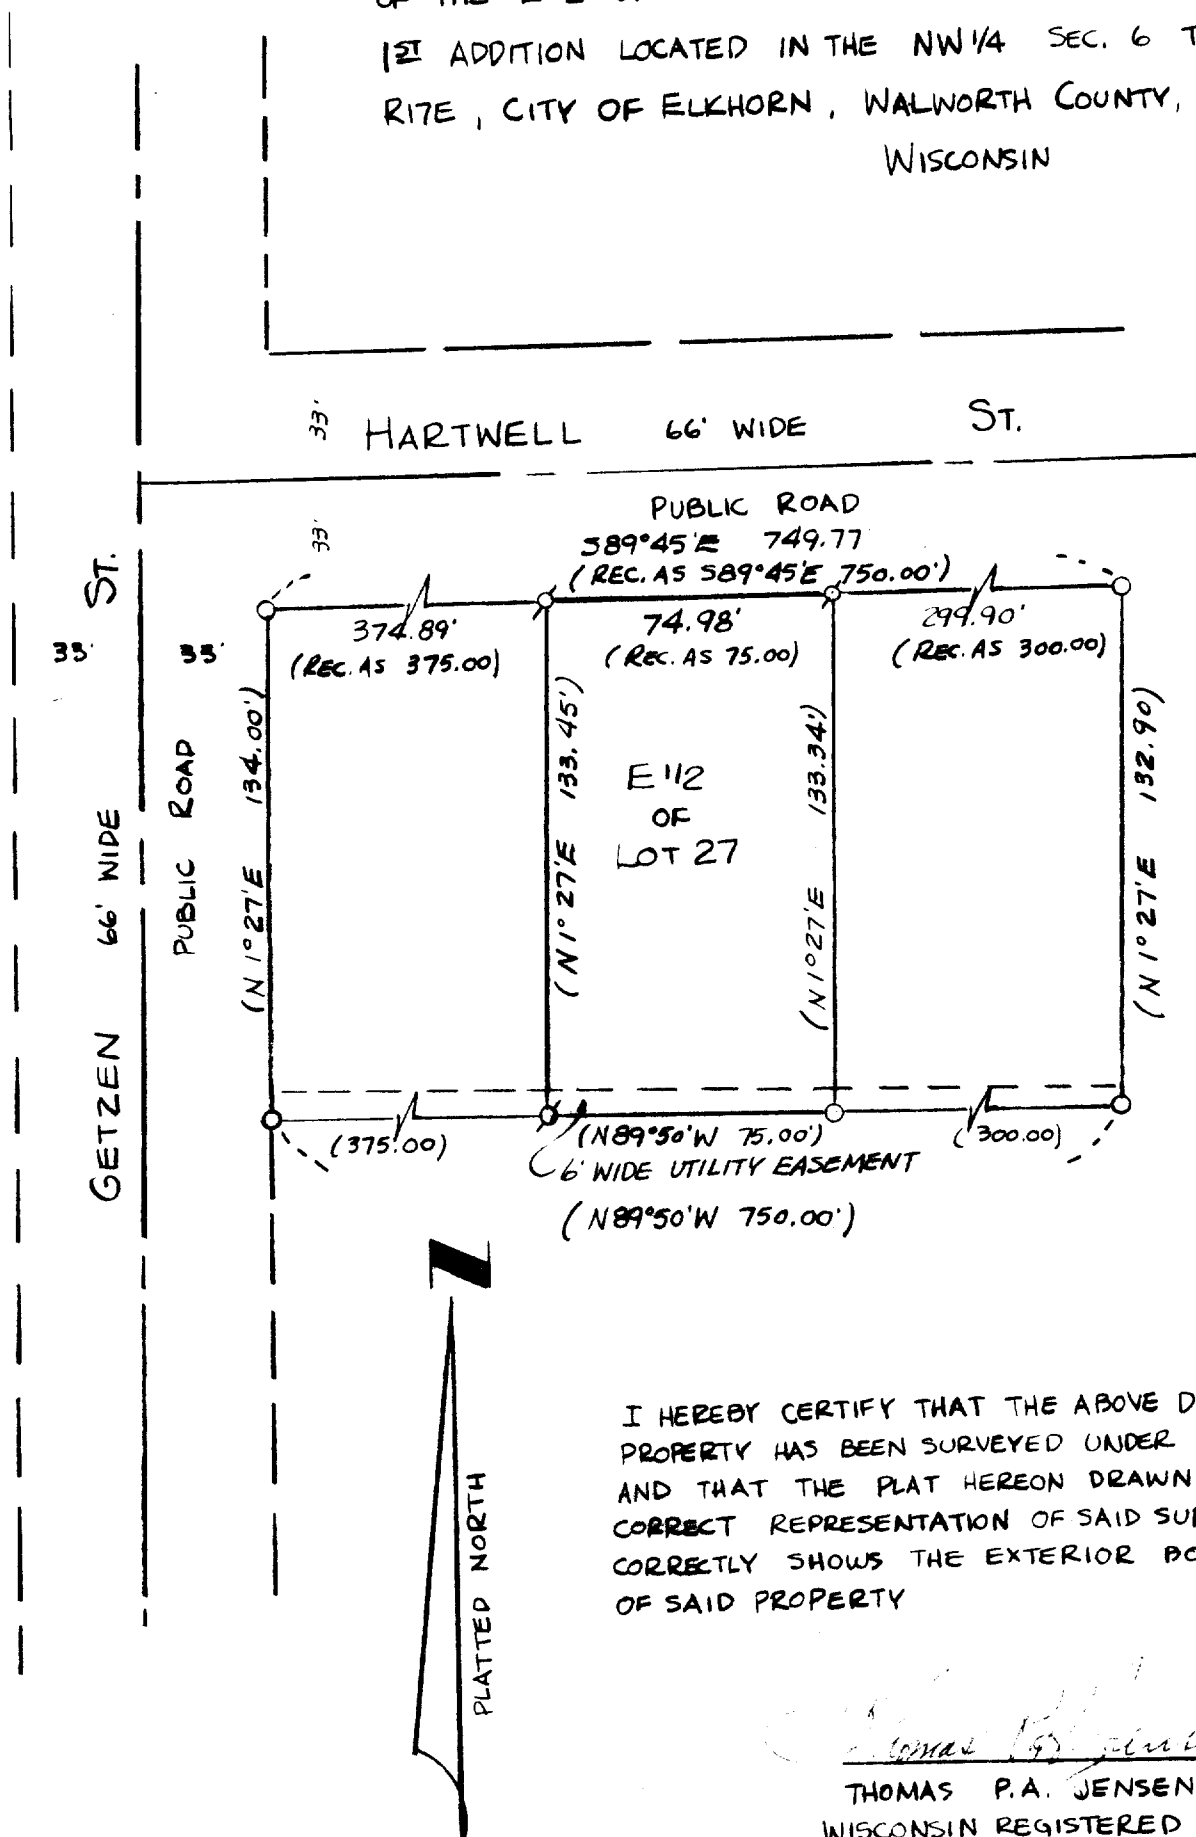

I HEREBY CERTIFY THAT THE ABOVE DESCRIBED
PROPERTY HAS BEEN SURVEYED UNDER MY DIRECTION
AND THAT THE PLAT HEREON DRAWN IS A
CORRECT REPRESENTATION OF SAID SURVEY AND
CORRECTLY SHOWS THE EXTERIOR BOUNDARIES
OF SAID PROPERTY

THOMAS P.A. JENSEN
WISCONSIN REGISTERED LAND
SURVEYOR S-1084


SCALE 1" = 50 FEET

LEGEND

O ~ IRON PIPE FOUND
 Ø ~ IRON PIPE SET
 () ~ RECORDED

SURVEYED FOR CAROL CARLSON
441 HARTWELL ST.
ELKHORN, WIS.
53121

JENSEN SURVEYING & MAPPING
P.O. BOX 322
ELKHORN, WIS. 53121

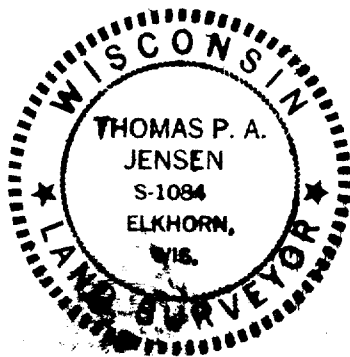

YHAI-15