



PLAT OF SURVEY PART OF SE 1/4 SW 1/4 SEC. 31, T. 3N, R. 17E,
CITY OF ELKHORN, WALWORTH CO., WISCONSIN

TAX PARCEL NO. UNE-28

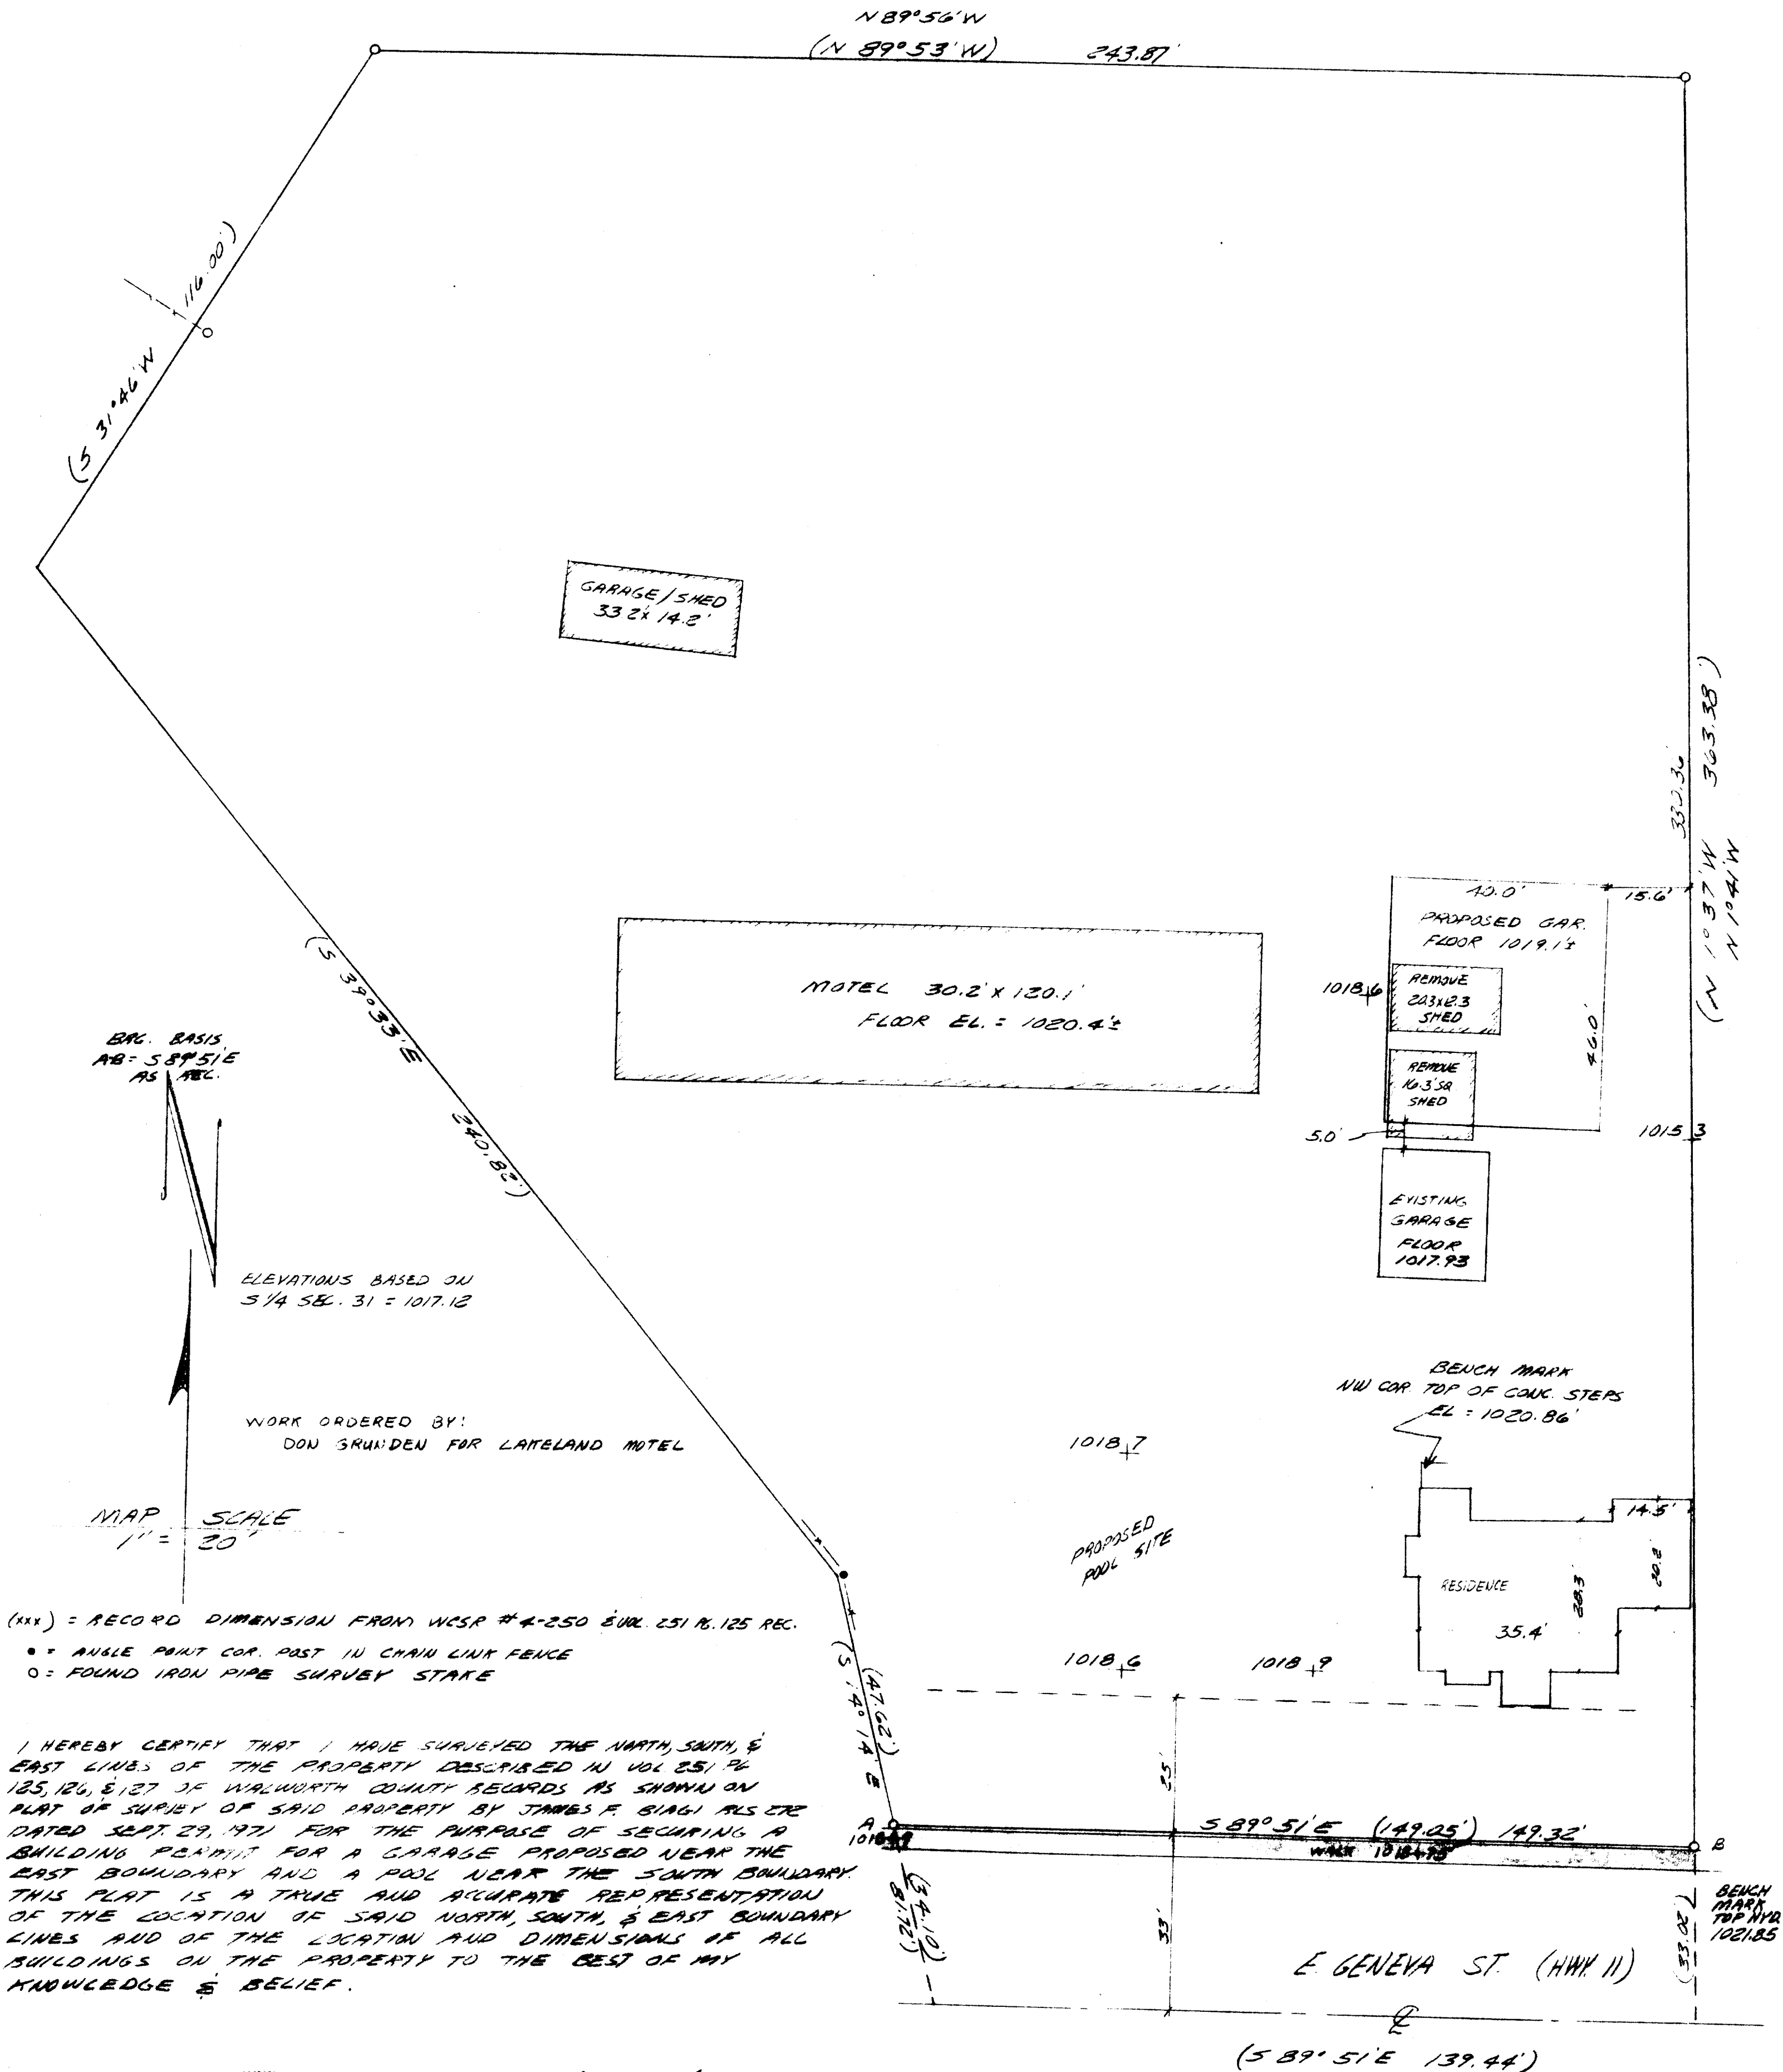

I HEREBY CERTIFY THAT I HAVE SURVEYED THE NORTH, SOUTH, & EAST LINES OF THE PROPERTY DESCRIBED IN VOL 251 PL 125, 126, & 127 OF WALWORTH COUNTY RECORDS AS SHOWN ON PLAT OF SURVEY OF SAID PROPERTY BY JAMES F. BIAGI ALS ETC DATED SEPT. 29, 1971 FOR THE PURPOSE OF SECURING A BUILDING PERMIT FOR A GARAGE PROPOSED NEAR THE EAST BOUNDARY AND A POOL NEAR THE SOUTH BOUNDARY. THIS PLAT IS A TRUE AND ACCURATE REPRESENTATION OF THE LOCATION OF SAID NORTH, SOUTH, & EAST BOUNDARY LINES AND OF THE LOCATION AND DIMENSIONS OF ALL BUILDINGS ON THE PROPERTY TO THE BEST OF MY KNOWLEDGE & BELIEF.

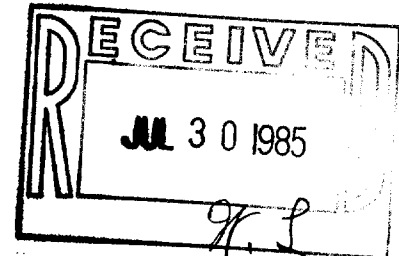

Robert A. Farris
DATED 6/17/85
FARRIS, HANSEN & ASSOCIATES INC.
7 RIDGEWAY CRT. P.O. BOX 487
ELKHORN, WIS.

PROJECT # 241B

4-372-F