


0 = IRON PIPE STK. FOUND
FLUSH WITH GROUND SURFACE

WORK ORDERED BY: SOUTHEASTERN
WIS. HOUSING CORP.

PLAT OF SURVEY
OF LOT 4 OF CSM 1423
IN THE CITY OF
ELKHORN, WALWORTH
COUNTY, WISCONSIN


YA 1423-4

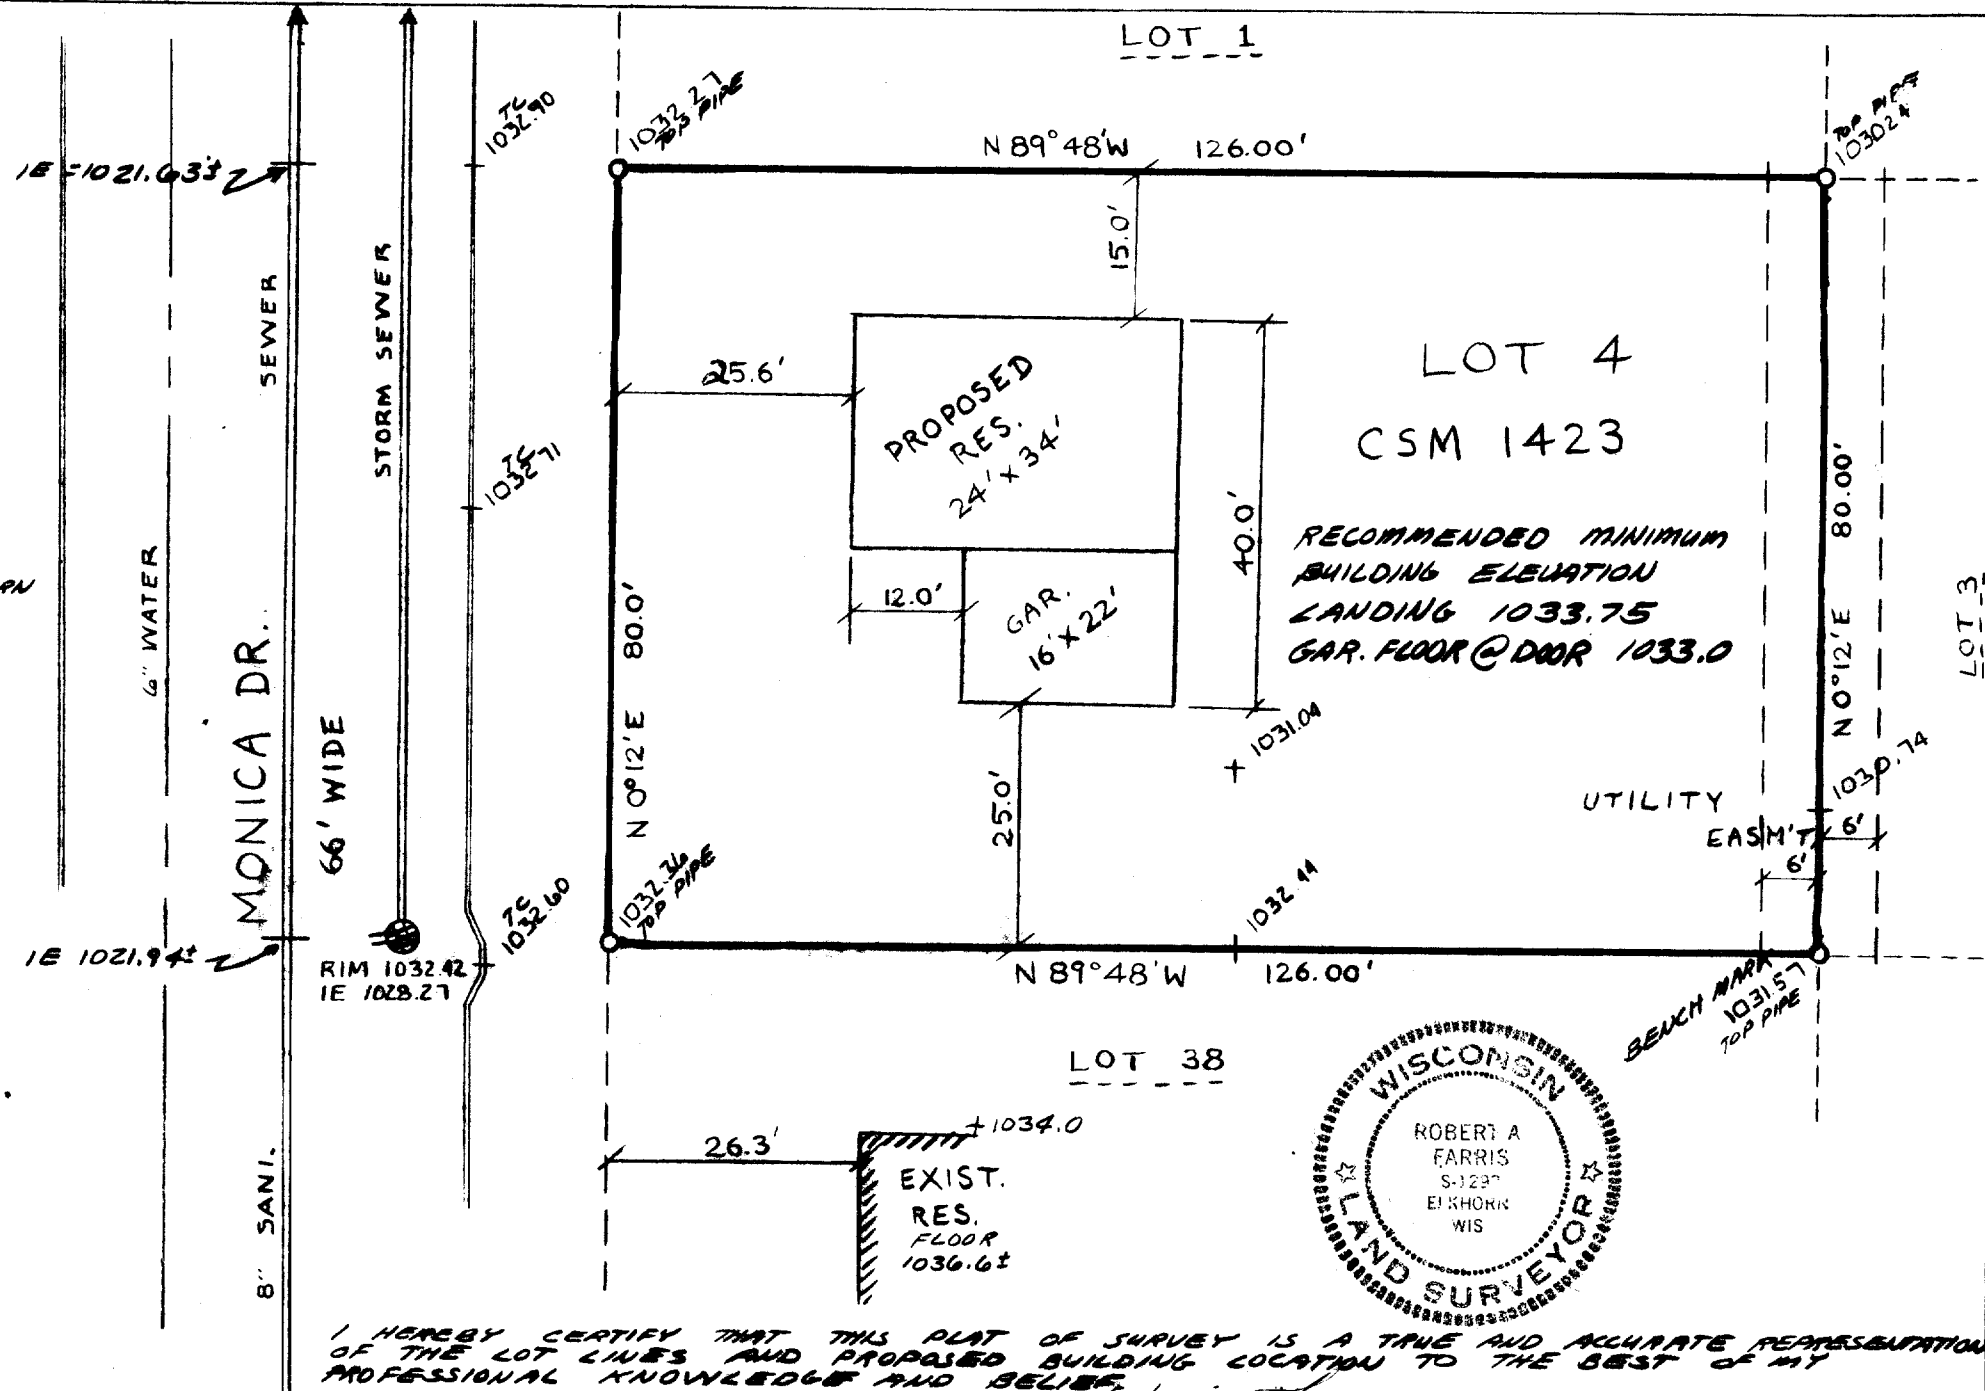

I HEREBY CERTIFY THAT THIS PLAT OF SURVEY IS A TRUE AND ACCURATE REPRESENTATION
OF THE LOT LINES AND PROPOSED BUILDING LOCATION TO THE BEST OF MY
PROFESSIONAL KNOWLEDGE AND BELIEF.

Robert A. Farris

5/20/85

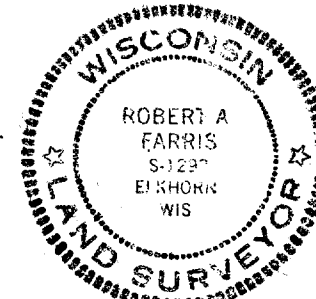

PROJ. #2396-B

4-373

DRIVEWAY	52' FROM BC TO GAR @ 1%	0.52
Gutter @ DRIVE		1032.17
1 inch @ Joint to Gar Floor		0.08
MIN. GAR. FLOOR @ DOOR OPEN.	→	1032.77

GARAGE FLOOR TO S. LOT LINE	25' @ 1%	0.25
Elev on Lot Line		1032.4
MIN. FLOOR	→	1032.65

Gravity Sewer Service:

60' FROM SEWER TO RES. @ 1%	0.60
TILT UP @ Connect to Main	0.75
INVERT IN FRONT OF HOUSE	1021.73
MIN. ELEV. LATERAL @ HSE.	→ 1023.08
FOOTING APPROX 5' BELOW LANDING	5.00
MIN. LANDING FOR GRAVITY SERV	→ 1028

Recommended Elev. - surface drainage controls

1033 Garage Floor Minimum

1033.75 LANDING MIN.