



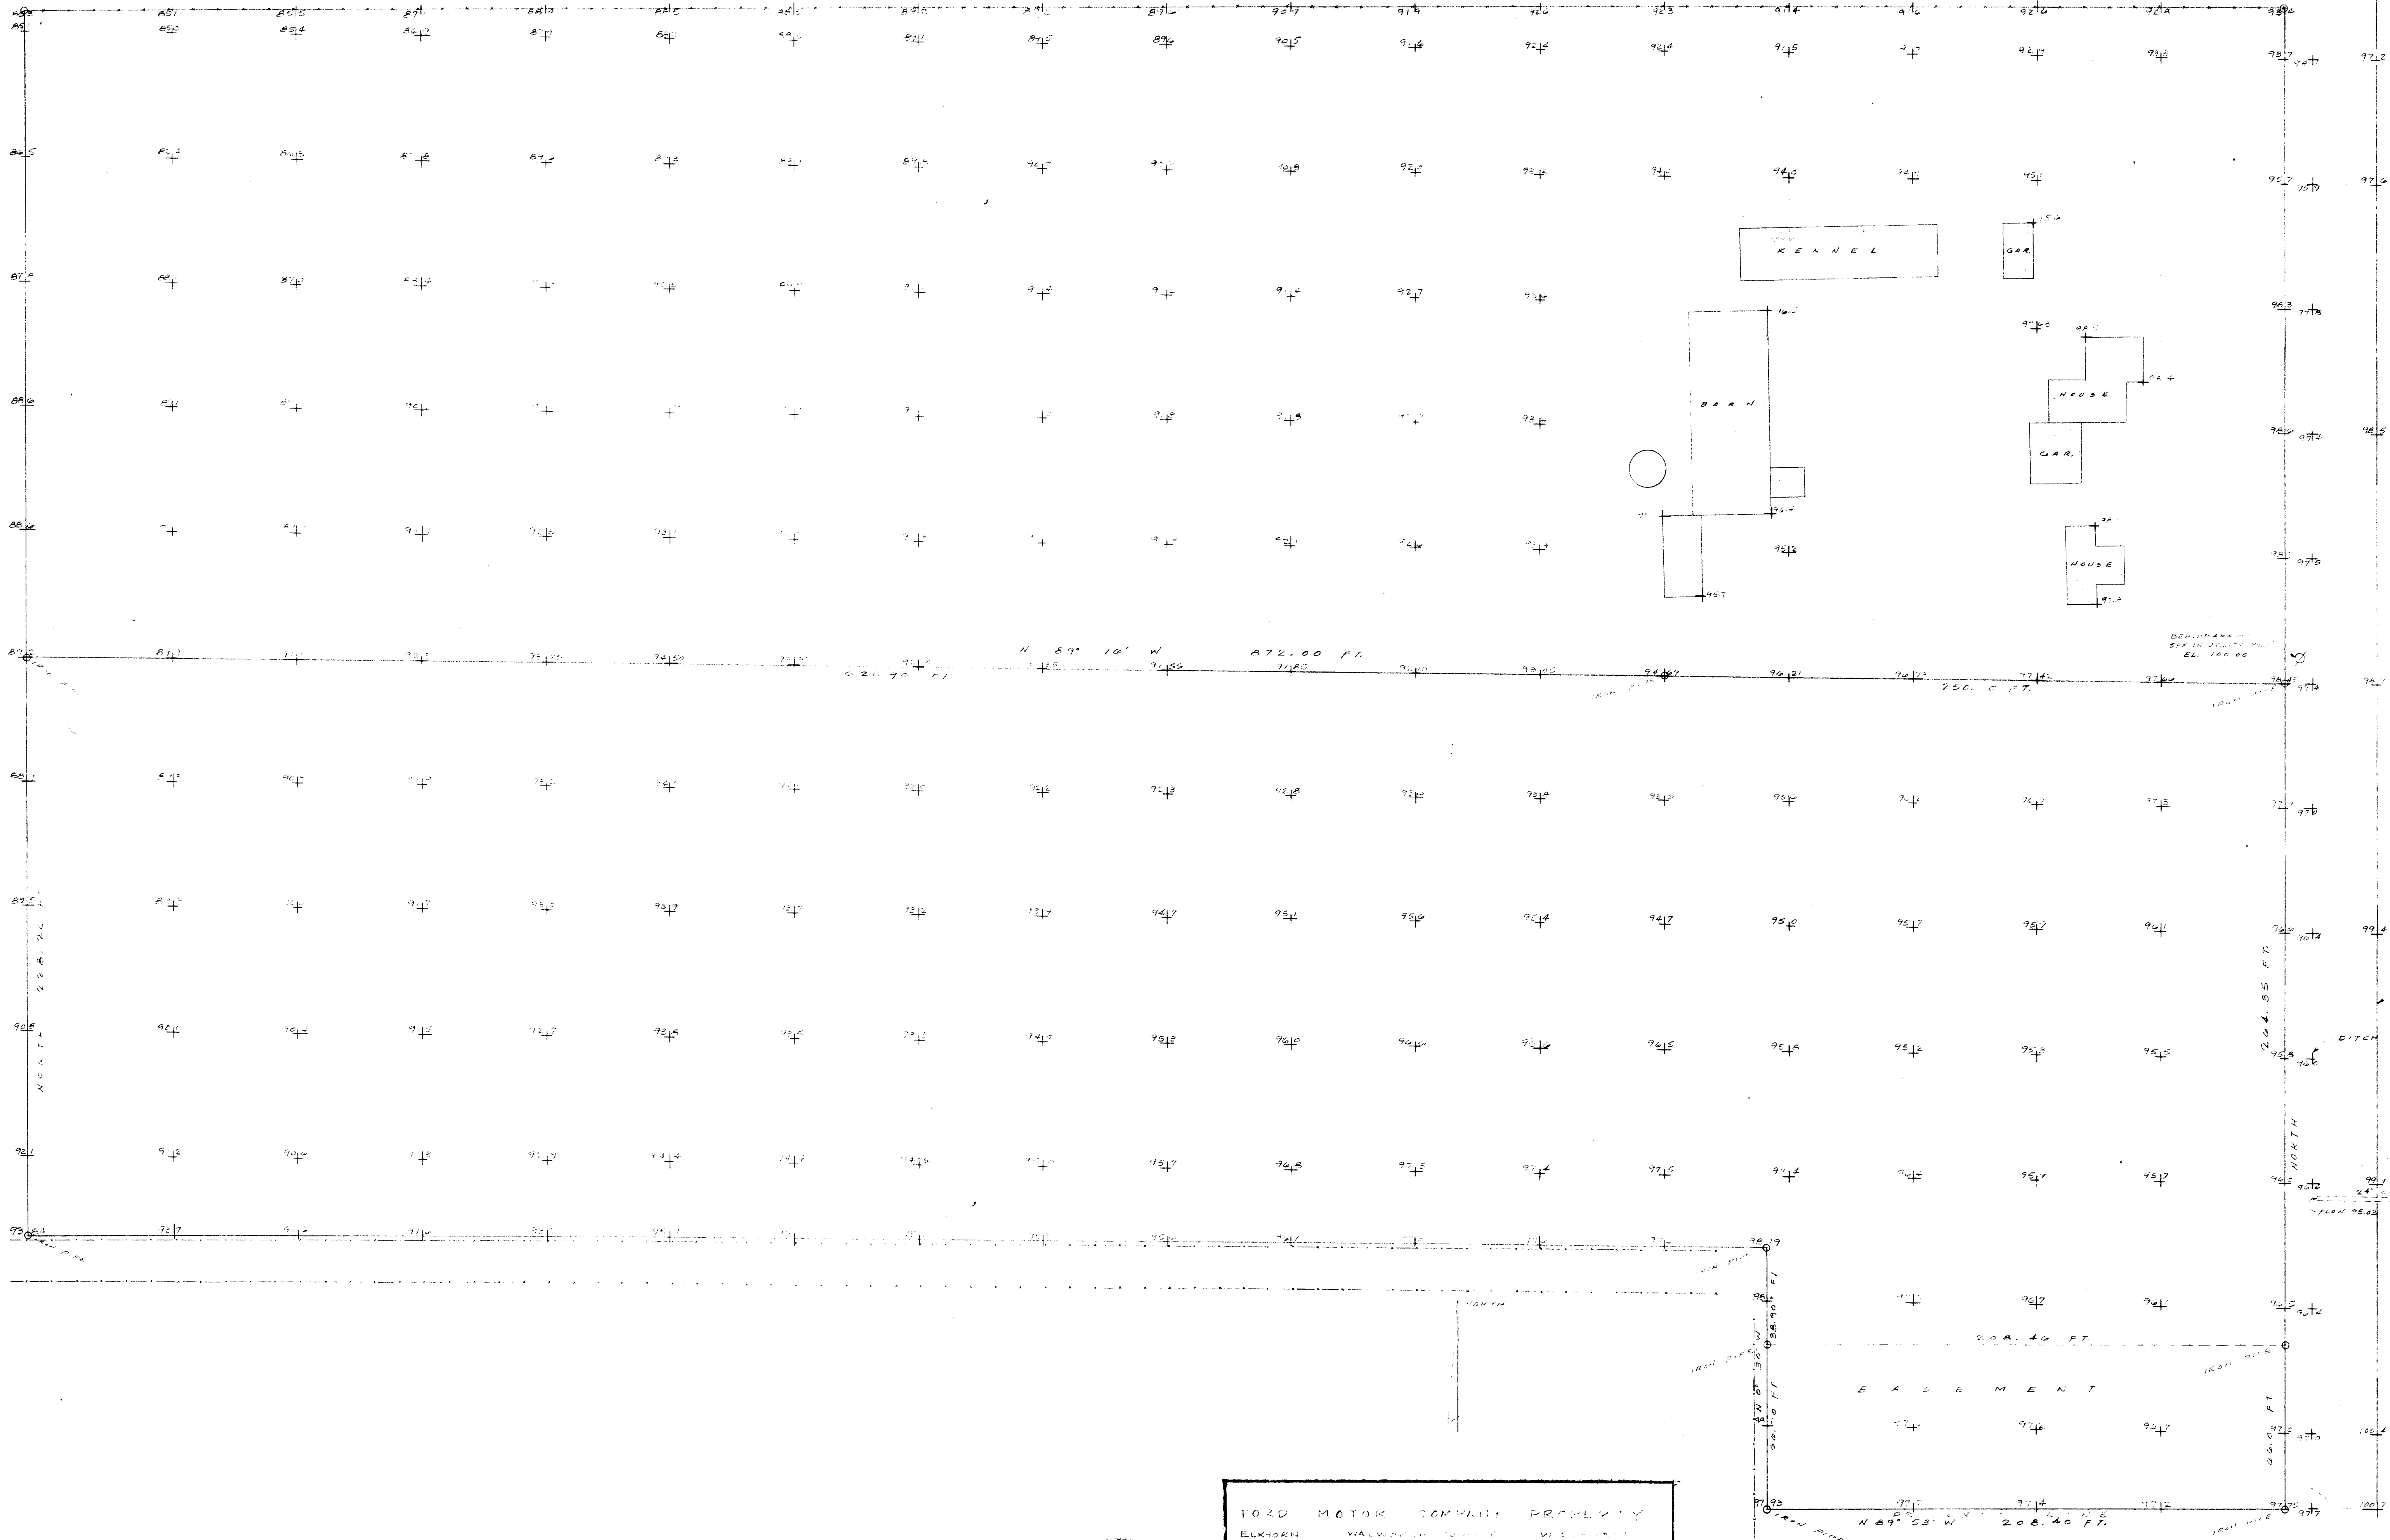

L
A
N
E
H
I
G
H
W
A
Y

SC-25-7: (Topo Map)

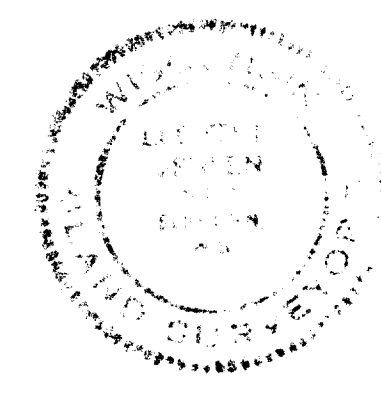

FORD MOTOR COMPANY PROPERTY ELKHORN VALLEY, WISCONSIN		
T O P O G R A P H Y		
DRAWN BY C. W. C.	JENSEN & JOHNSON CIVIL ENGINEERS ELKHORN, WIS.	SCALE: 1" = 500'
CHECKED BY <i>W. J. Jensen</i>		REVISED
APPROVED BY	DATE	SHEET NO. 1 OF 1