



D. Cooper & CO., INC.
Rt. 4 Box 5088 • Elkhorn WI 53121

PLAT OF SURVEY OF LOT 18, GREEN ACRES SUBDIVISION,
BEING LOCATED IN THE CITY OF ELKHORN, WALWORTH
COUNTY, WISCONSIN.

Survey ordered by Modern Realty-Elkhorn

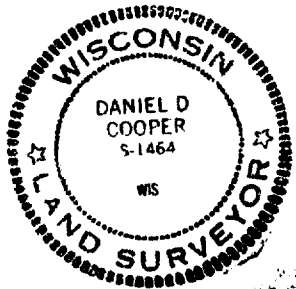

ORIGINAL COPY ONLY IF
SEALED IN RED INK

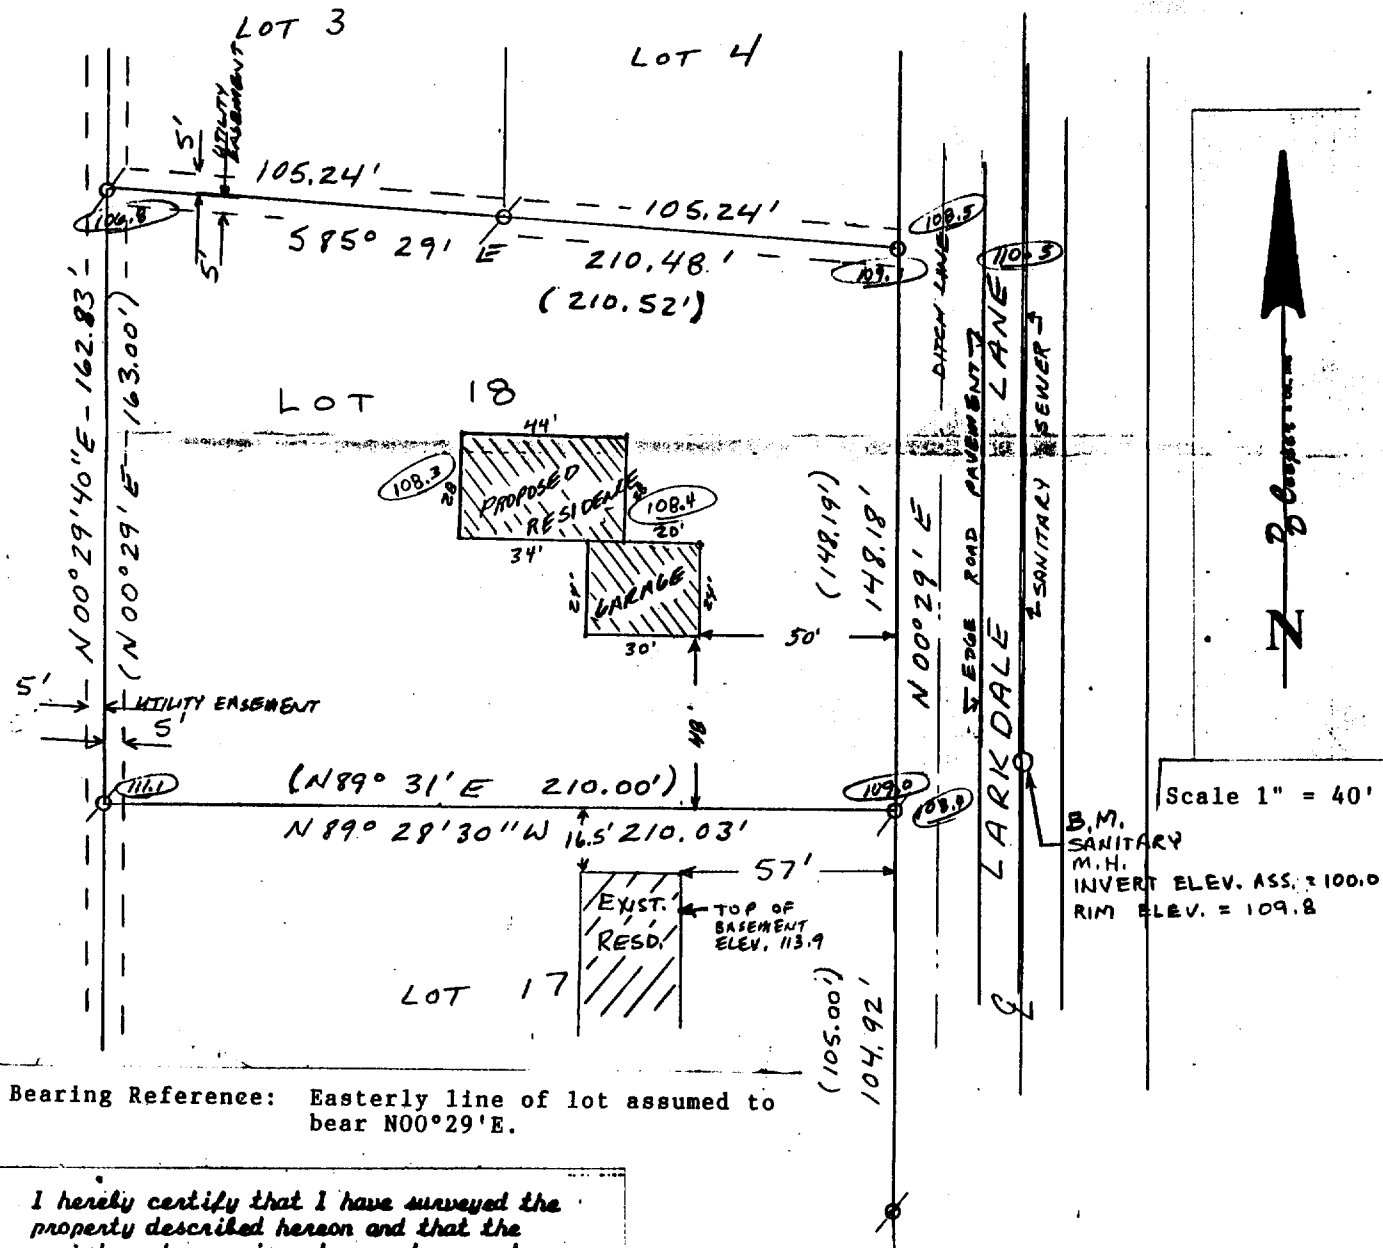

Bearing Reference: Easterly line of lot assumed to
bear N00°29'E.

I hereby certify that I have surveyed the
property described hereon and that the
map shown hereon is a true and accurate
representation thereof to the best of my
professional knowledge and belief.

Dated this 2 day of October, 1990


Daniel D. Cooper

Daniel D. Cooper, RLS No. S-1464

Legend:

- Ø found iron pipe
- set 1" x 24" iron pipe
- () recorded bearings and distances
- UTILITY EASEMENT
- GROUND ELEVATIONS

DRAWING NO. 3700

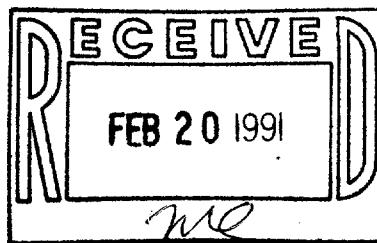

Reduced

TAX KEY # YGR 00018

4-609