




+ CHISEL CROSS CUT IN CONC. WALK
 X- IRON PIPE FOUND
 O- IRON PIPE SET
 NOTE:
 THE ESTABLISHMENT OF ALL BLOCK CORNERS IN
 ORIGINAL PLAT ARE BASED ON AVAILABLE
 RECORDS IN THE CITY ENGINEER'S OFFICE.
 UNDER RUN & OVERRUN OF LOT & BLOCK DISTANCES
 WERE ESTABLISHED FROM SAID RECORDS.

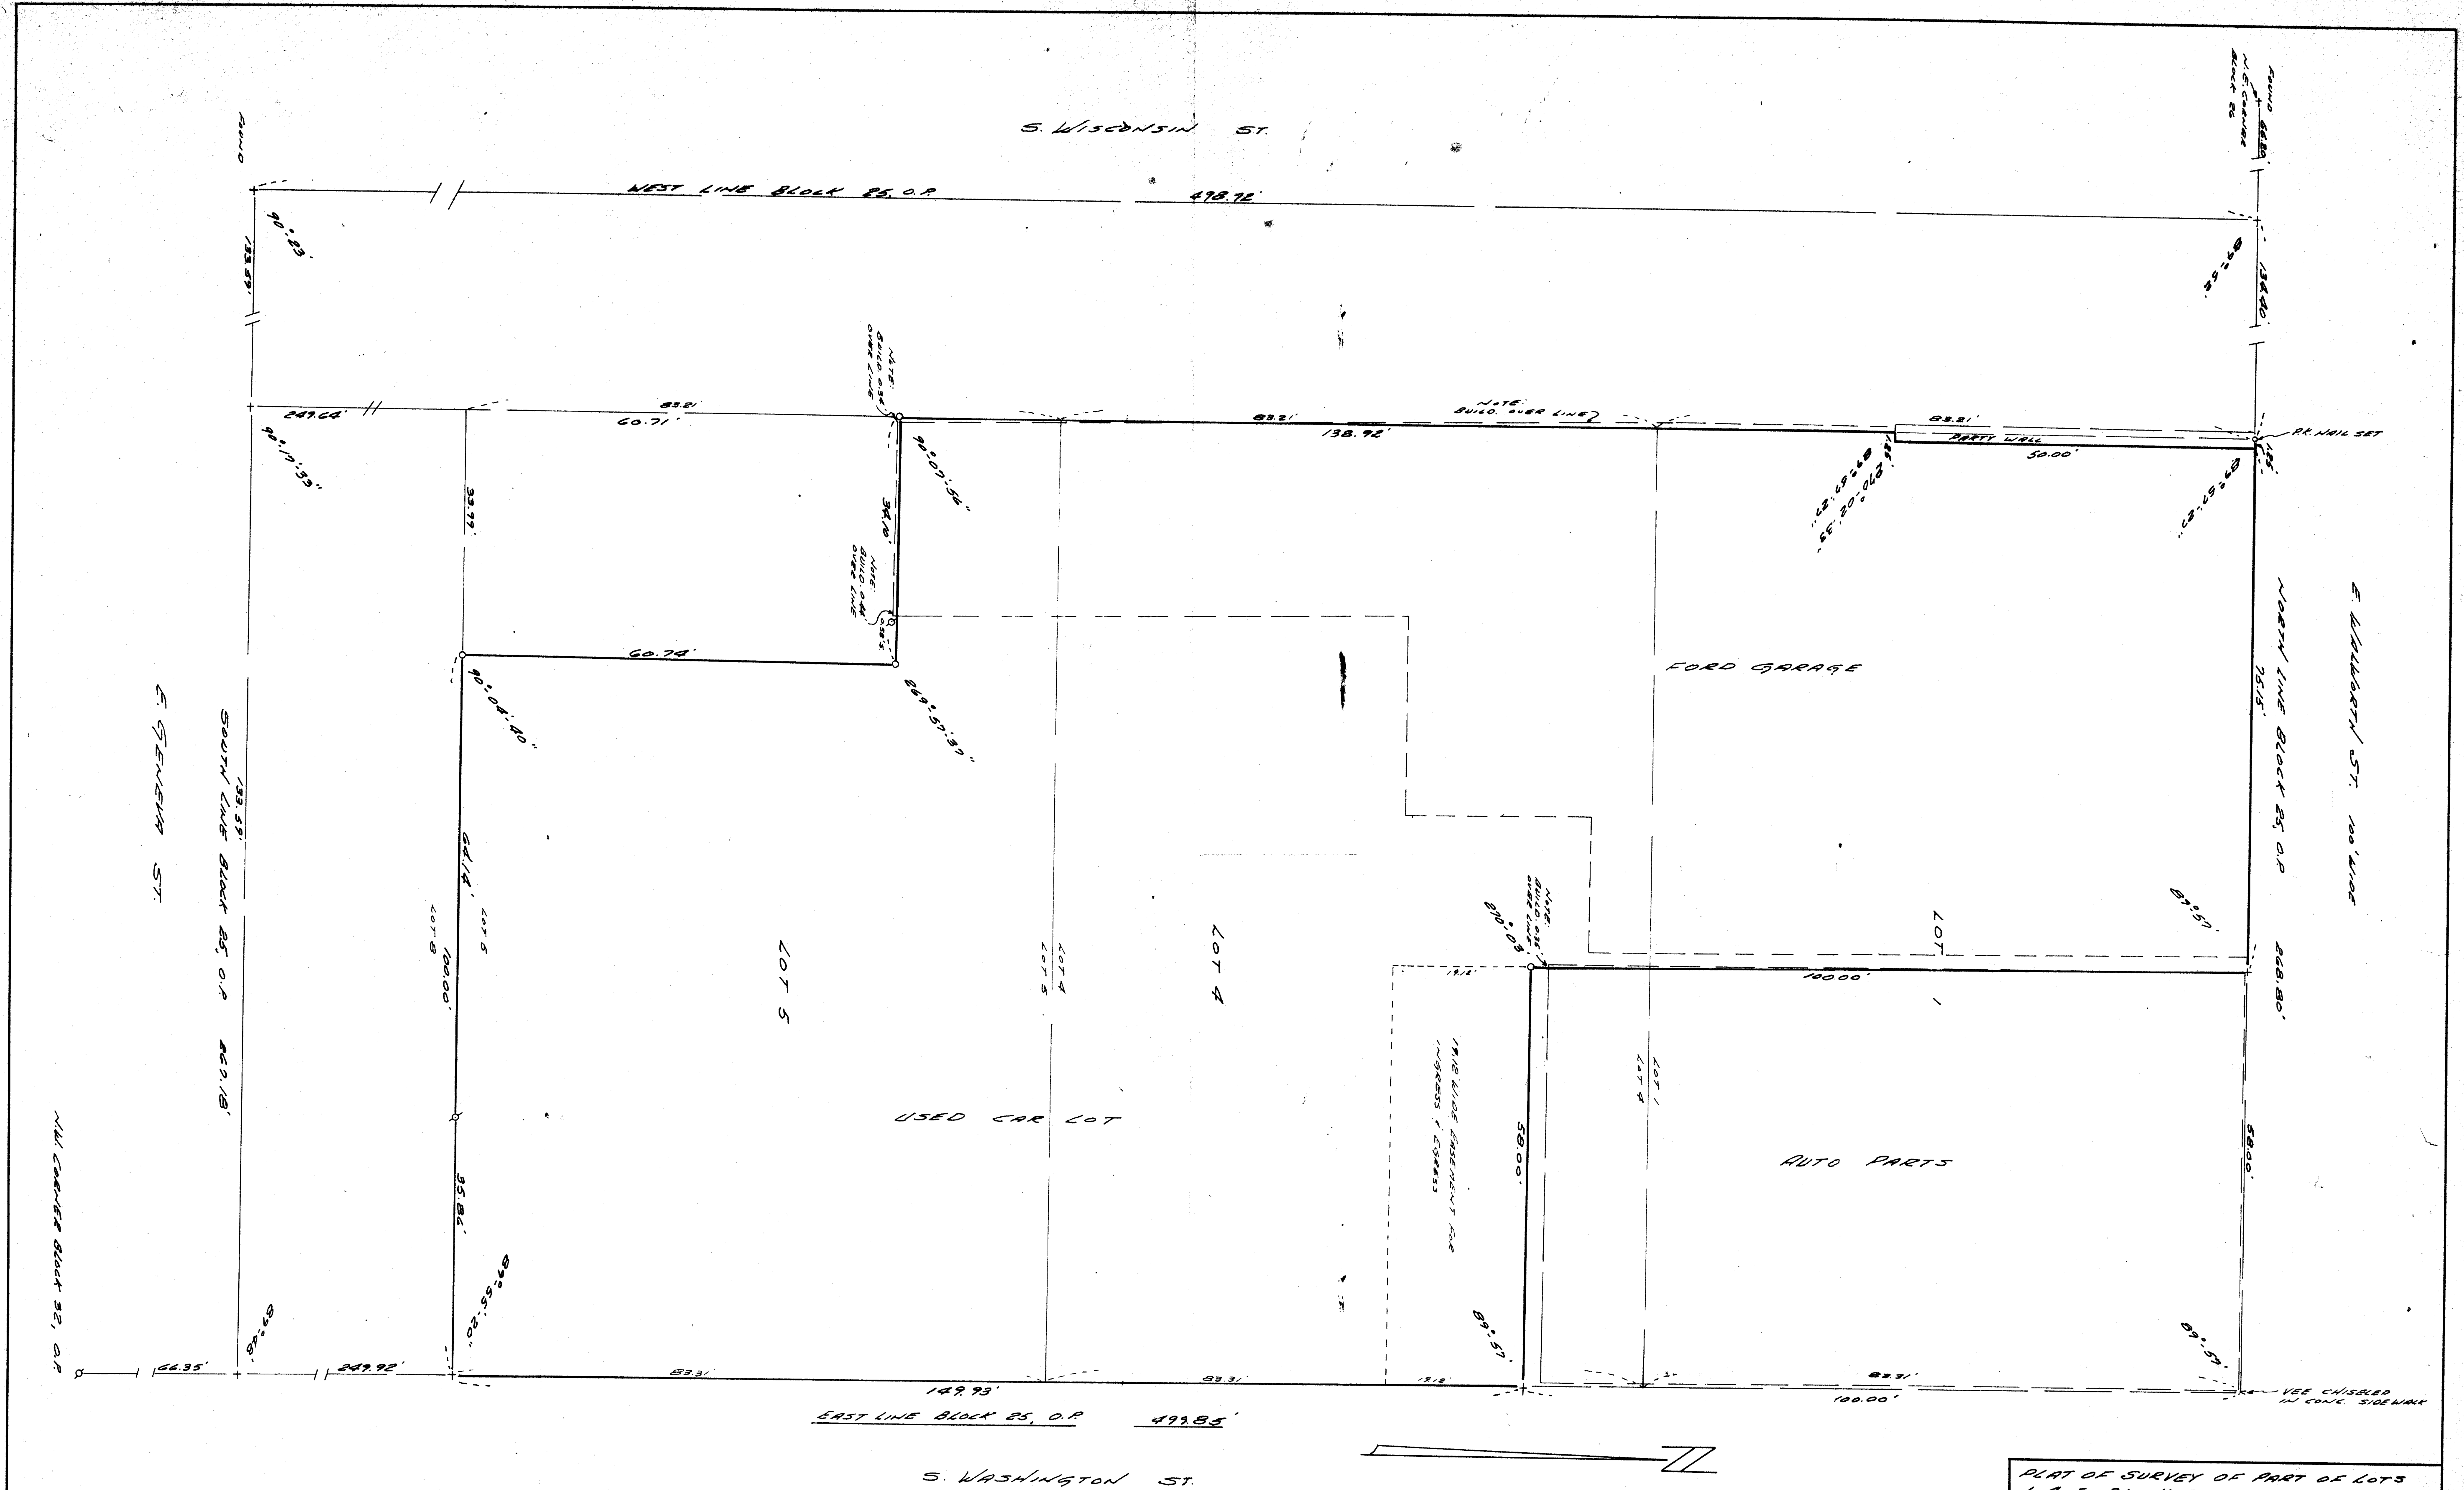

PLAT OF SURVEY OF PART OF LOTS 1, 4, 5, BLOCK 25, ORIGINAL PLAT, CITY OF ELKHORN, WILMINGTON COUNTY, WISCONSIN.		
DRAWN BY T. R. JENSEN	CHECKED BY Lloyd L. Jensen	SCALE: 1" = 10'
APPROVED BY [Signature]	JENSEN & JOHNSON CIVIL ENGINEERS ELKHORN, WIS.	REVISED
DATE JULY 1971	SHEET NO. 1 OF 1	4-72