


Plat of Survey

Survey For: **BUTENHOFF HOMES**
Location: **Hartwell Street**

Description: The East 1/2 of LOT 26 in HARMONY ACRES SUBDIVISION 1st ADDITION located in the N.W. 1/4 of Section 6, T. 2 N., R. 17 E., City of Elkhorn, Walworth County, Wisconsin.

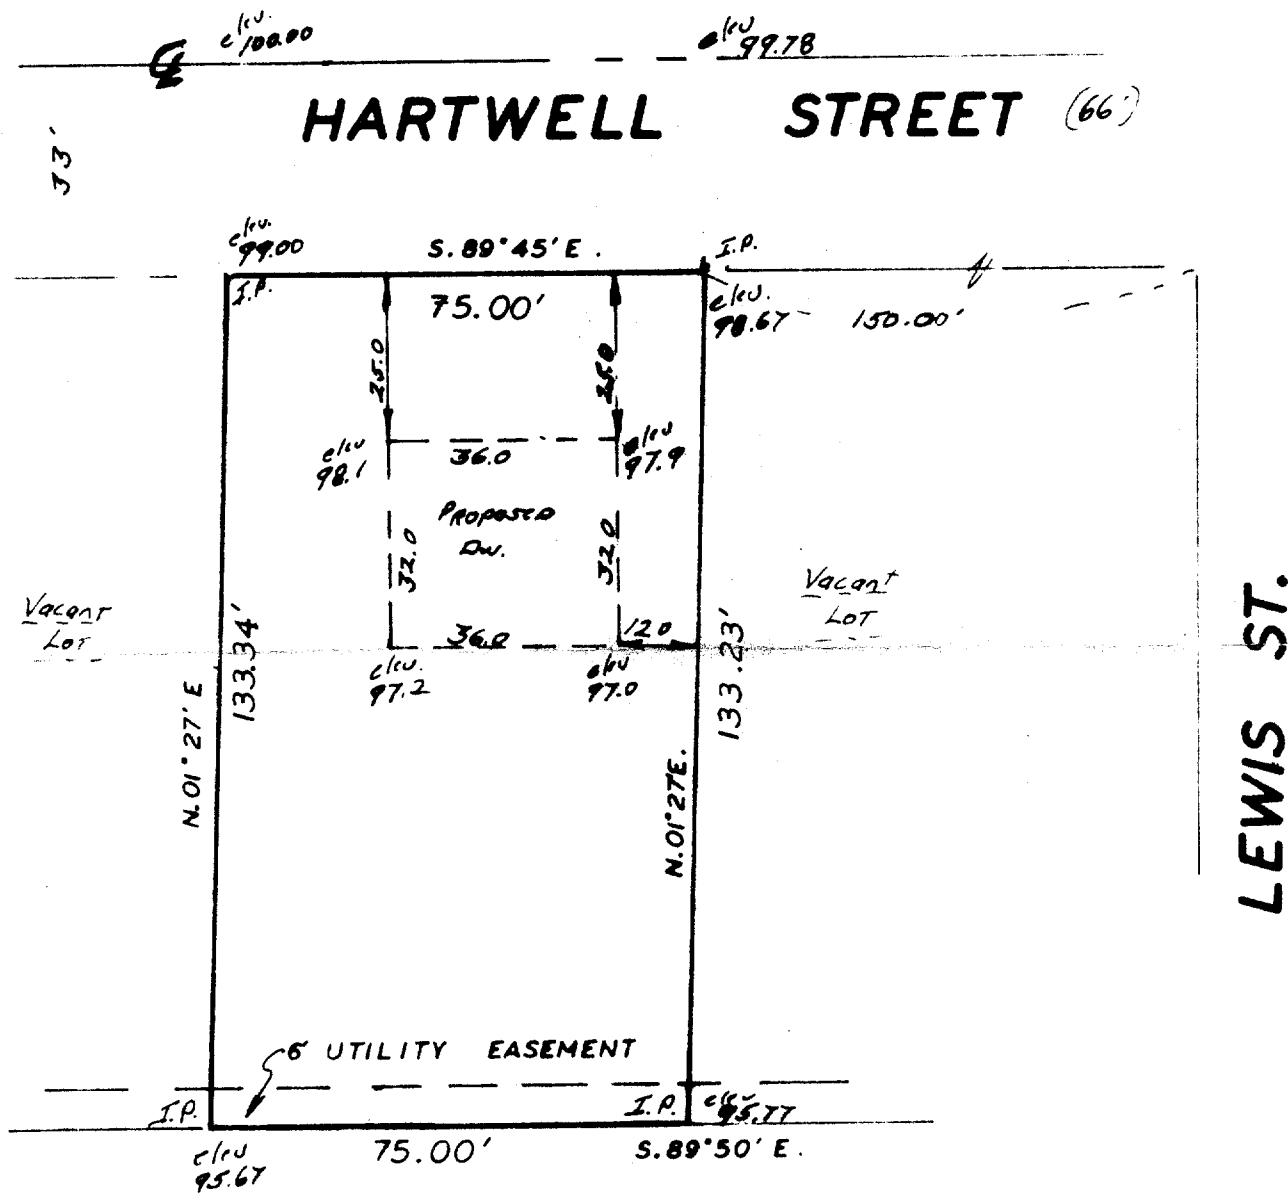

inman, inc.
ENGINEERS
SURVEYORS
LAND PLANNERS

Scale: 1" = 30'



State of Wisconsin)
Milwaukee County) ss I hereby certify that I have surveyed the above described property, that the above plat is a true representation thereof and correctly shows the exterior boundary lines, location of principal buildings and other visible improvements relative to said boundary lines.

Thomas Inman

Thomas Inman, Registered Land Surveyor

Date: 9-22-72
Job No: 5955

4 HA 1-14

4-77