


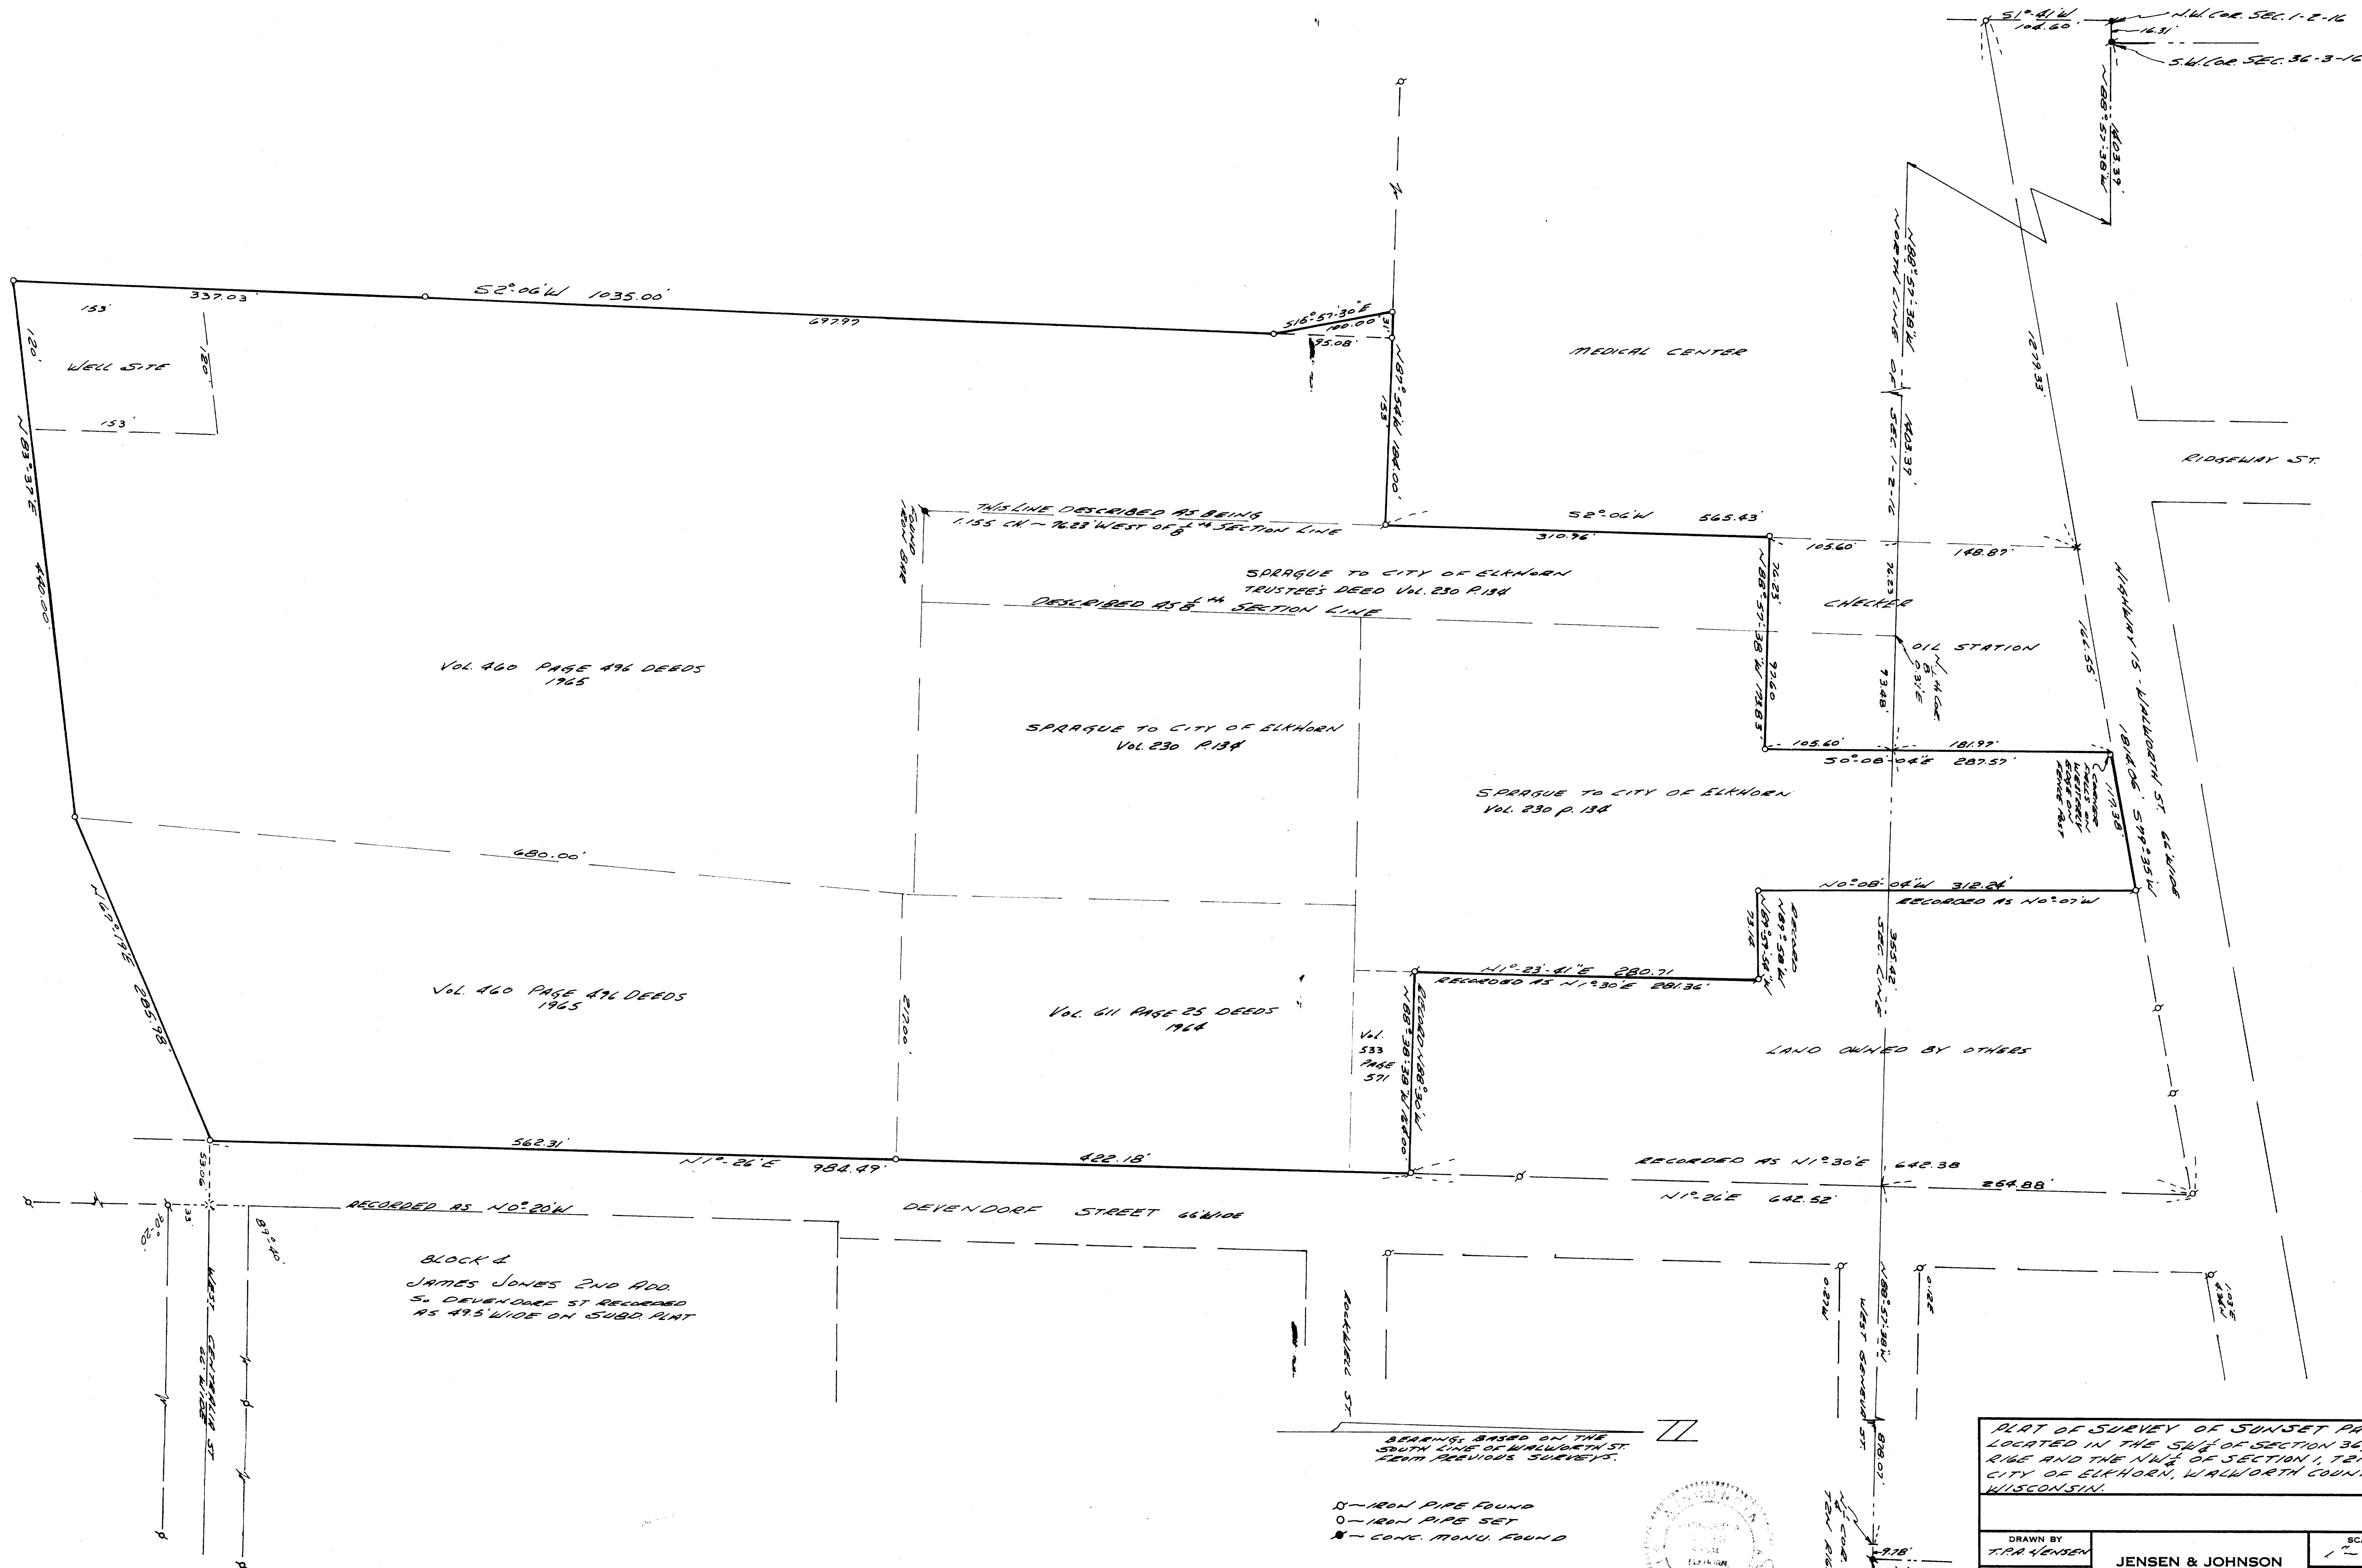

PLAT OF SURVEY OF SUNSET PARK
 LOCATED IN THE SW 1/4 OF SECTION 36, T3N
 R1E AND THE NW 1/4 OF SECTION 1, T6N R1E,
 CITY OF ELKHORN, WALWORTH COUNTY,
 WISCONSIN.

DRAWN BY T. R. JENSEN	JENSEN & JOHNSON CIVIL ENGINEERS ELKHORN, WIS. DATE AUG 1978	SCALE: 1" = 60'
CHECKED BY		REVISED
APPROVED BY		SHEET NO. 1 OF 1