

PLAT OF SURVEY

of

Parcel A

Vol. 543, Page 476, Doc. no. 222396, Tax Parcel YOP 00174

The East One-half (1/2) of Lot Four (4) in Block Twenty-one (21), excepting the South Thirty-six (36) feet thereof, of the ORIGINAL PLAT OF THE CITY OF ELKHORN, also known as Rockwell's Addition, being a part of the Northeast One-quarter (1/4) of Section One (1), in Township Two (2) North, Range Sixteen (16) East, in the Southeast One-quarter (1/4) of Section Thirty-six (36), in Township Three (3) North, Range Sixteen (16) East, and the Southwest One-quarter (1/4) of Section Thirty-one (31), in Township Three (3) North, Range Seventeen (17) East, in the City of Elkhorn.

Parcel B

Vol. 627, Page 7628, Doc. no. 275179, Tax Parcel YOP 00175

The South 36 feet of the east half of Lot 4; the east 119.1 feet of Lot 5, all of Lot 7 except the west 43 feet 3 1/2 inches thereof; and all of Lot 8; all in Block 21 of the Original Plat of the Village (now City) of Elkhorn, Walworth County, Wisconsin.


Surveyed for: Community Bank of Elkhorn  
15 North Lincoln Street  
Elkhorn, Wisconsin. 53121

Copyright © 1994 by Jensen Surveying & Mapping S.C.


All rights reserved. No part of this survey plat may be reproduced or transmitted in any form by any means — graphic, electronic, or mechanical, including photocopying, tracing, or information storage and retrieval systems — without permission in writing from Thomas P.A. Jensen, Jensen Surveying & Mapping S.C..

I, Thomas P.A. Jensen, Wisconsin Registered Land Surveyor, do hereby certify that this survey was performed by me, or under my direction in full compliance with the owner's / agent's instructions and Chapter A-E 7 of the Wisconsin Administrative Code "Minimum Standards for Property Surveys"; and that this map is as accurate representation thereof to the best of my knowledge and belief.

Thomas P.A. Jensen R.L.S. 1084

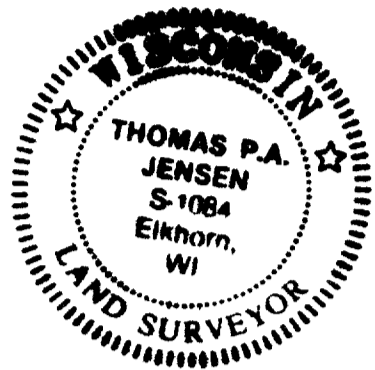

NOTE: This survey plat is not certified unless signed and sealed in red ink.

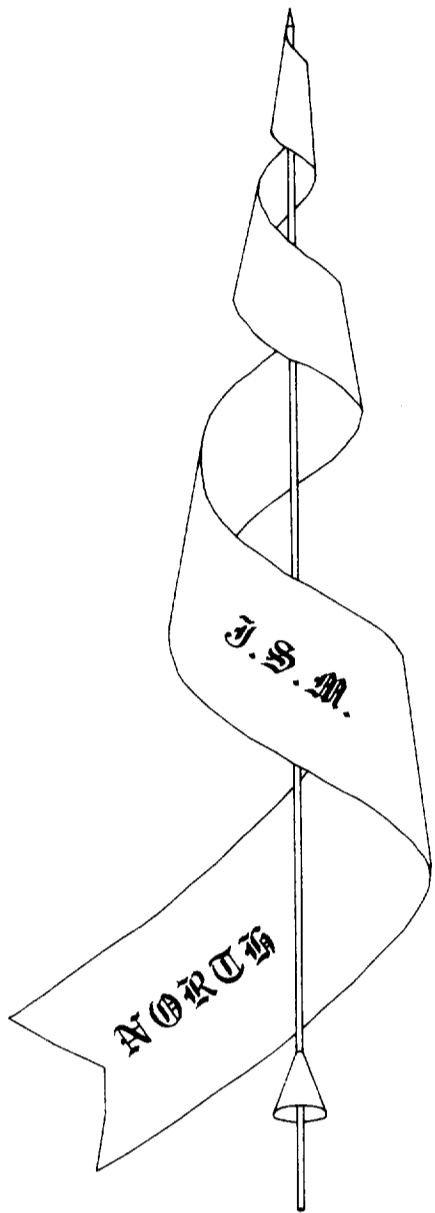

Bearings referenced to the Wisconsin State Plane Coordinate System, South Zone.



Elevations referenced to previous surveys.

Manhole Information

MH 1	Rim Elev. = 1018.07 IE. North = 1012.78 IE. South = 1012.78	Sanitary
MH 2	Rim Elev. = 1017.51 IE. North = 1013.19 IE. NW = 1013.61	Storm
MH 3	Rim Elev. = 1017.62 IE. NW = 1012.3	Storm Approx.
MH 4	Rim Elev. = 1018.37 IE. East = 1012.71 IE. West = 1012.71	Sanitary
MH 5	Rim Elev. = 1018.31 IE. North = 1012.59 IE. West = 1012.52	Sanitary
MH 6	Rim Elev. = 1022.29 IE. East = 1014.69	Sanitary

Catch Basin Information

CB 1	Rim Elev. = 1017.71 IE. North = 1013.65 IE. South = 1013.71
CB 2	Rim Elev. = 1017.79 IE. North = 1013.69 IE. South = 1013.69
CB 3	Rim Elev. = 1017.55 IE. NW = 1013.72 IE. SE = 1013.94
CB 4	Rim Elev. = 1017.04 IE. SE = 1014.6

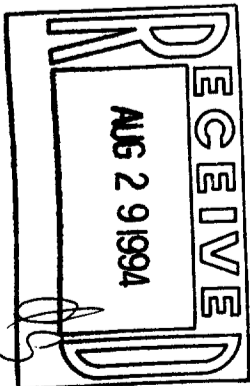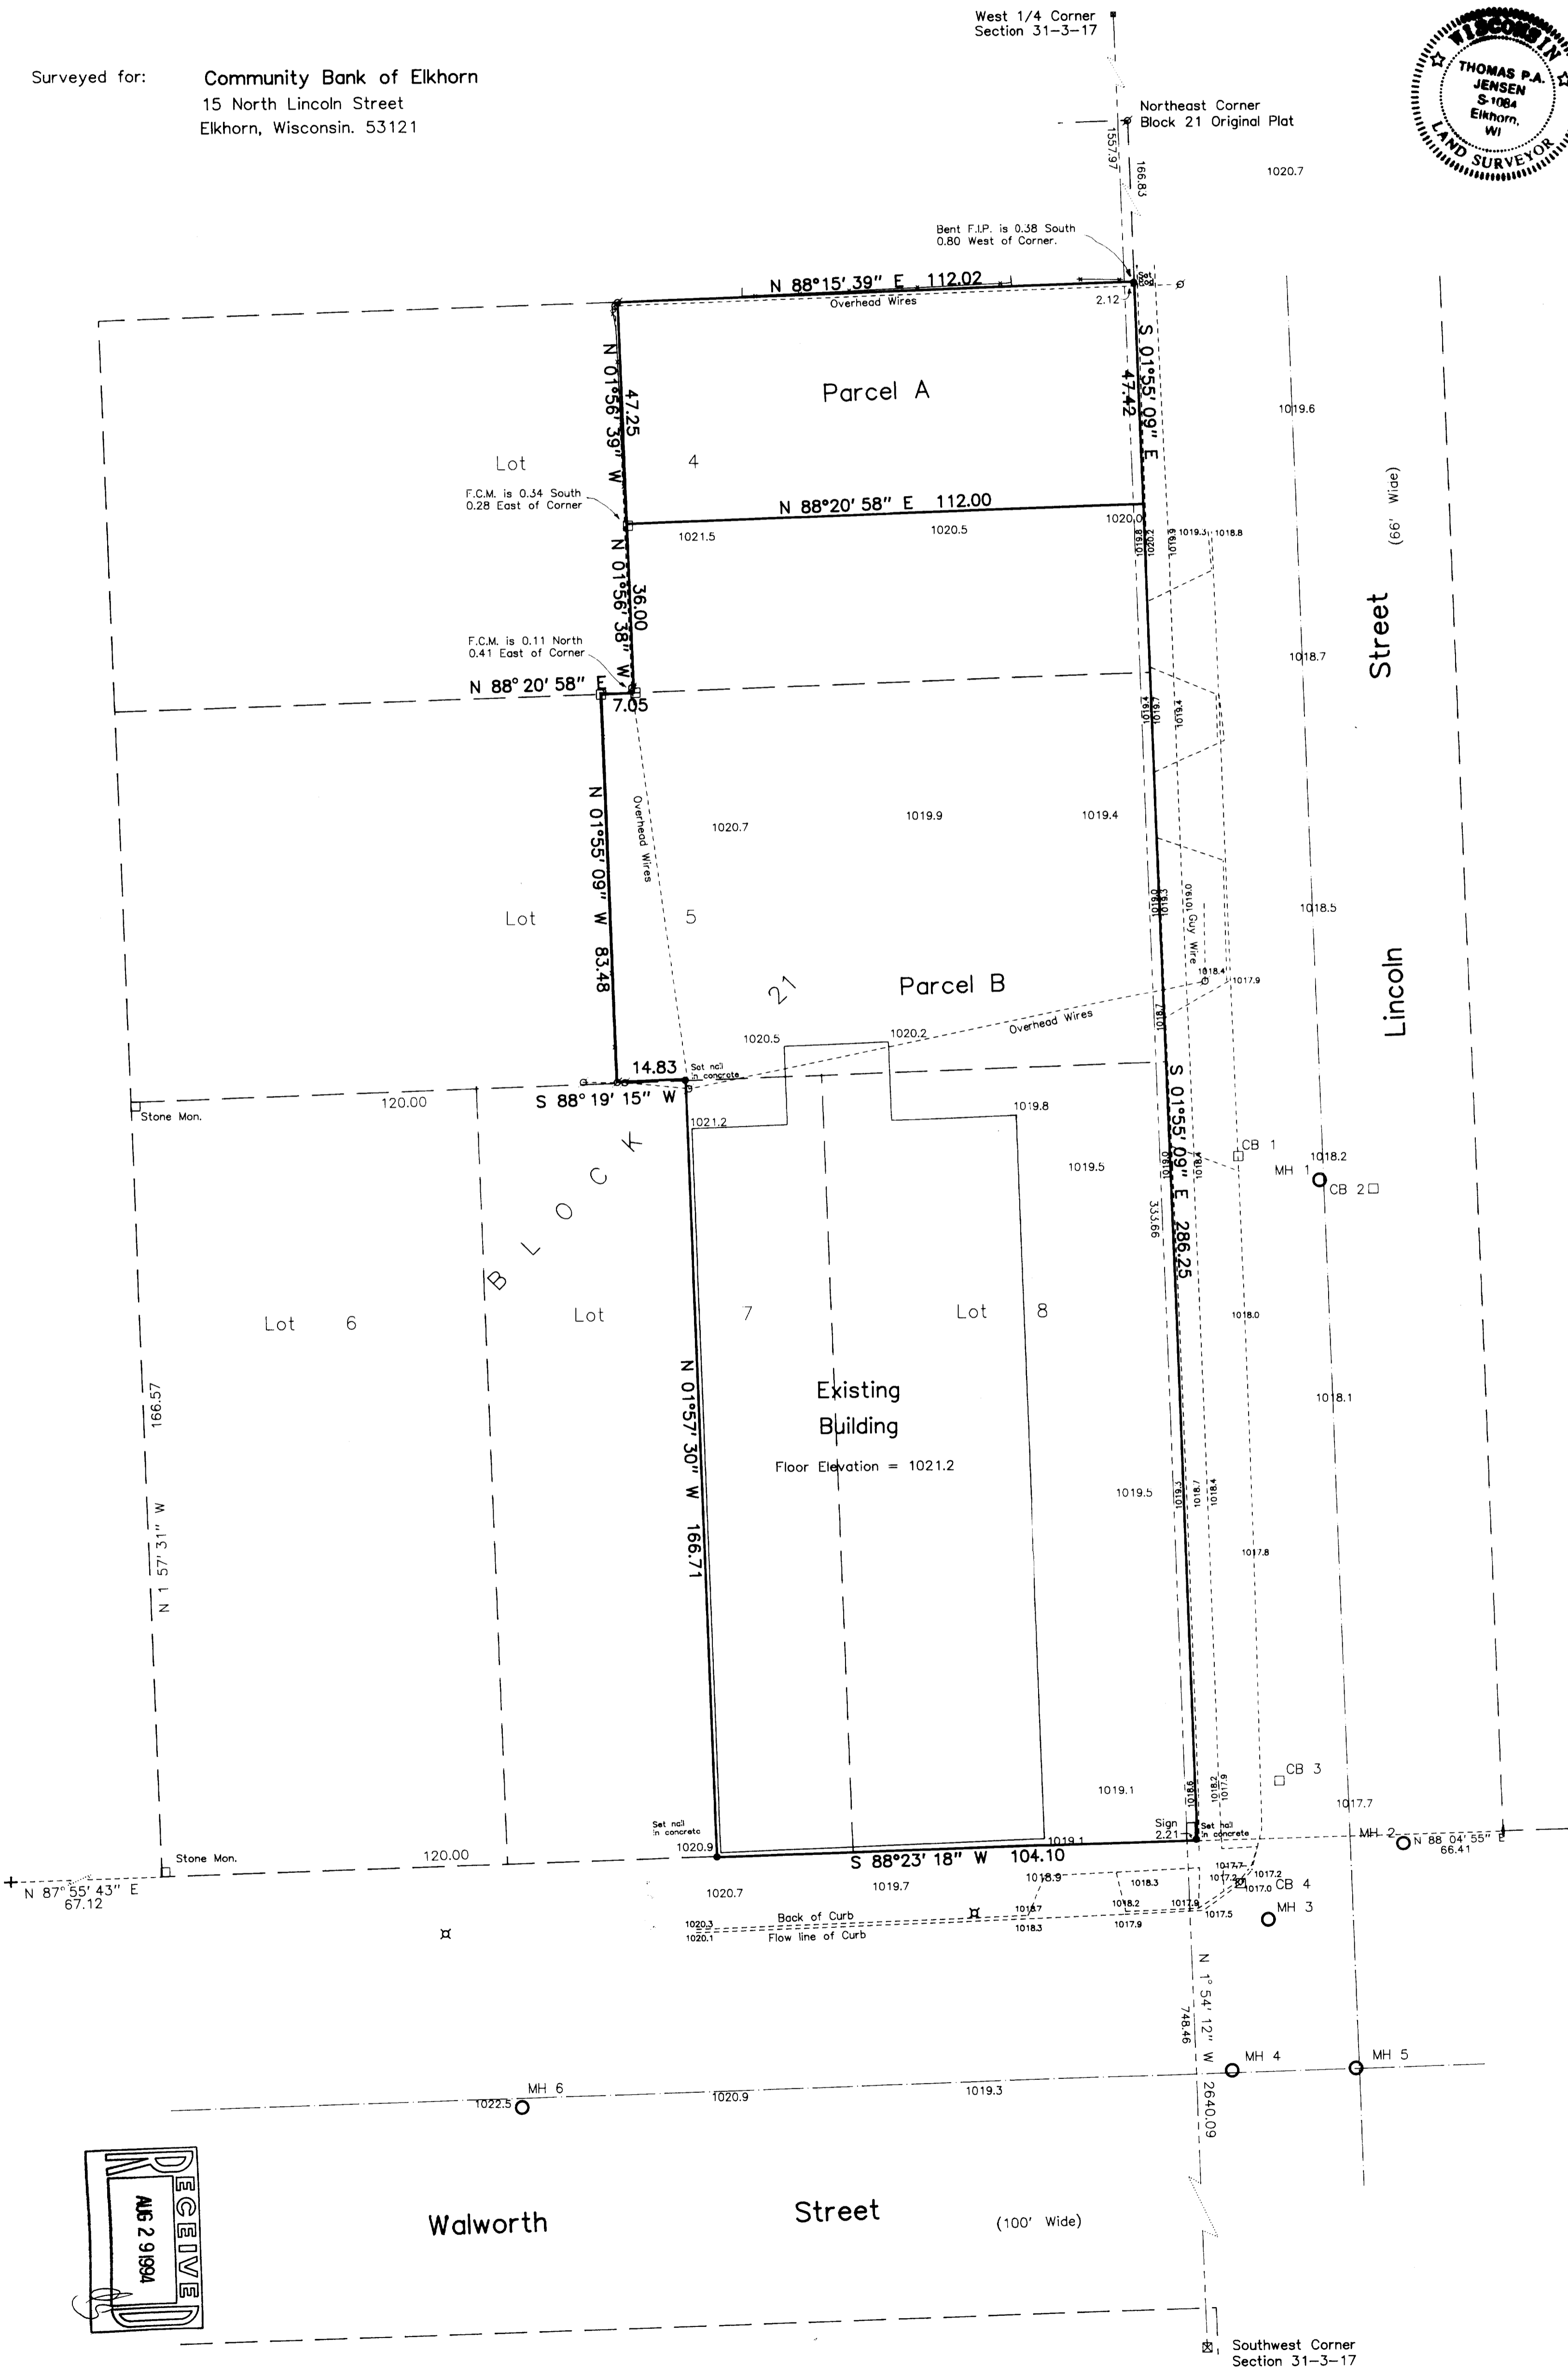

YOP-174  
YOP-175

004-864