


BENCH MARK IS SOUTH BOLT
ON HYD. AT INTERSECTION
OF GETZEN STREET & HARTWELL STREET
ELEVATION = 1001.17

GETZEN STREET

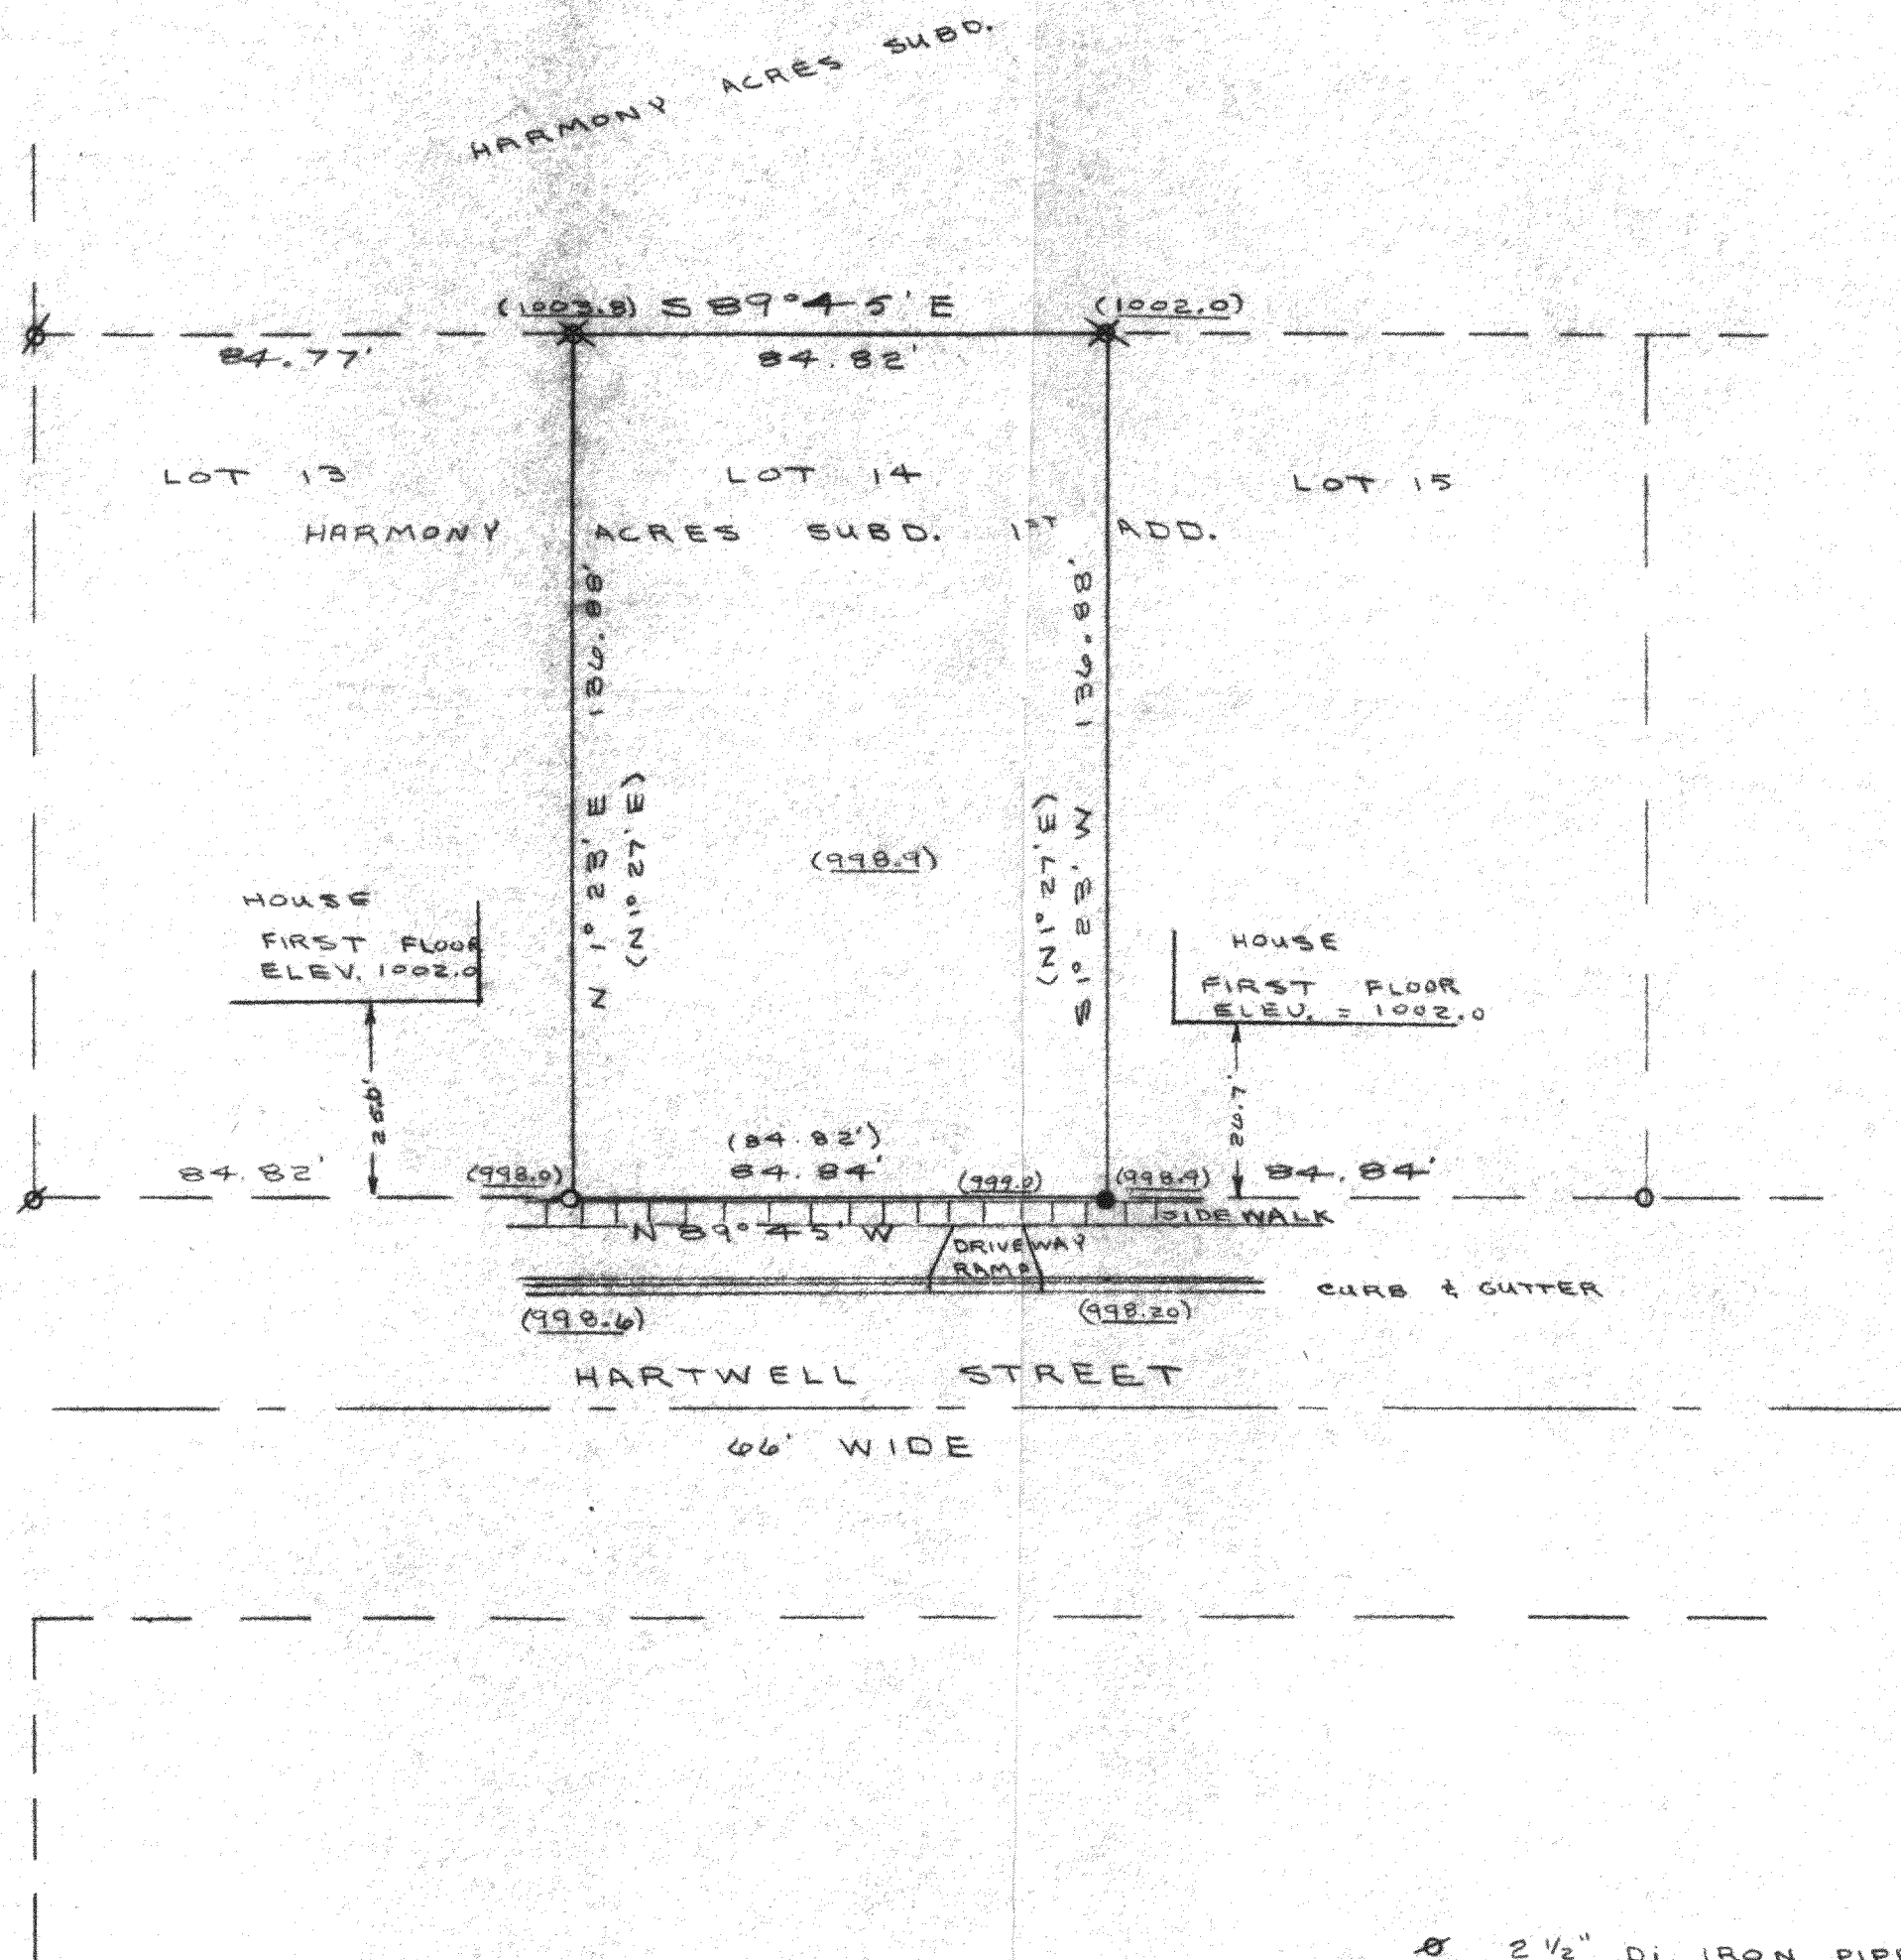


NORTH LINE OF HARTWELL
STREET ASSUMED N89°45'W
AS PREVIOUSLY PLATTED

- Ø 2 1/2" DI. IRON PIPE FOUND
- ⊗ 2" DI. IRON PIPE FOUND
- 1 1/2" DI. IRON PIPE FOUND
- 3/4" DI. X 24" LONG IRON ROD SET
- (xxx) GROUND ELEVATIONS
- (xxx) RECORDED DIST. & BRG.

THE PROPERTY HEREON DESCRIBED HAS
BEEN SURVEYED UNDER MY DIRECTION AND
THE ABOVE MAP IS A TRUE REPRESENTATION
THEREOF AND SHOWS THE SIZE AND LOCATION
OF THE PROPERTY TO THE BEST OF MY
KNOWLEDGE AND BELIEF

DATED THIS 10th DAY OF MAY 1977

Thomas P.A. Jensen
THOMAS P.A. JENSEN
REGISTERED LAND SURVEYOR NO. S-1084

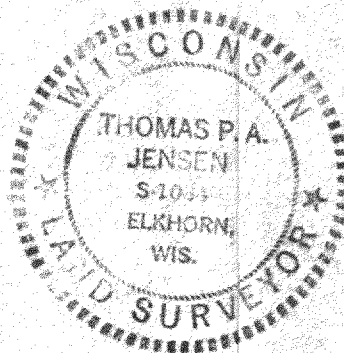

SURVEYED FOR GEORGE JACOBSON

PLAT OF SURVEY OF

LOT 14 HARMONY ACRES SUBDIVISION
1ST ADD. LOCATED IN THE NW 1/4 OF
SEC. 6, T. 2 N., R. 1 E., CITY OF ELKHORN,
WALWORTH COUNTY, WIS.

Thomas P.A. Jensen
SURVEYOR

SCALE 1" = 30'

DATE May 22, 1977