


#134-72

BENCH MARK SPIKE IN TELEPHONE POLE ELEV. 1008.58

4TH AVENUE

1006.9 1006.5 1006.5

S88°21'E 86.05'

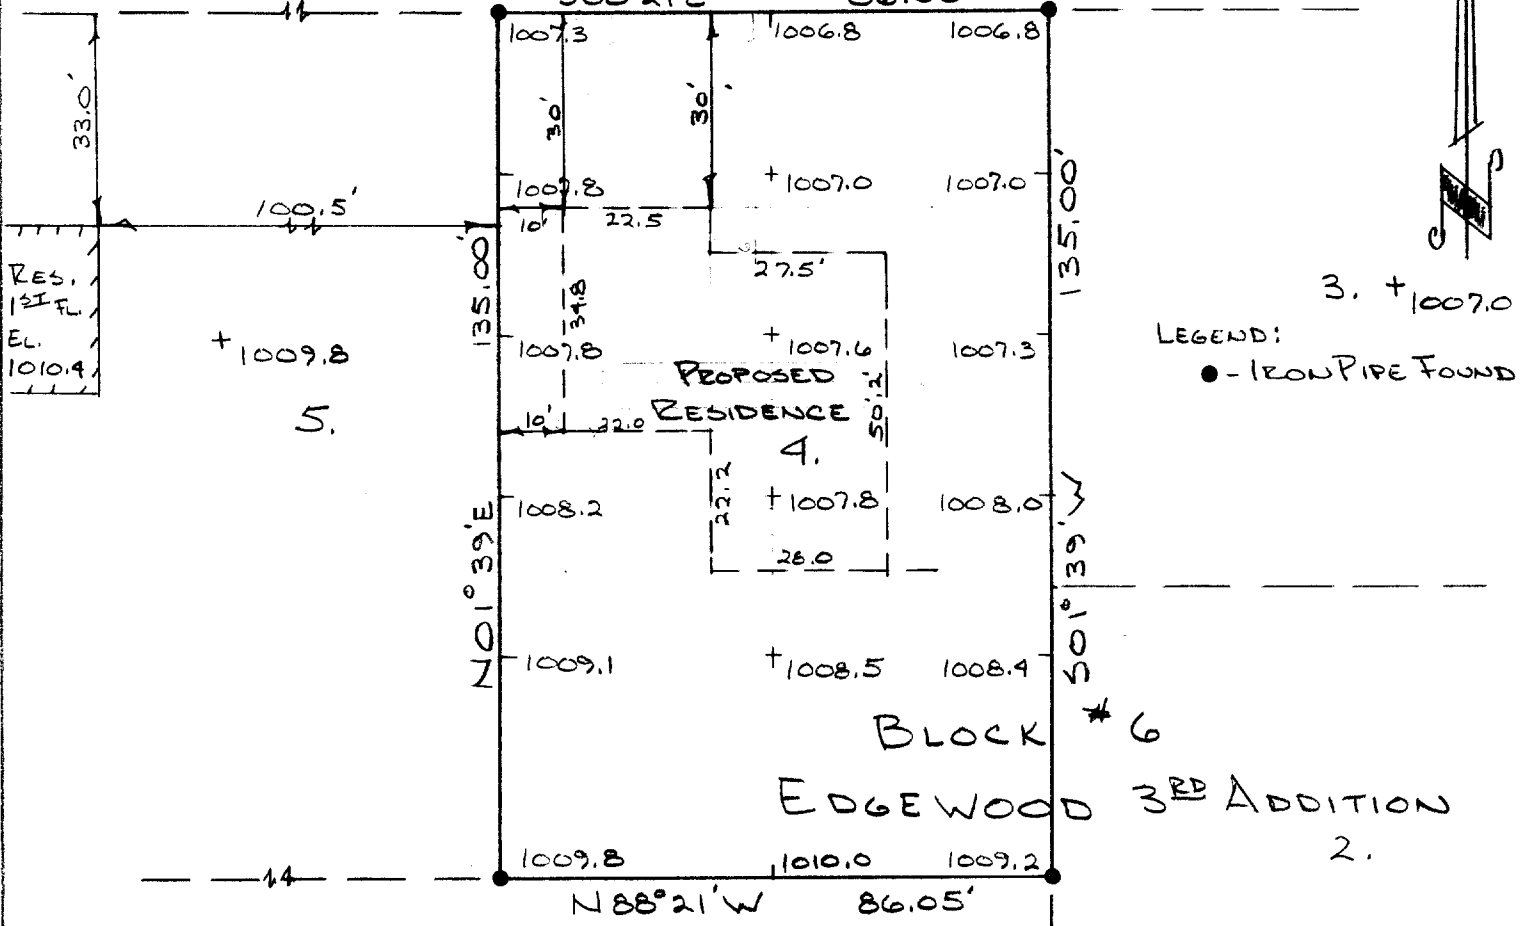

DESCRIPTION:

Lot number Four (4) Block number Six (6) of Edgewood 3rd Addition, City of Elkhorn, Walworth County, Wisconsin.

CERTIFICATE:

I, Joseph M. Biagi, surveyor, do hereby certify that I have surveyed the lands hereon described.

November 2, 1972

*Joseph M. Biagi*  
 \_\_\_\_\_  
 Joseph M. Biagi RLS #22

921 4

YEA 3-7

4-19B