
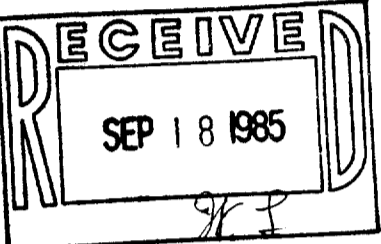


PLAT OF SURVEY LOT 9 MONICA DRIVE  
 SUBDIVISION - CITY OF ELKHORN, WALWORTH CO.  
 WISCONSIN

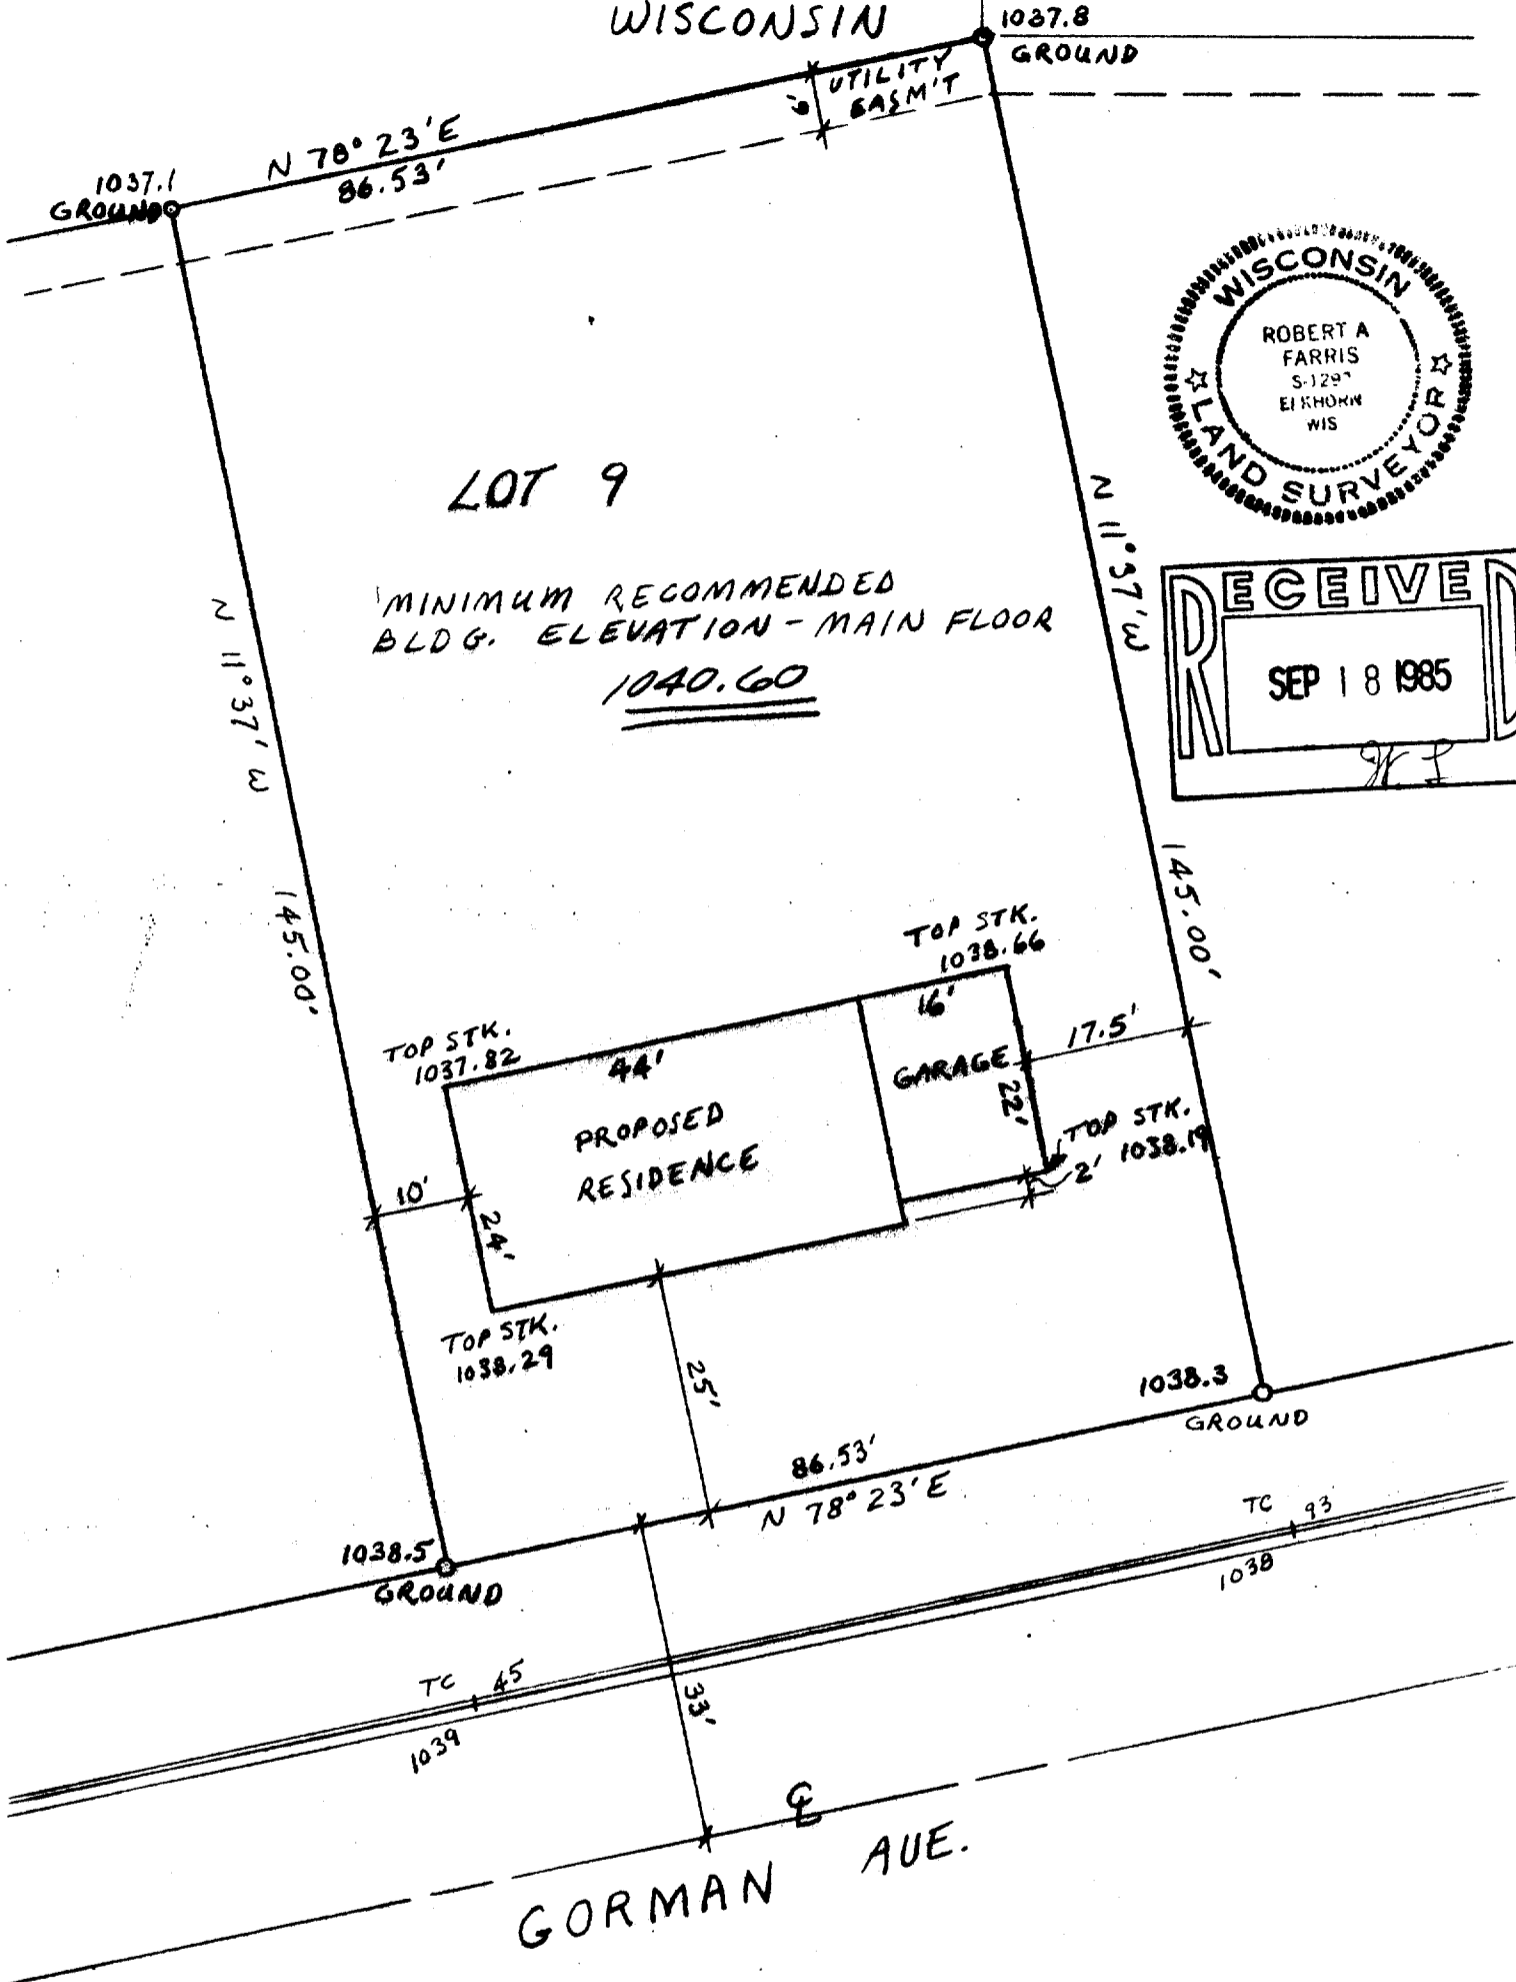


O = IRON PIPE SURVEY STAKE FOUND

WORK ORDERED BY: SOUTHEASTERN WIS. HOUSING CORP.

I HEREBY CERTIFY THIS PLAT IS A TRUE REPRESENTATION OF THE LOT LINES & PROPOSED BUILDING TO THE BEST OF MY KNOWLEDGE & BELIEF


*Robert A. Farris*  
 DATED 8/30/85

PLAT N. IS  $1^{\circ} 39' 17'' W$  OF GRID N

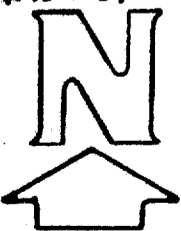

MAP SCALE 1"=20'  
 SHEET 1 OF 2 SHEETS  
 PROJECT 2366 - J ✓  
 4-386


4-386

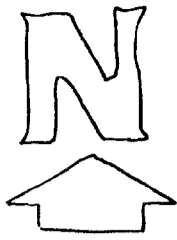

MAP SCALE 1"=66'

PART OF PRELIMINARY PLAT FOR MONICA DRIVE SUB. DATED MARCH 25, 1985  
CONTOURS FROM CITY MAPPING PHOTOG. DATE APR 16, 1978

NOTE: HEAVY LINE = BOUNDARY OF PROPOSED SUBDIVISION

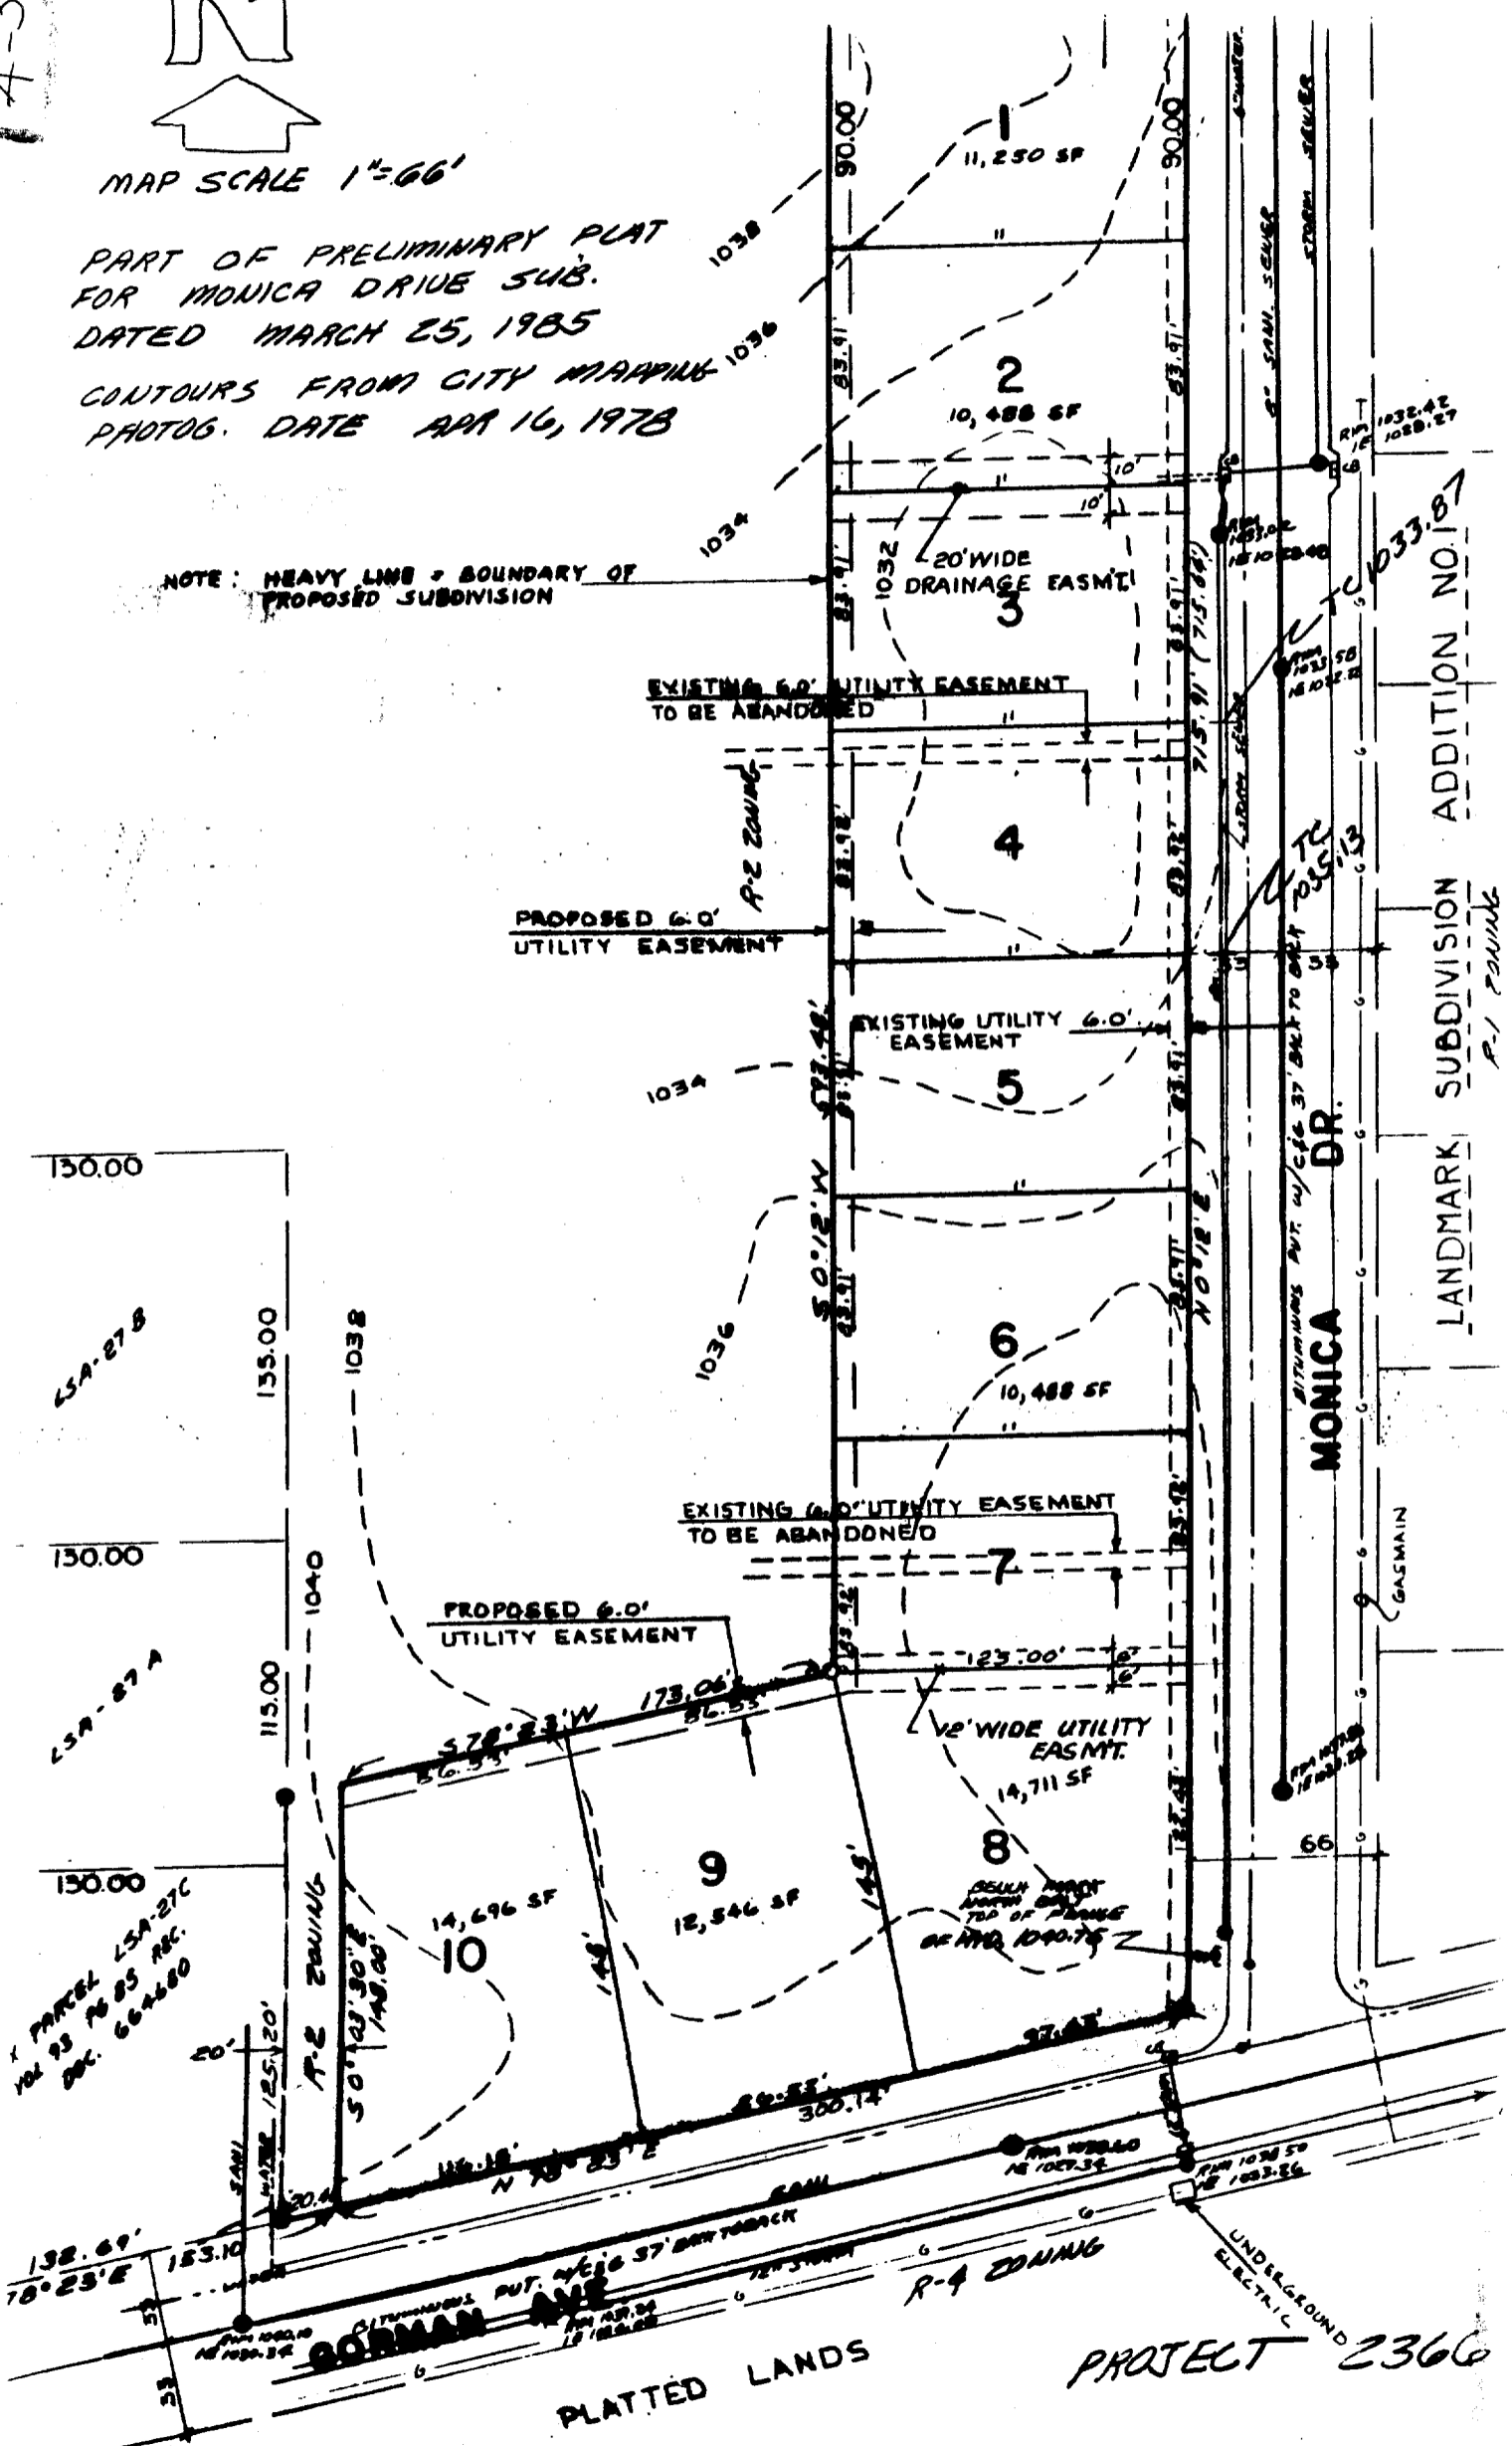

LANDMARK SUBDIVISION ADDITION NO. 187  
R-1 ZONING

4-386

PROJECT 2360